
## STATE OF ILLINOIS DEPARTMENT OF TRANSPORTATION

Various Routes
OVD SIN STR REP & REPL 2005-12
Various Counties
Sheet 40 of 82
Contract Number 44872

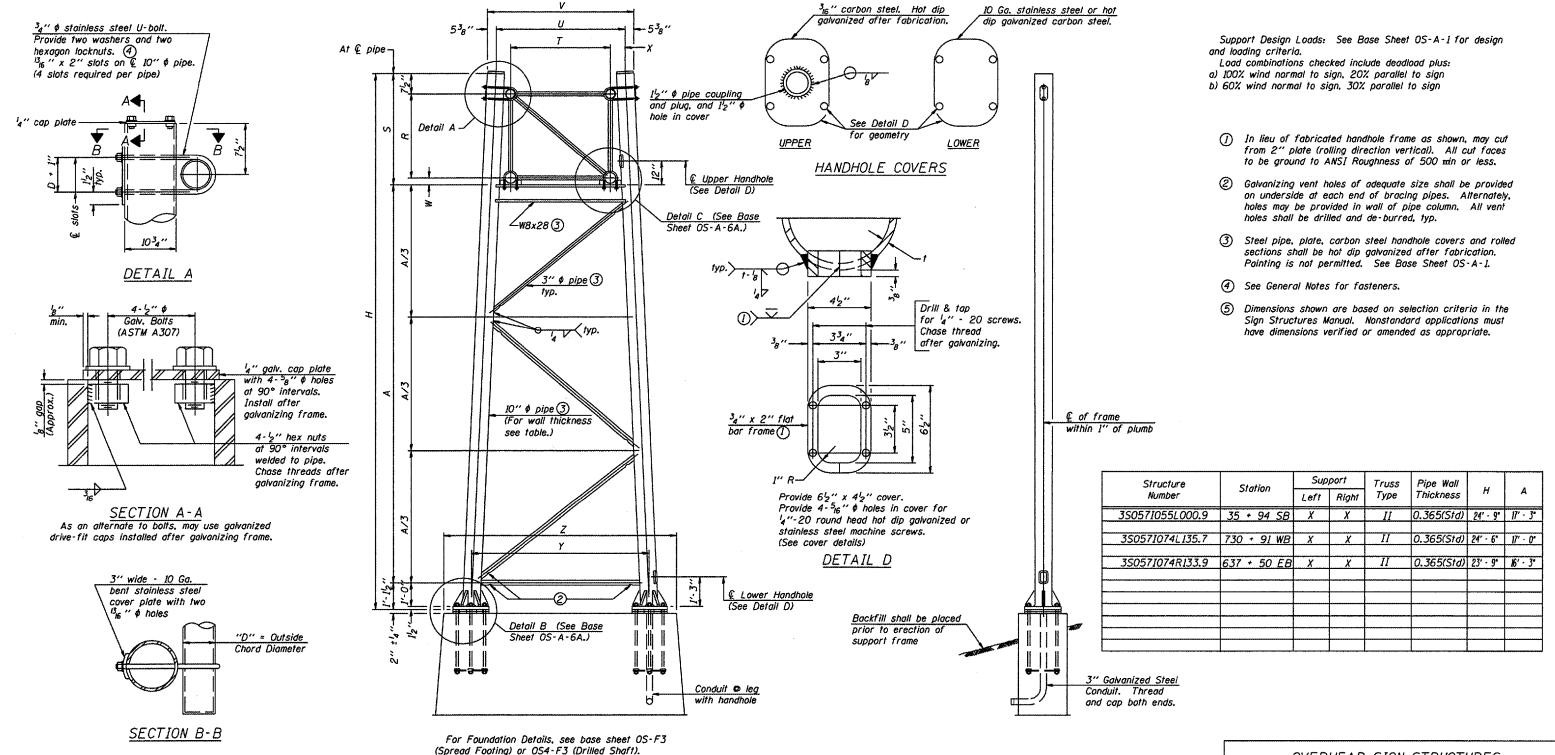

	NUMBER
20	
WILLIAM OF BOILD COLLA	
NGINEER OF BRIDGE DESIGN	1 1

DESIGNED -	
CHECKED -	EXAMINED
DRAWN -	ENGINEER OF BRIDGE DESIGN PASSED
	ENCINEER OF BRIDGES AND STRUCTURES
CHECKED -	
OS-A-6	1-7-05

NUMBER	REVISION	DATE		
		]		

SIDE ELEVATION

Truss	Dimensions								
Type	R	S	T	U	V	W	Х	Y	Z
I- A		5'-52"		5′-6″	6'-434"	4''	9"	8'-3"	10′-9′′
II-A ⑤	5′- <i>3</i> ′′	6'-34"	4'-6"	6'-1"	6'-1134"	434"	912"	8'-3"	10'-9''

10" \$ PIPE TRUSS SUPPORT FRAME

END ELEVATION

OVERHEAD SIGN STRUCTURES
SUPPORT FRAME for ALUMINUM TRUSS

District 3
Truss Repair & Replacement