


90 80 70 60 50 40 30 20 10 0 10 20 30 40 50 60 70 80

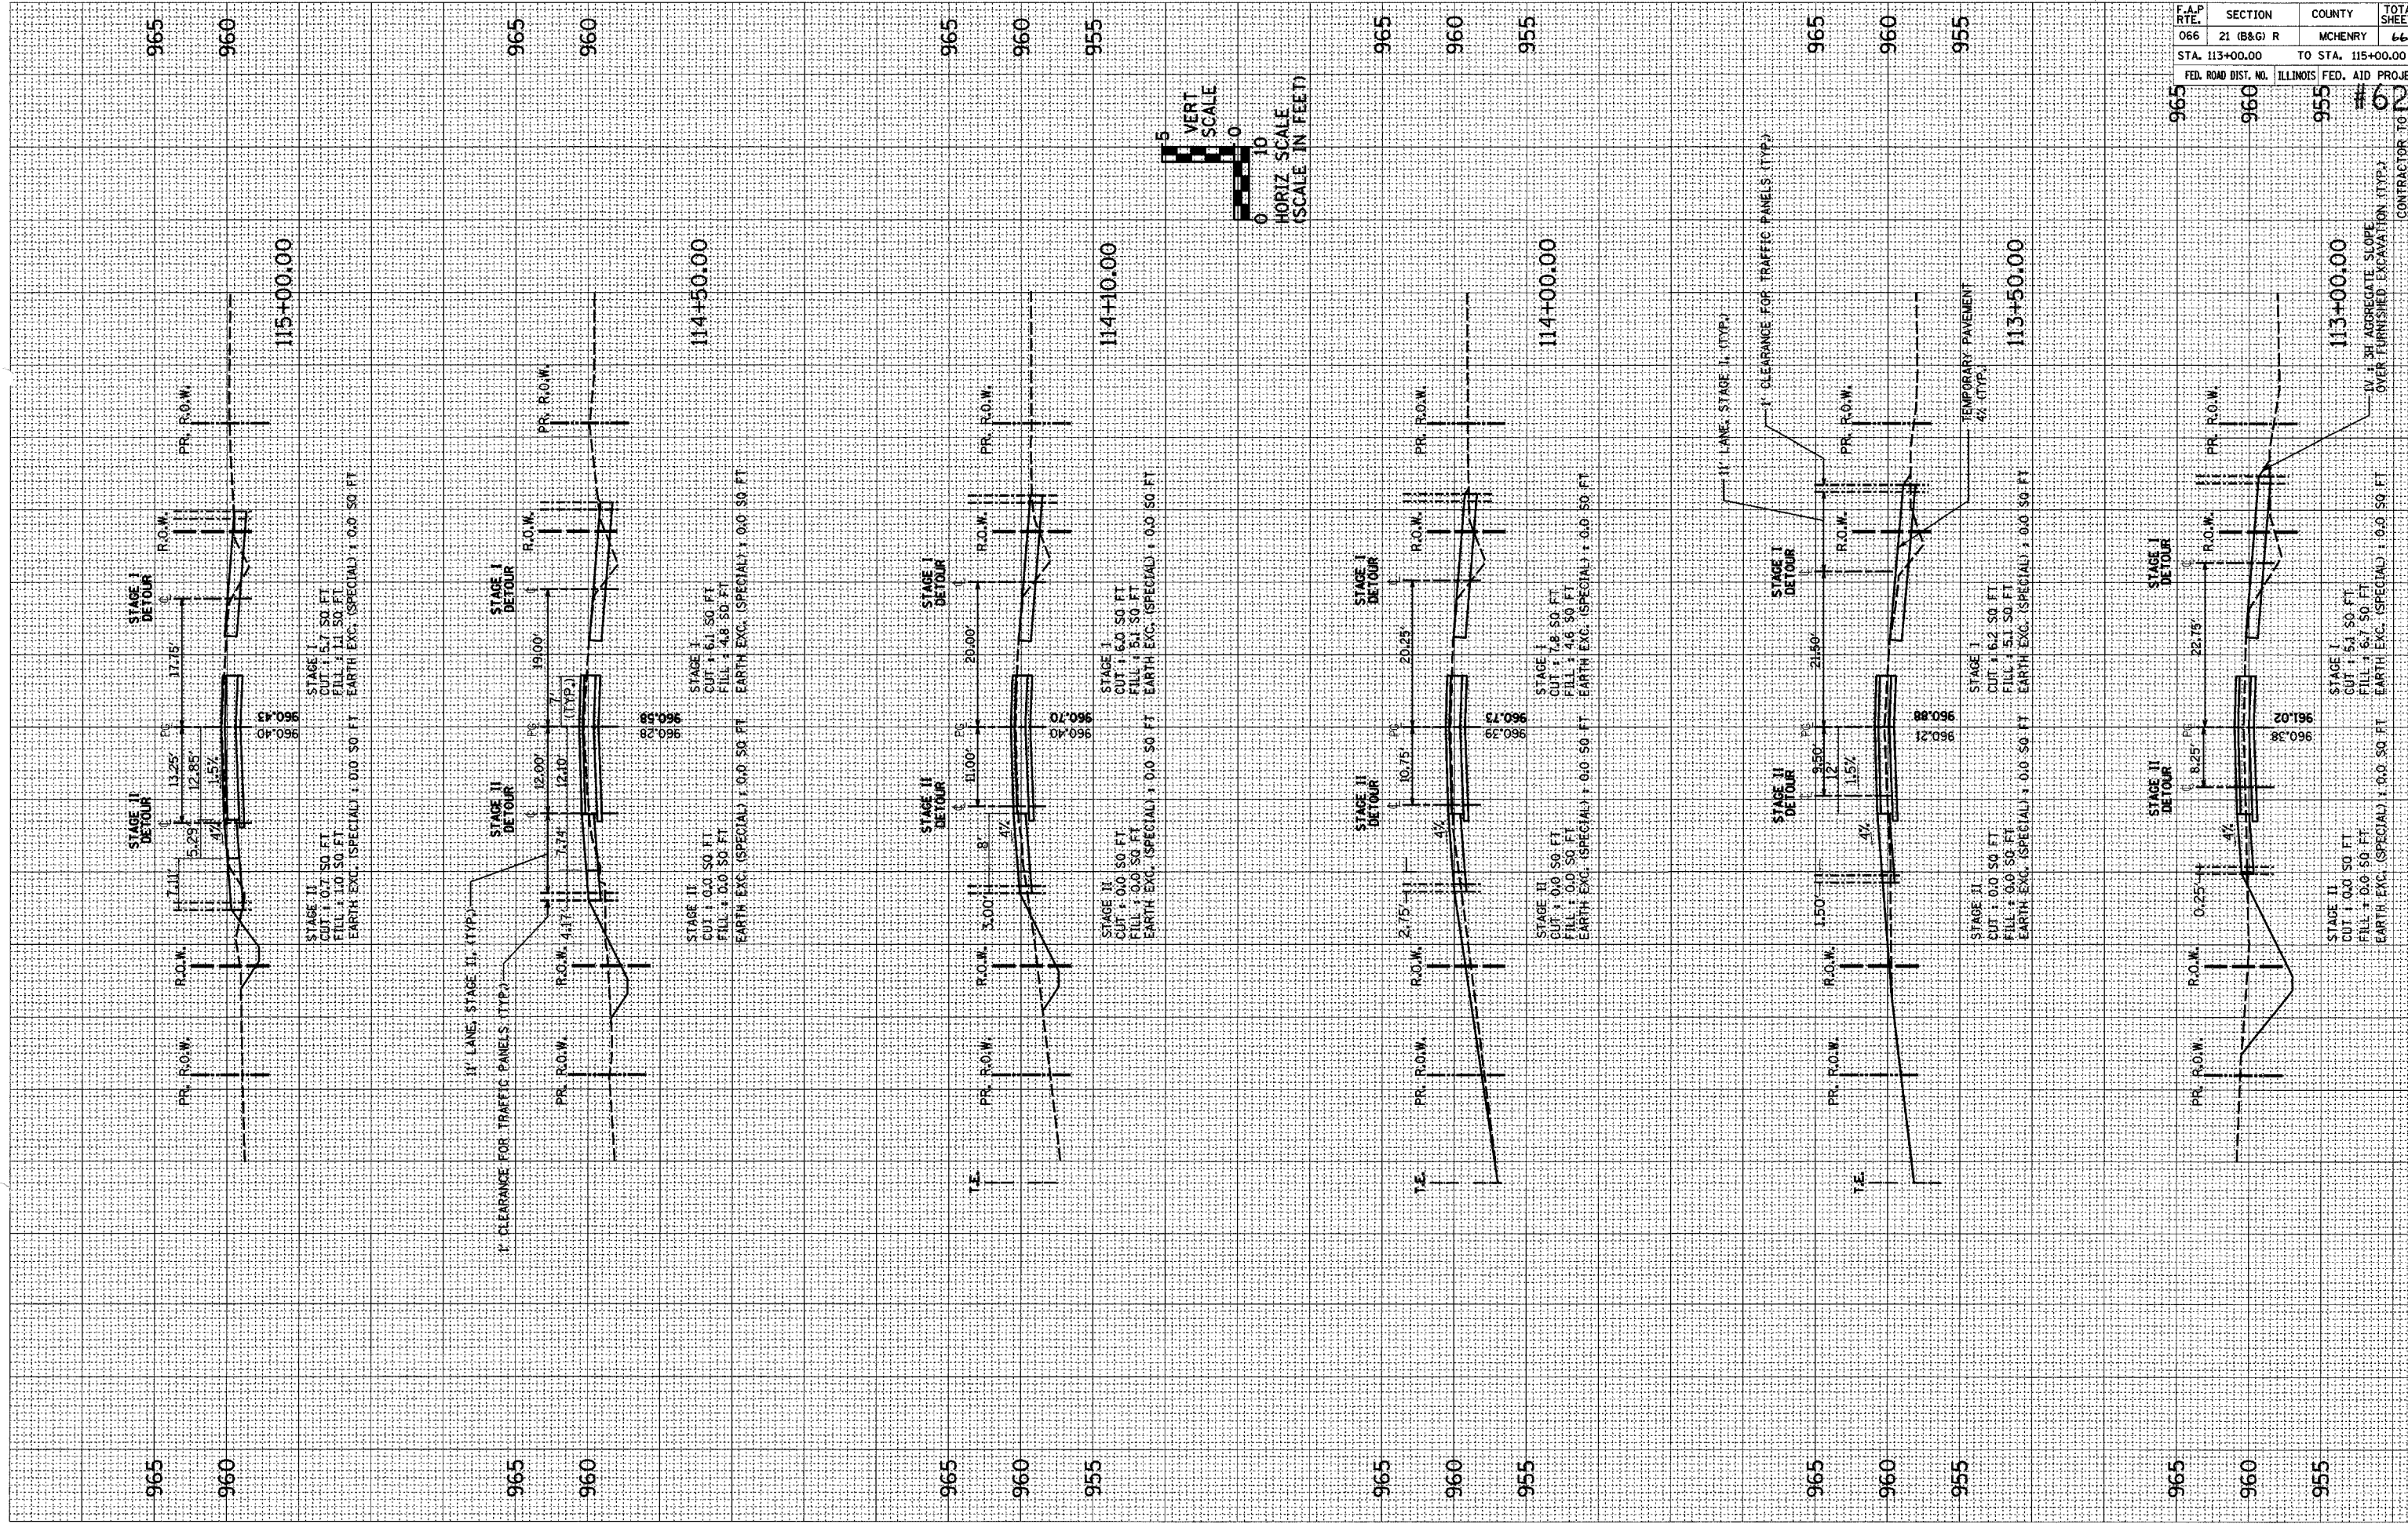

US ROUTE 14 STA. 113+00 TO STA. 115+00 TEMP. PAVEMENT

F.A.P. RTE.	SECTION	COUNTY	TOTAL SHEETS	SHEET NO.
066	21 (B&G) R	MCHENRY	66	59
STA. 113+00.00 TO STA. 115+00.00				
FED. ROAD DIST. NO. ILLINOIS FED. AID PROJECT				
965	960	955	# 62891	

CONTRACTOR TO RESTORE TEMPORARY PAVEMENT AREAS
 IV - BE AGGREGATE SLOPE OVER FURNISHED EXCAVATION (TYP.)
 BEGIN STAGE I 40% TAPER STA. 112+90
 BEGIN STAGE II 40% TAPER OUT STA. 112+90

DGN-SPEC