
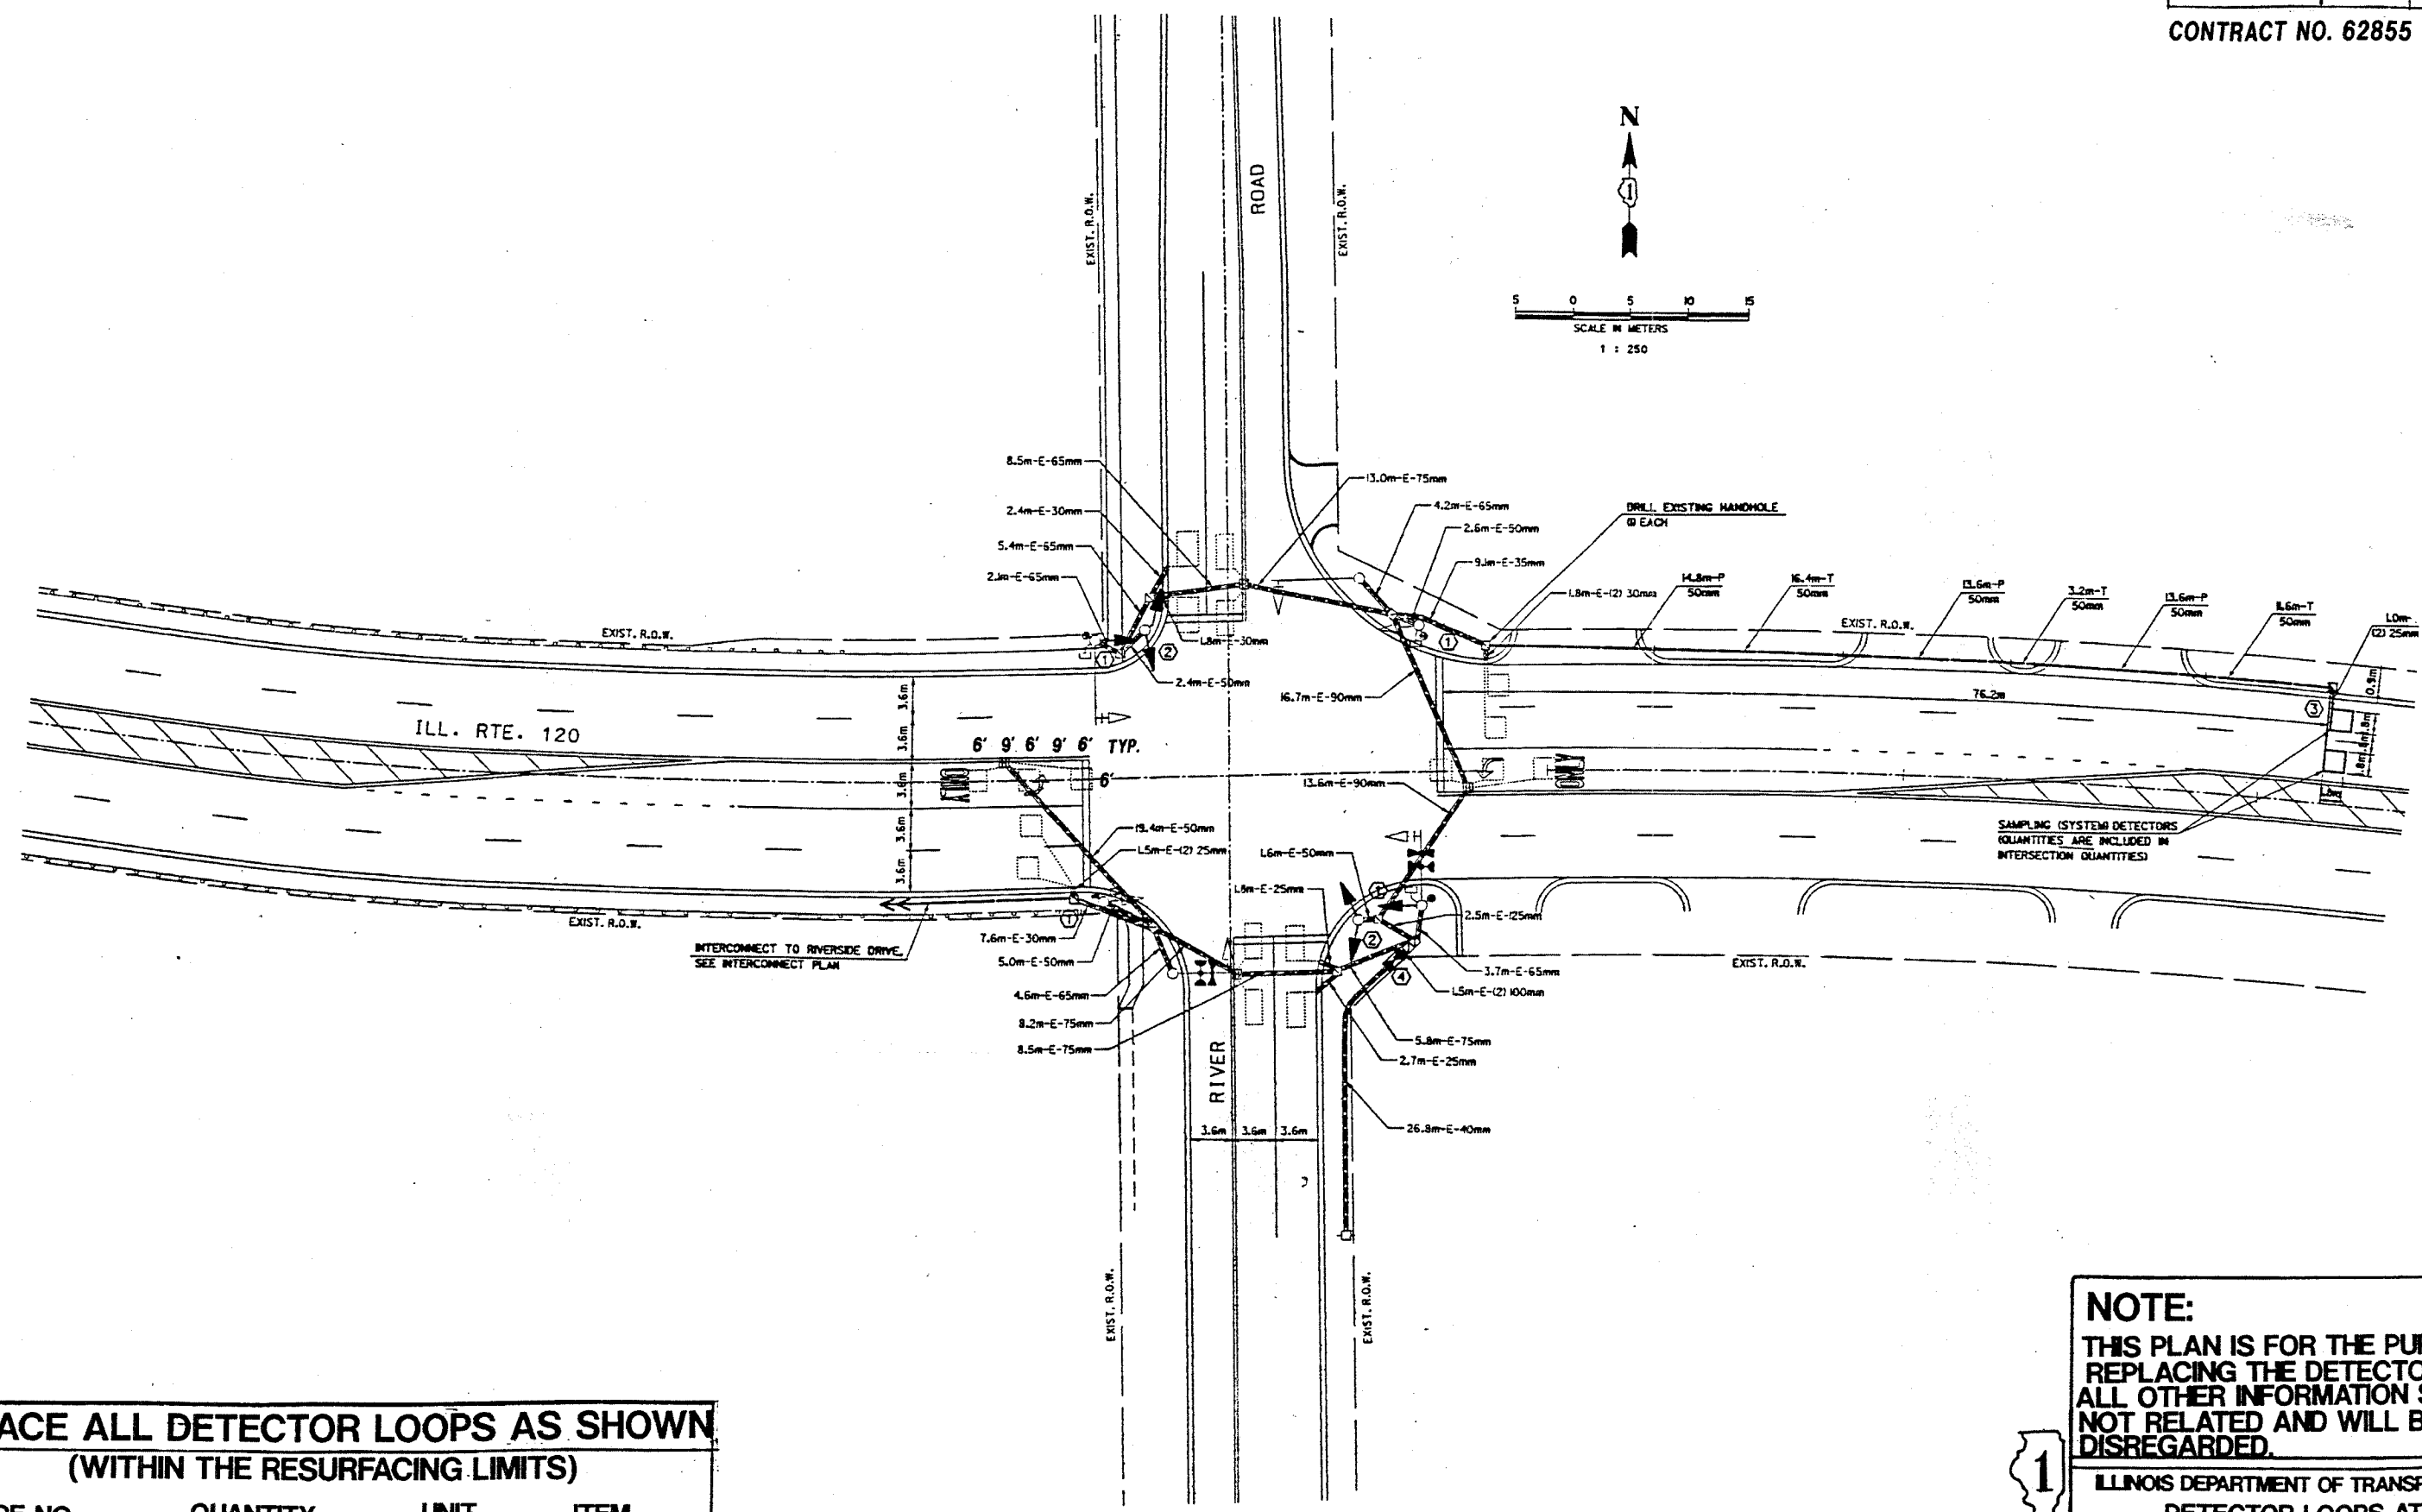


F.A.P. ROUTE	SECTION	COUNTY	TOTAL SHEETS	SHEET NO.
333/336	2004-110RS	McHENRY	18	11
STA. 2+75 TO		STA. 16+62		
FED. RD. DIST. NO. 1	ILLINOIS	FED. AID PROJECT		

CONTRACT NO. 62855

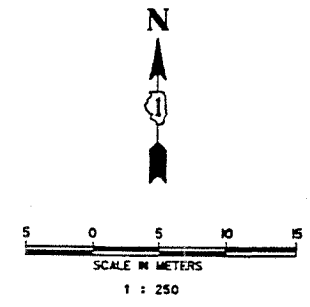

REPLACE ALL DETECTOR LOOPS AS SHOWN

(WITHIN THE RESURFACING LIMITS)

CODE NO.	QUANTITY	UNIT	ITEM
88600600	(129.9) METERS 426 FEET		DETECTOR LOOP REPLACEMENT



NOTE:
THIS PLAN IS FOR THE PURPOSE OF REPLACING THE DETECTOR LOOPS. ALL OTHER INFORMATION SHOWN IS NOT RELATED AND WILL BE DISREGARDED.

ILLINOIS DEPARTMENT OF TRANSPORTATION
DETECTOR LOOPS AT:
IL RT 120 & RIVER ROAD
McHENRY CITY

SCALE: 1" =
DATE
DESIGNED BY:
DRAWN BY:
CHECKED BY: