


F.A.P. RTE.	SECTION	COUNTY	TOTAL SHEETS	SHEET NO.
341	2004-114BR	COOK	17	12

SHEET 2 OF 2

CONTRACT 62870

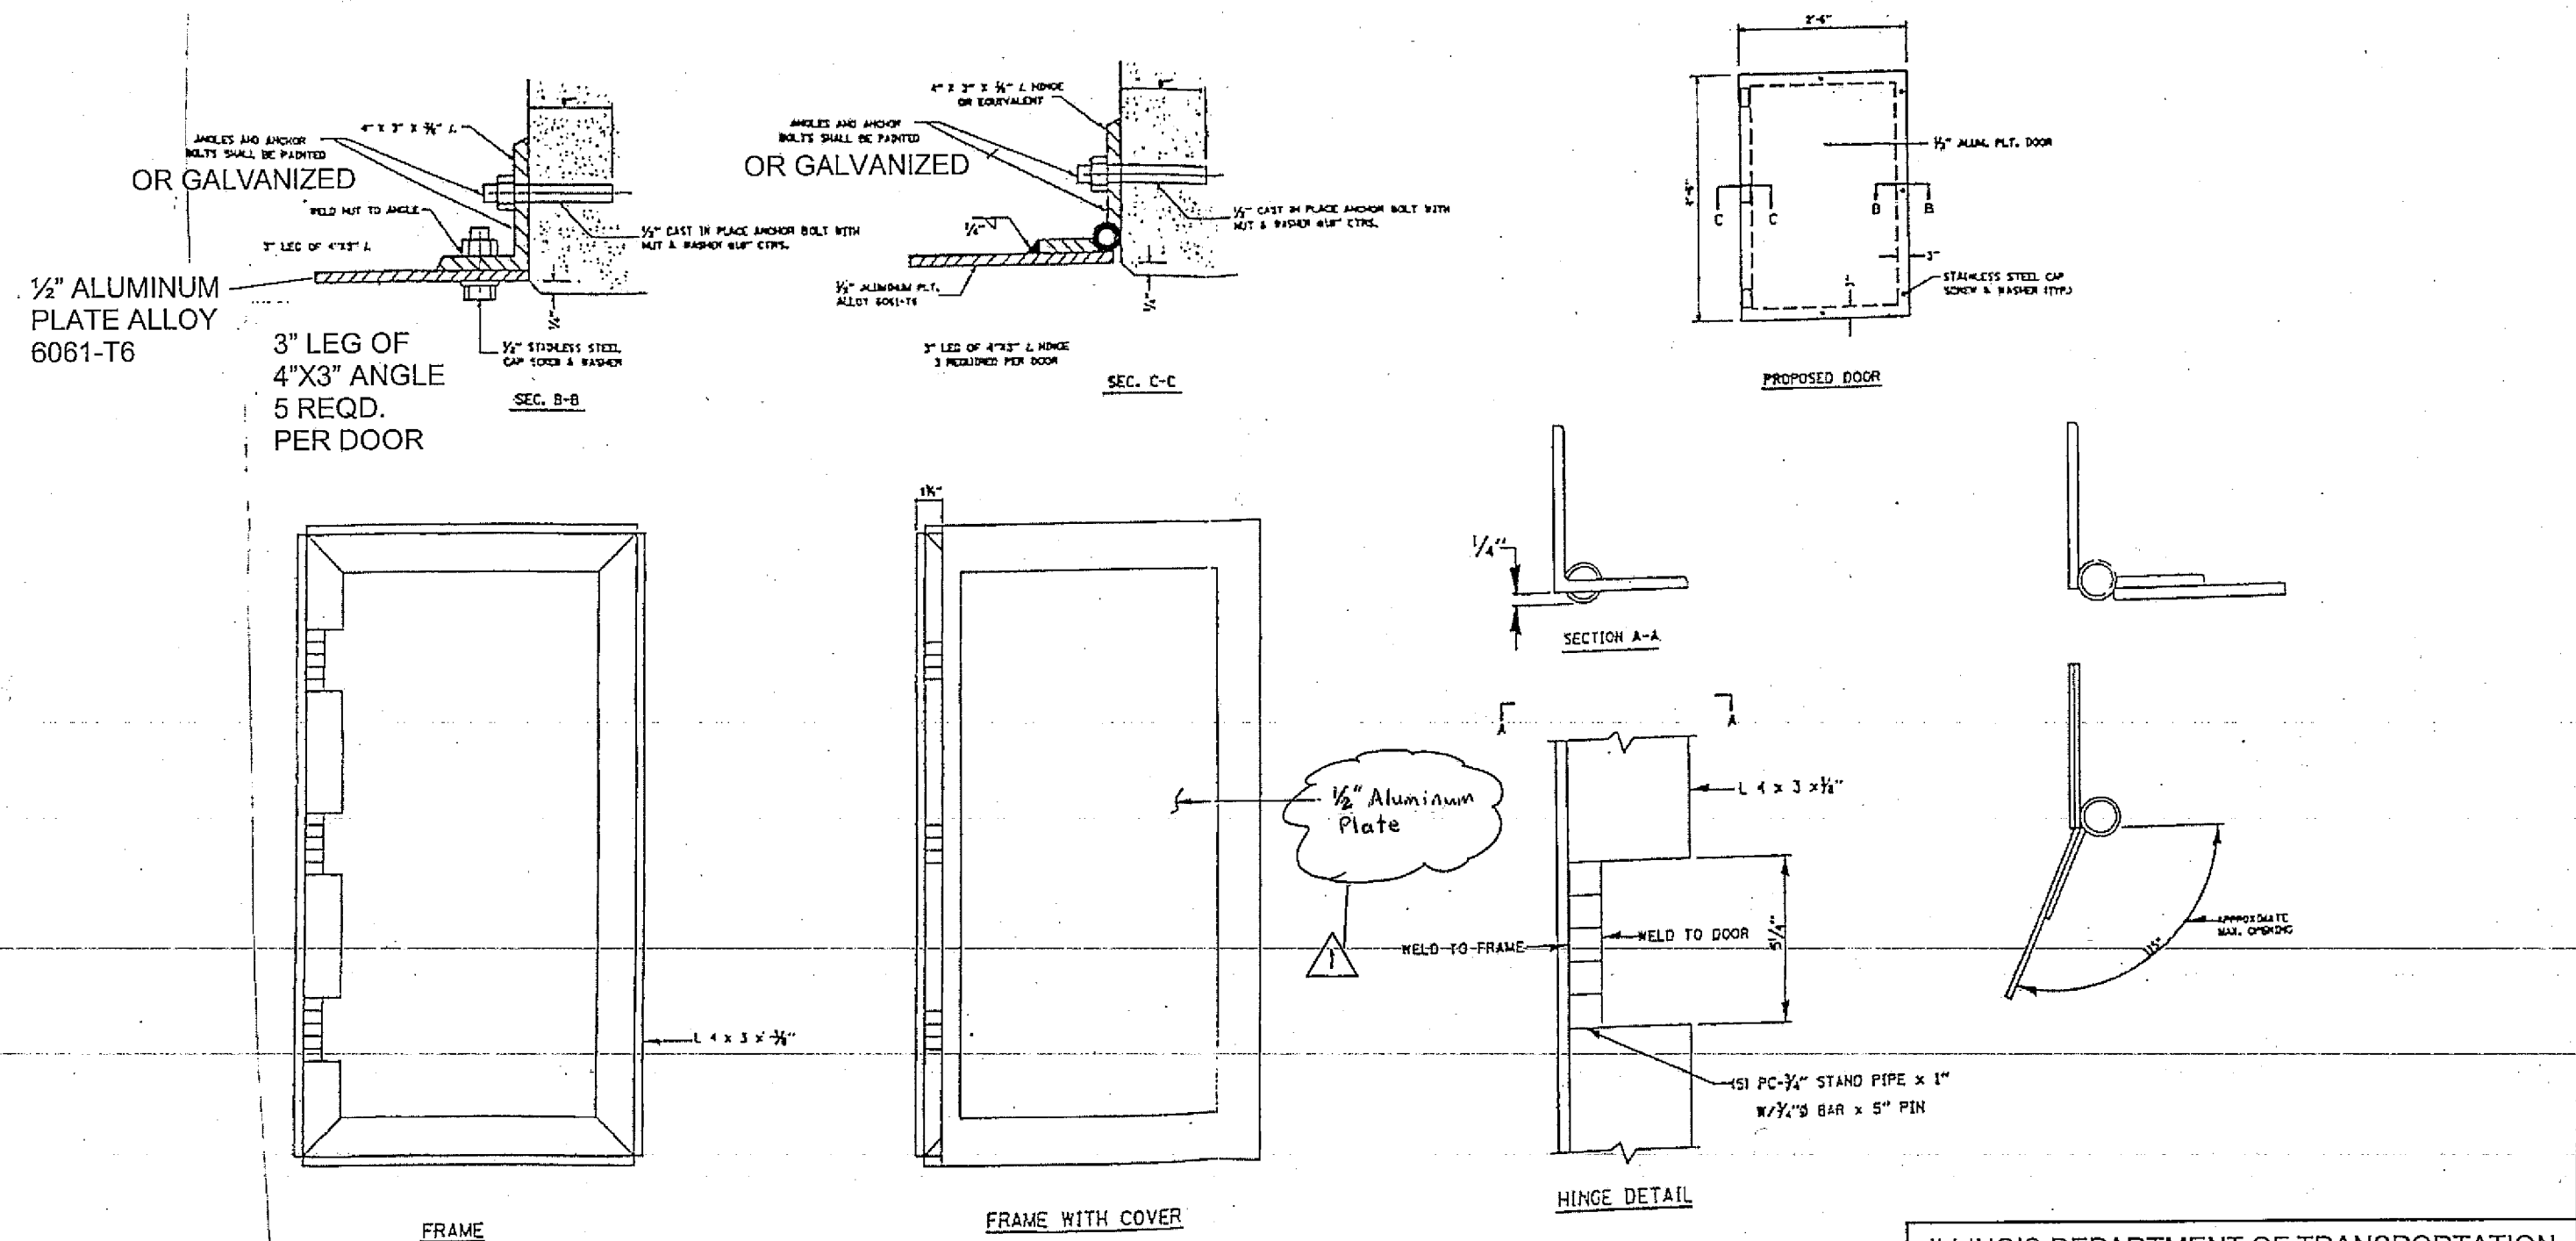

ILLINOIS DEPARTMENT OF TRANSPORTATION  
 BRIDGE REPAIR  
 VAULTED ABUTMENT DOOR DETAILS  
 LOCATION 3: 100<sup>TH</sup> ST. RAMP EB RAMP TO NB  
 STONEY ISLAND  
 SN 016-2438

Revised 4/18/05