


F.A.P. RTE.	SECTION	COUNTY	TOTAL SHEETS	SHEET NO.
365	56 RS-7	DuPAGE	24	4
STA.		TO STA.		
FED. ROAD DIST. NO.		ILLINOIS FED. AID PROJECT		


CONTRACT NO. 62909

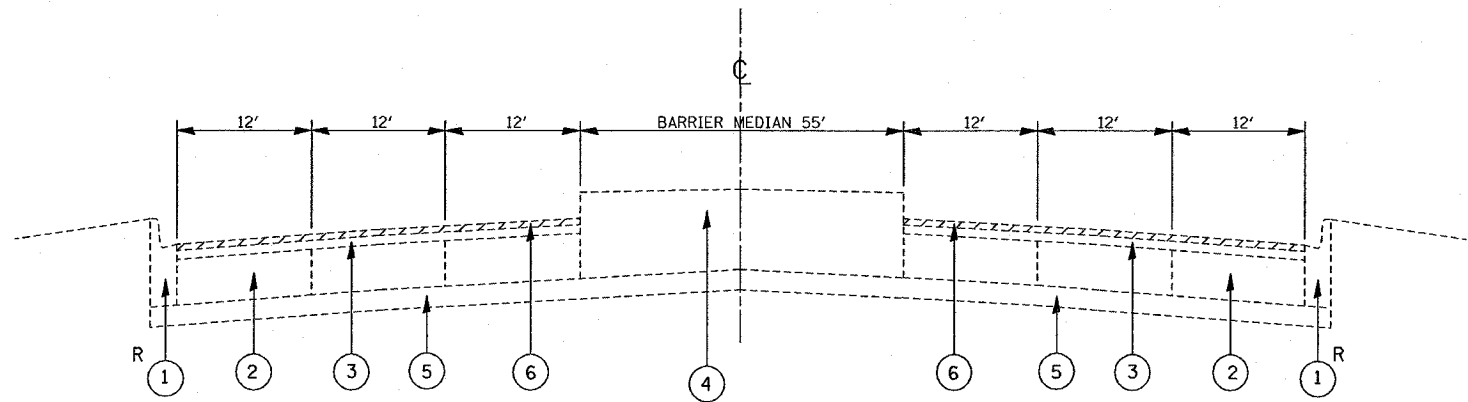

EXISTING TYPICAL CROSS SECTION  
STA. 82+23 TO 83+30

**LEGEND:**

- ① EXISTING CONCRETE CURB AND GUTTER, TYPE B-6.24
- ② EXISTING P.C.C. PAVEMENT, ± 10"
- ③ EXISTING BITUMINOUS SURFACE, ± 3"
- ④ EXISTING CONCRETE BARRIER MEDIAN
- ⑤ EXISTING STABILIZED SUB-BASE
- ⑥ PROPOSED BITUMINOUS SURFACE REMOVAL, 1 3/4"
- ⑦ PROPOSED POLYMERIZED BITUMINOUS CONCRETE SURFACE COURSE, SUPERPAVE, MIX "F", N90, 1 3/4"
- R CURB AND GUTTER REMOVAL AND REPLACEMENT (AS DIRECTED BY THE ENGINEER)

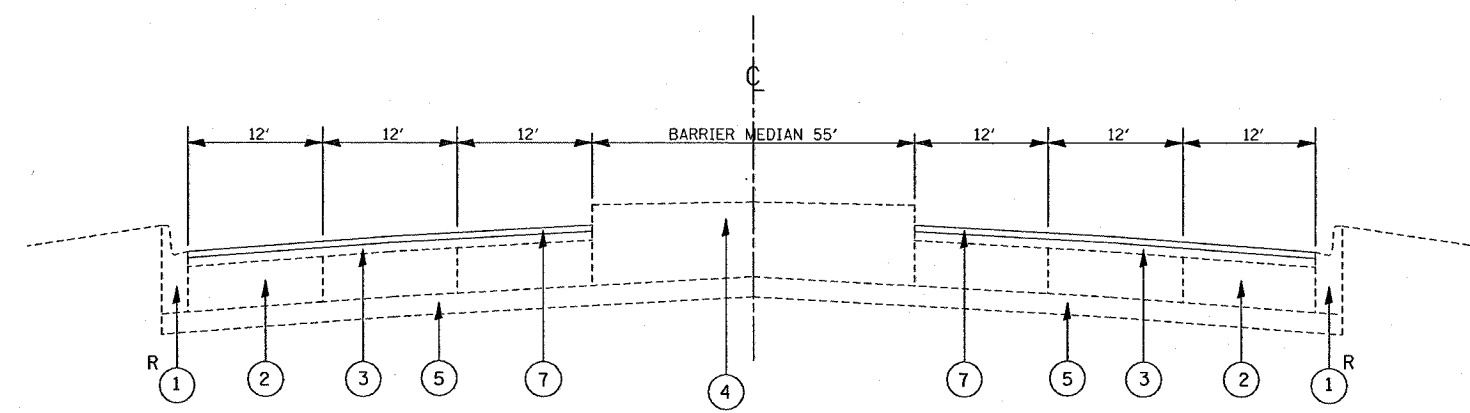

PROPOSED TYPICAL CROSS SECTION  
STA. 82+23 TO 83+30

**MIXTURE REQUIREMENTS**

MIXTURE USE	SURFACE COURSE POLYMERIZED, SUPERPAVE	CLASS D PATCHING BINDER COURSE, IL-19MM, N70
AC/PG	SBS/SBR PG 70-22	PG 64-22
RAP % (MAX)	0	15
DESIGN AIR VOIDS	4% @ 90	4% @ 70

**NOTE:**  
112 LBS./ SQ YD/IN. WAS USED FOR CALCULATION

PLOT DATE = 9/14/2005  
 FILE NAME = SETLEI  
 PLOT SCALE = 58.0000' / IN.  
 REFERENCE = BREF

REVISIONS		ILLINOIS DEPARTMENT OF TRANSPORTATION TYPICAL CROSS SECTIONS F.A.P. 365 (IL 56/ BUTTERFIELD ROAD) AT FINLEY ROAD
NAME	DATE	
		SCALE: VERT. HORIZ. DATE
DRAWN BY		CHECKED BY