



F.A.P. RTE.	SECTION	COUNTY	TOTAL SHEETS	SHEET NO.
365	56 RS-7	DuPAGE	24	5
STA.		TO STA.		
FED. ROAD DIST. NO.	ILLINOIS	FED. AID PROJECT		
CONTRACT NO. 62909				

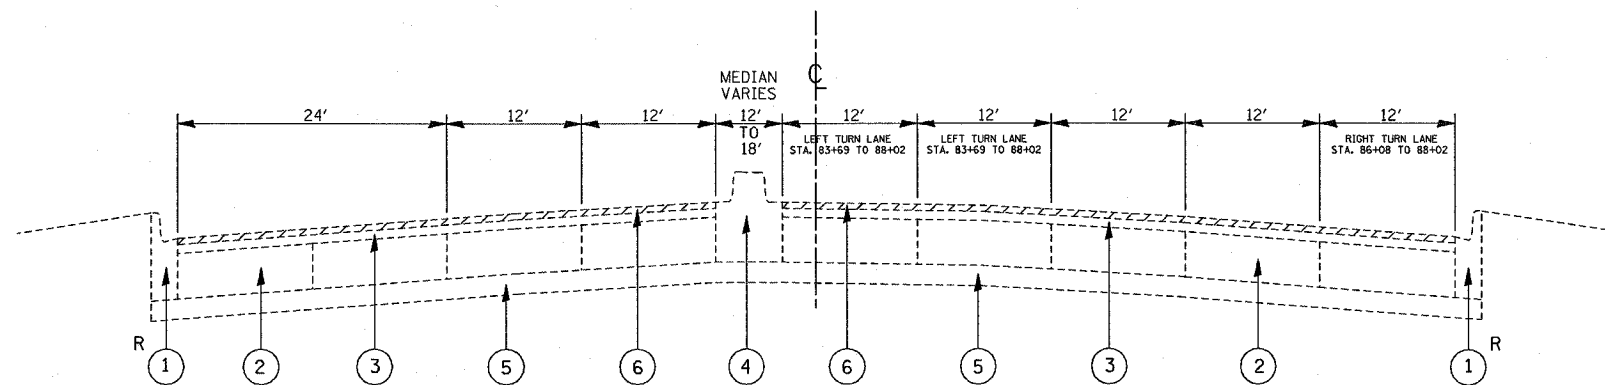

EXISTING TYPICAL CROSS SECTION
STA. 83+30 TO 88+29

LEGEND:

- ① EXISTING CONCRETE CURB AND GUTTER, TYPE B-6.24
- ② EXISTING P.C.C. PAVEMENT, ± 10"
- ③ EXISTING BITUMINOUS SURFACE, ± 3"
- ④ EXISTING CONCRETE BARRIER MEDIAN
- ⑤ EXISTING STABILIZED SUB-BASE
- ⑥ PROPOSED BITUMINOUS SURFACE REMOVAL, 1 3/4"
- ⑦ PROPOSED POLYMERIZED BITUMINOUS CONCRETE SURFACE COURSE, SUPERPAVE, MIX "F", N90, 1 3/4"
- R CURB AND GUTTER REMOVAL AND REPLACEMENT (AS DIRECTED BY THE ENGINEER)

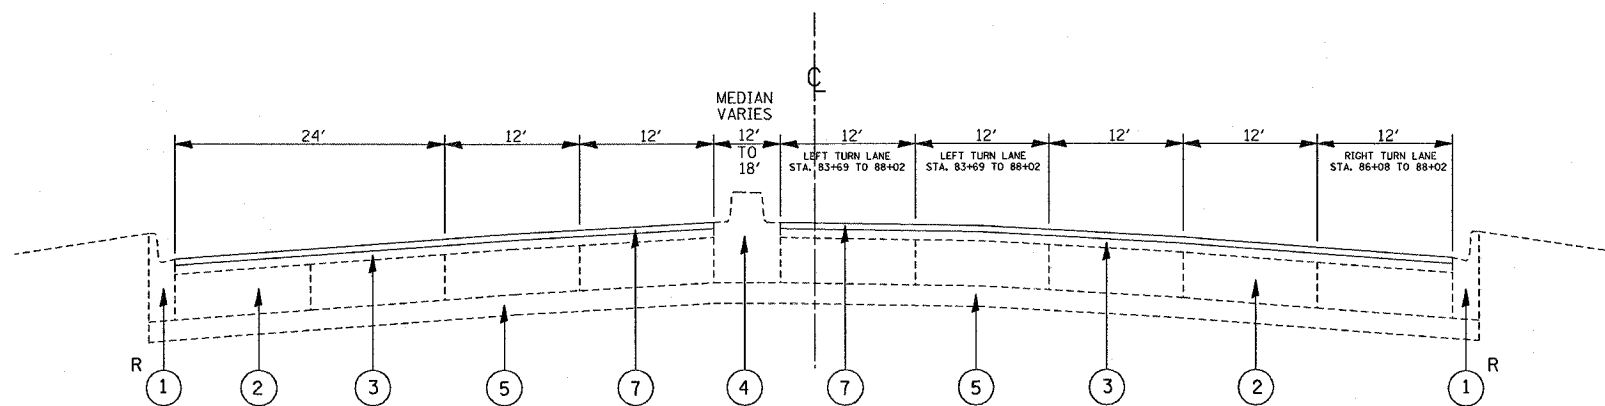

PROPOSED TYPICAL CROSS SECTION
STA. 83+30 TO 88+29

REVISIONS		ILLINOIS DEPARTMENT OF TRANSPORTATION
NAME	DATE	
		TYPICAL CROSS SECTIONS F.A.P. 365 (IL 56/ BUTTERFIELD ROAD) AT FINLEY ROAD
SCALE:	VERT. DATE	DRAWN BY CHECKED BY

PLOT DATE = 2/14/2005
FILE NAME = 581111.DWG
PLOT SCALE = 1/8" = 1'-0"
REFERENCE = BREF

I:\UD\30\117\4000