



F.A.P. RTE.	SECTION	COUNTY	TOTAL SHEETS	SHEET NO.
365	56 RS-7	DUPAGE	24	6
STA.		TO STA.		
FED. ROAD DIST. NO.	ILLINOIS	FED. AID PROJECT		

CONTRACT NO. 62909

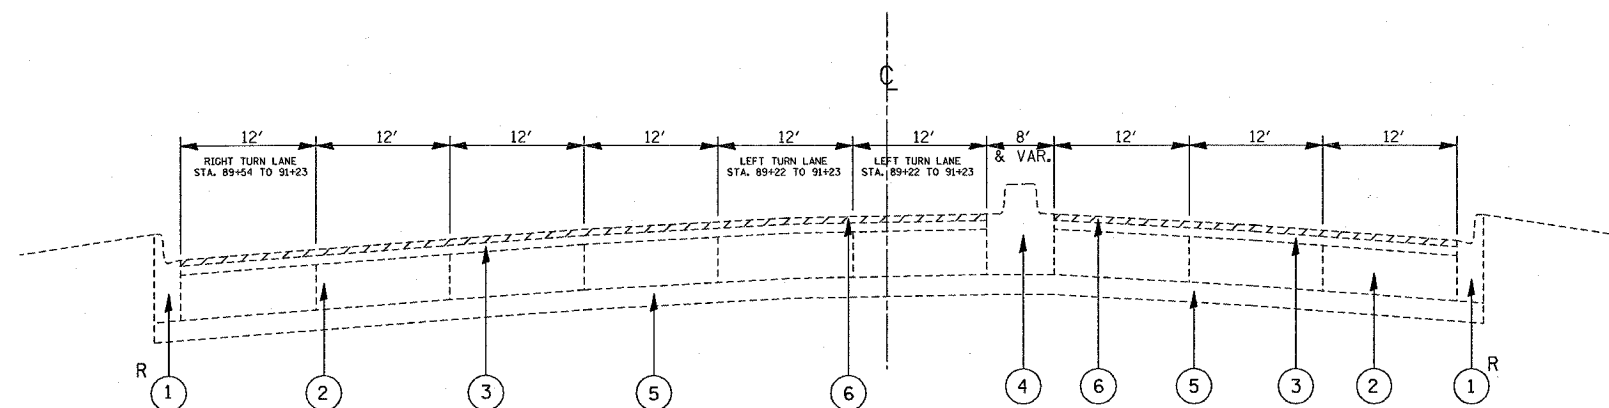

EXISTING TYPICAL CROSS SECTION
STA. 88+29 TO 95+23

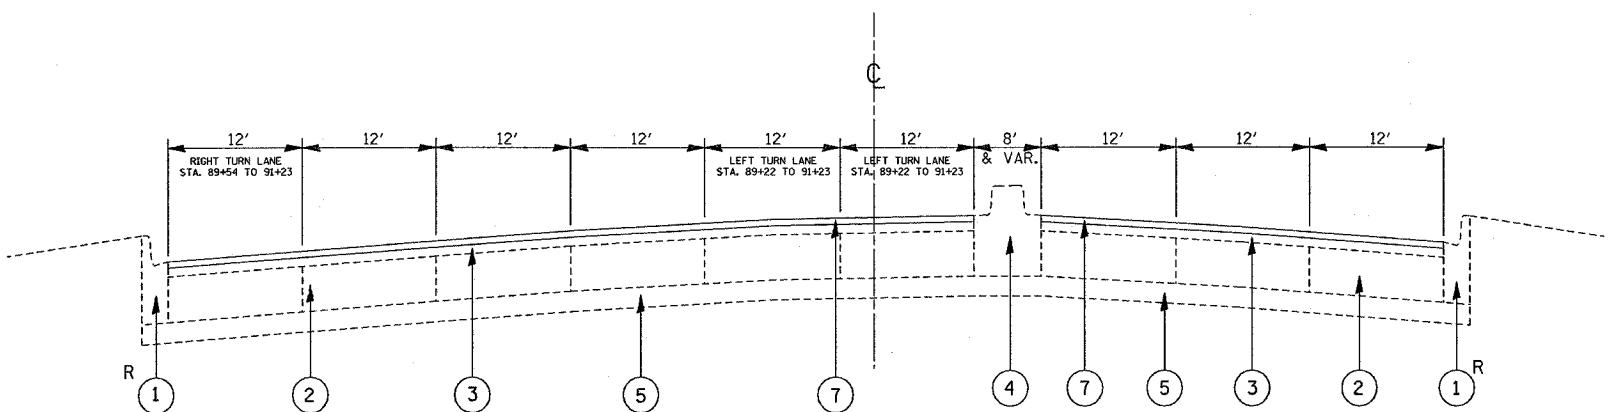

PROPOSED TYPICAL CROSS SECTION
STA. 88+29 TO 95+23

LEGEND:

- ① EXISTING CONCRETE CURB AND GUTTER, TYPE B-6.24
- ② EXISTING P.C.C. PAVEMENT, ± 10"
- ③ EXISTING BITUMINOUS SURFACE, ± 3"
- ④ EXISTING CONCRETE BARRIER MEDIAN
- ⑤ EXISTING STABILIZED SUB-BASE
- ⑥ PROPOSED BITUMINOUS SURFACE REMOVAL, 1 3/4"
- ⑦ PROPOSED POLYMERIZED BITUMINOUS CONCRETE SURFACE COURSE, SUPERPAVE, MIX "F", N90, 1 3/4"
- R CURB AND GUTTER REMOVAL AND REPLACEMENT (AS DIRECTED BY THE ENGINEER)

PLOT DATE = 2/14/2005
FILE NAME = #FILEL*
PLOT SCALE = 50.0000' / IN.
REFERENCE = SHEET #

REVISIONS		ILLINOIS DEPARTMENT OF TRANSPORTATION TYPICAL CROSS SECTIONS F.A.P. 365 (IL 56/ BUTTERFIELD ROAD) AT FINLEY ROAD
NAME	DATE	
		SCALE: VERT. HORIZ. DATE
DRAWN BY		CHECKED BY

I:\001\001\01 V6\1\27\AVVJ