

F.A.S. RTE.	SECTION	COUNTY	TOTAL SHEETS	SHEET NO.
2079	16BR-M	OGLE	14	1

INDEX OF SHEETS

1. Cover Sheet, Index of Sheets
2. Summary of Quantities, General Notes
3. Typical Sections
4. Roadway Plan
5. Traffic Control Plan
 Bridge Repair Plans 071-0070
6. General Plan & Elevation
7. Deck Plan & Cross Section
8. Fixed Joint & Floodrain Details
9. Expansion Joint Details
10. -11. Bridge Joint System (Expansion)
12. Bar Splicer Assembly Details
13. Detail of Bituminous Shoulder at Guardrail (Dist. Std 23.4)
14. Concrete Curb Special (Dist. Std. 11.4)
 & Stop Line Sign for Temporary Signals (Dist. Std. 99.4)



STANDARDS

- 606001-02 Concrete Curb Type B and Combination Concrete Curb and Gutter
- 630001-05 Steel Plate Beam Guardrail
- 631031-05 Traffic Barrier Terminal, Type 6
- 701001-01 Off-Road Operations, 2L 2W, 4.5 m (15') Min. Away, For Speeds > 45 MPH
- 701201-02 Lane Closure, 2L 2W, Day Only, On-Road To 600 mm (24") Off-Road, For Speeds > 45 MPH
- 701306-01 Lane Closure, 2L 2W, Slow Moving Day Only Operations, For Speeds > 45 MPH
- 701316-03 Lane Closure, 2L 2W, Bridge Repair
- 701326-02 Lane Closure, 2L 2W, Pavement Widening, For Speeds > 45 MPH
- 702001-05 Traffic Control Devices

STATE OF ILLINOIS
DEPARTMENT OF TRANSPORTATION
DIVISION OF HIGHWAYS
PROPOSED
HIGHWAY PLANS

FAS ROUTE 2079 (U.S. ROUTE 52)
SECTION 16BR-M
OGLE COUNTY

C-92-045-05

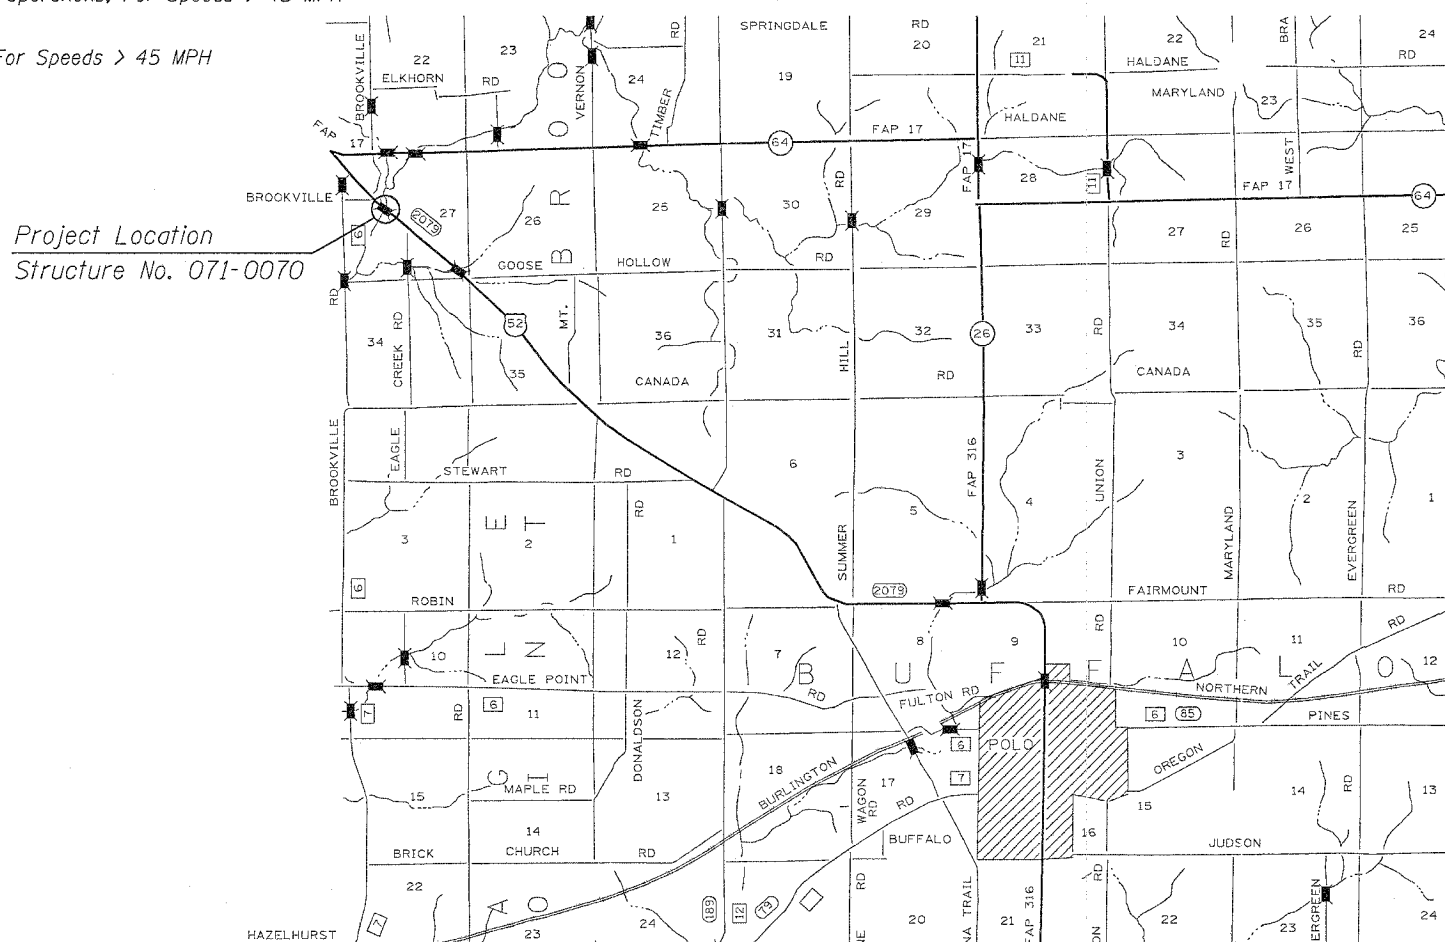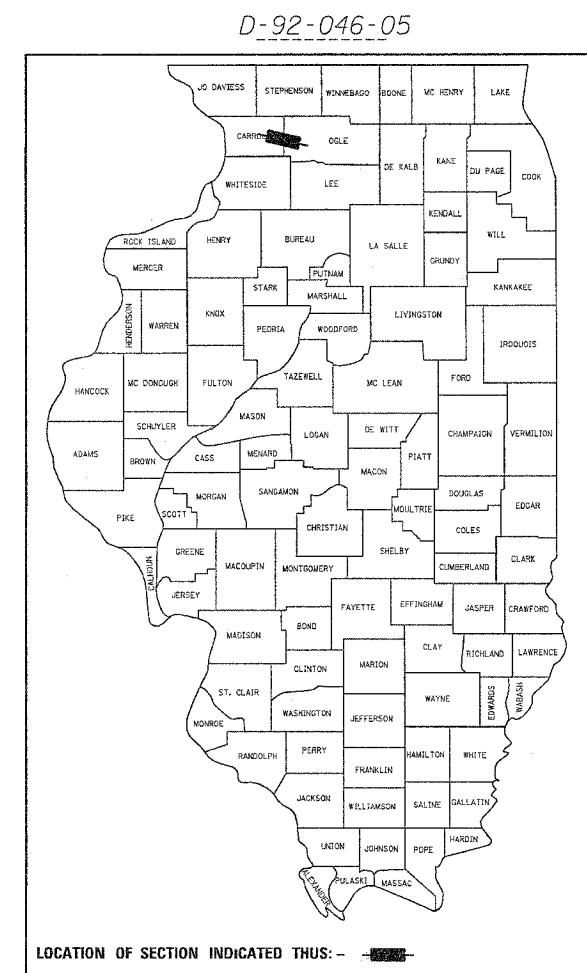

Project Location
Structure No. 071-0070

J.U.L.I.E.
JOINT UTILITY LOCATION INFORMATION FOR EXCAVATION
1-800-892-0123

CONTRACT NO. 64A85

Township: Brookville
Sections: 27

Net Length of Project: = 325' = 0.06 Miles
Gross Length of Project: = 325' = 0.06 Miles

STATE OF ILLINOIS
DEPARTMENT OF TRANSPORTATION
DIVISION OF HIGHWAYS

SUBMITTED 2-8-2005
Henry L. Mountain
DEPUTY DIRECTOR OF HIGHWAYS, REGION ENGINEER

March 25, 2005
Mike Hines
ENGINEER OF DESIGN AND ENVIRONMENT

March 25, 2005
Victor Modarres
DIRECTOR OF HIGHWAYS, CHIEF ENGINEER

PRINTED BY THE AUTHORITY
OF THE STATE OF ILLINOIS