

F.A.I. RTE.	SECTION	COUNTY	TOTAL SHEETS	SHEET NO.
39	201-1B-M-2	WINNEBAGO	13	3
STA.		TO STA.		
FED. ROAD DIST. NO.		ILLINOIS FED. AID PROJECT		

TRAFFIC CONTROL PLAN

Refer to Standards 701400 & 701416 for additional signing and marking requirements.

Pavement Marking Tape Type III 4" (Yellow)

NB	Foot
Sta 2445+70 - 2370+78 (NB Traffic)	7492
Sta 2370+78 - 2360+78 (NB Traffic)	1000
North Crossover	550
Sta 2440+20 - 2407+80 (SB Traffic)	3240
South Crossover	514
Total	12,796

Pavement Marking Tape Type III 4" (White)

SB	Foot
Sta 2465+65 - 2455+65 (Taper)	1000
Sta 2455+65 - 2445+65	1000
North Crossover	550
South Crossover	534
Total	3084

Pavement Marking Removal



	Sq Ft
SB Edgeline (2 Crossovers)	58
NB Edgeline (2 Crossovers)	87
Total	145

Temporary Concrete Barrier

	Foot
Sta 2445+67.5 - 2402+80	4287.5
Total	4287.5

Workzone Pavement Marking Removal

	Sq Ft
Entire Project	5290
Total	5290

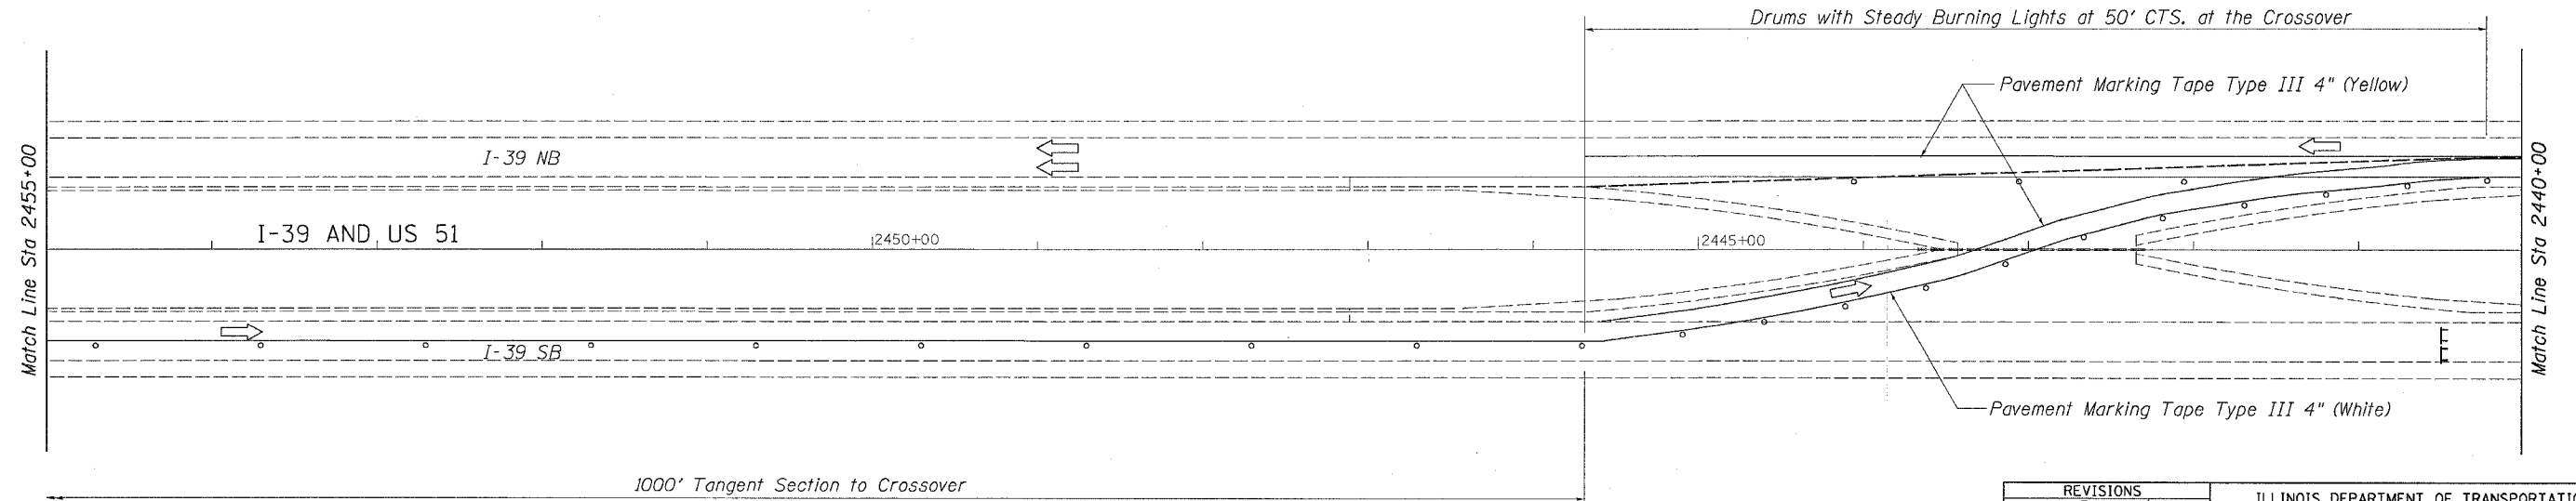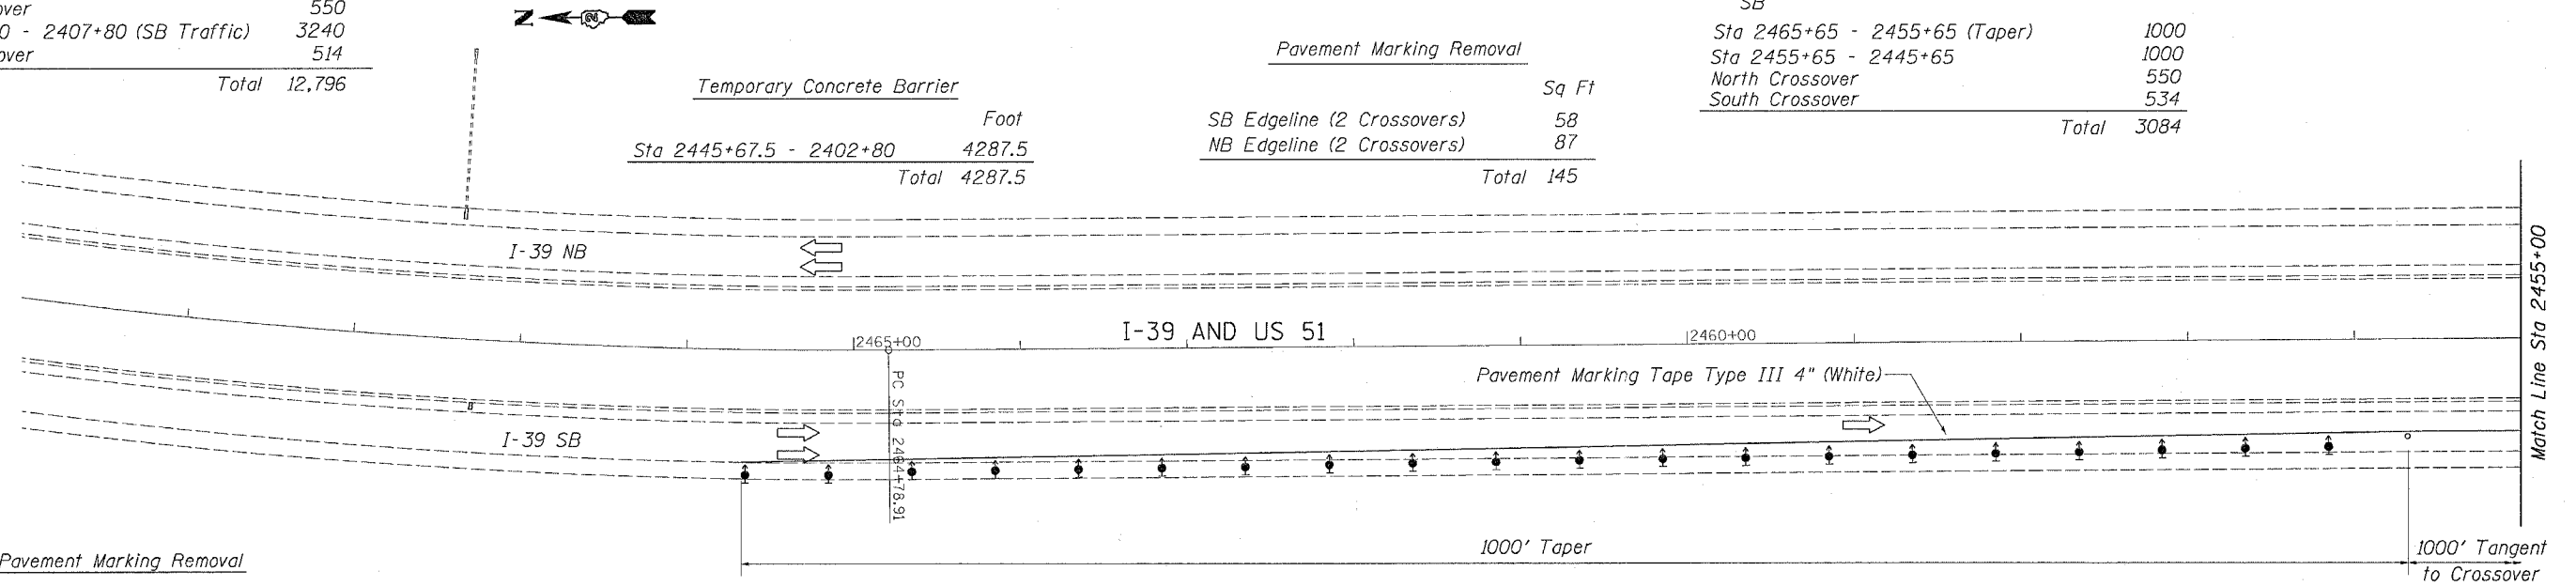

REVISIONS	
NAME	DATE

ILLINOIS DEPARTMENT OF TRANSPORTATION

SCALE: VERT. DATE: HORIZ.

DRAWN BY: CHECKED BY:

PLOT DATE = Fri, Jan 07 08:00:45 2005
 FILE NAME = D:\BRT\plans\Winnebago County\1810133.dgn
 PLOT SCALE = 50.0000' / 1" IN.
 REFERENCE = REF#