
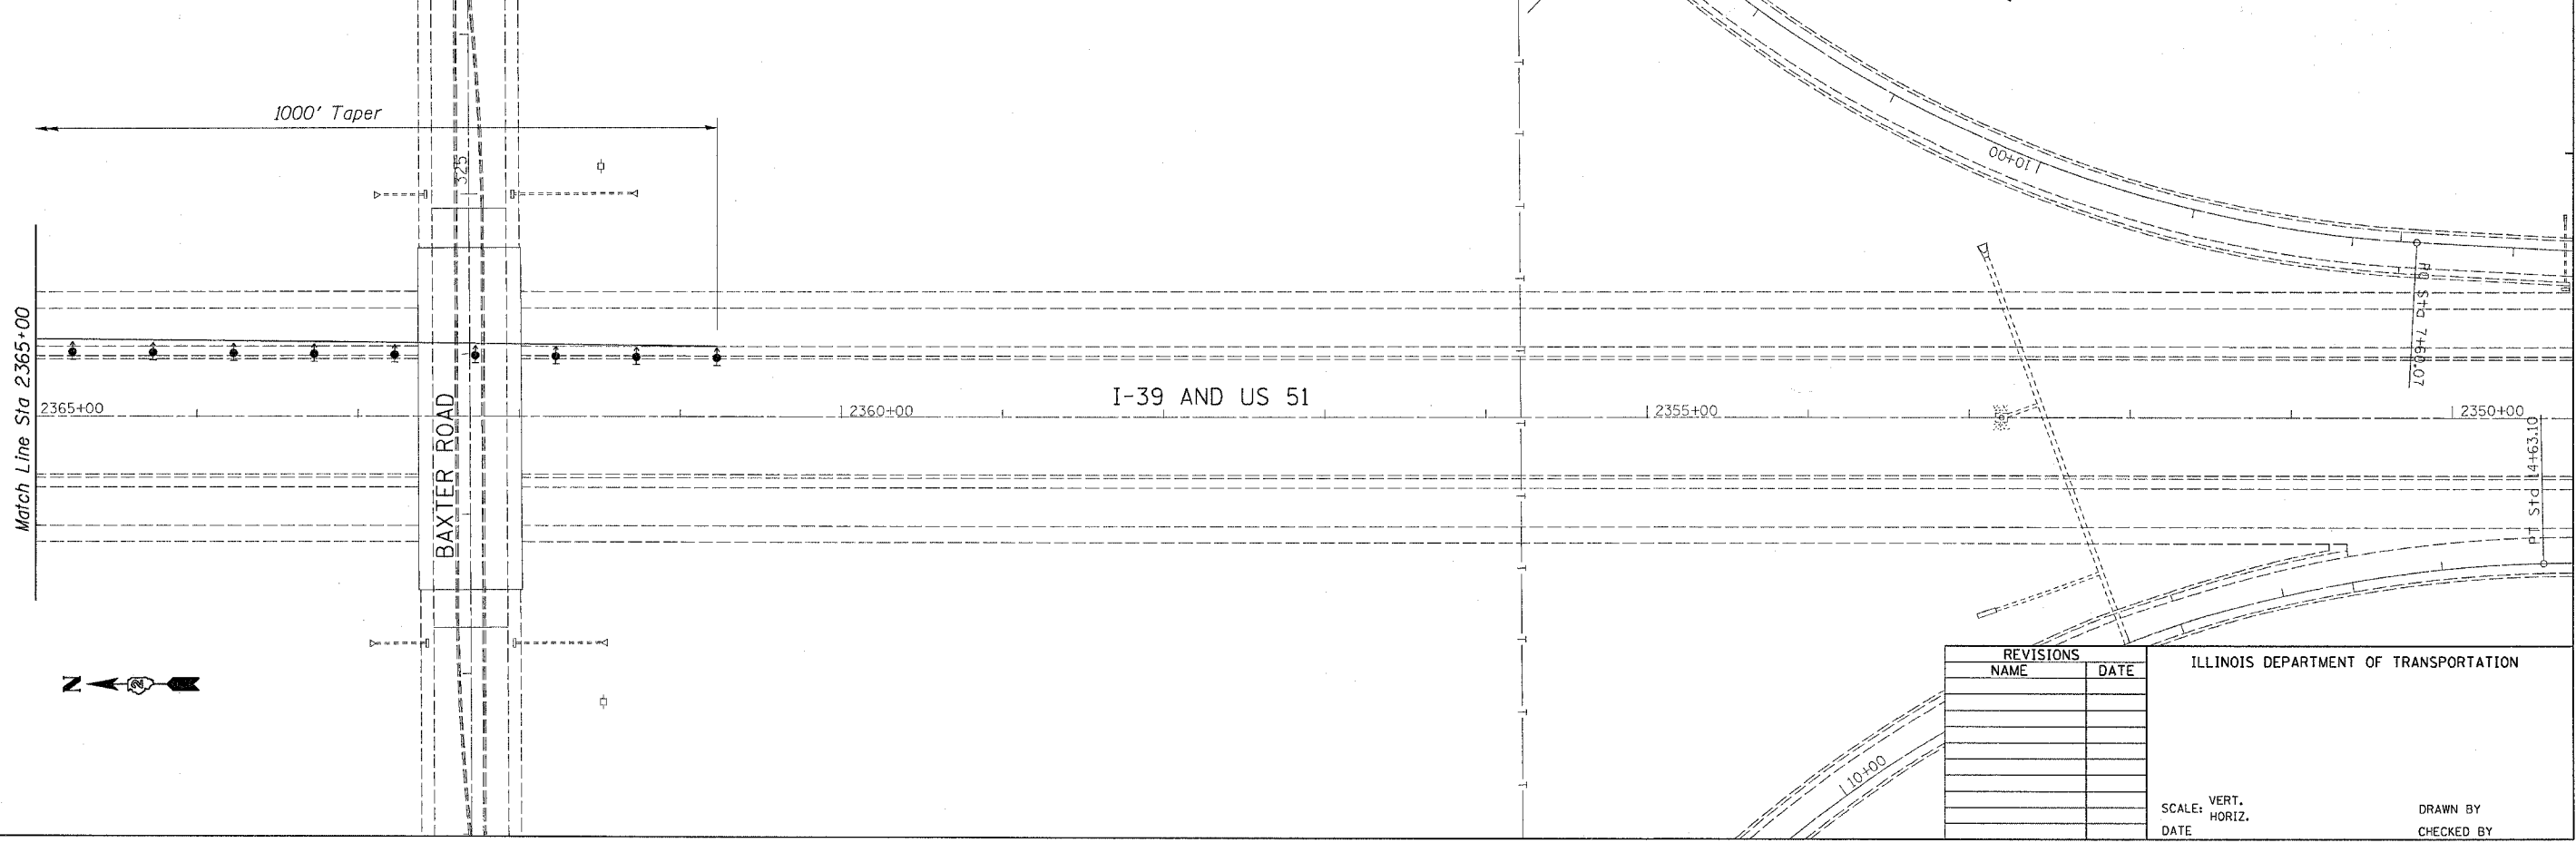


TRAFFIC CONTROL PLAN

Refer to Standard 701400 & 701416 for additional signing and marking requirements.

F.A.I. RTE.	SECTION	COUNTY	TOTAL SHEETS	SHEET NO.
39	201-1B-M-2	WINNEBAGO	13	6
STA.	TO STA.			
FED. ROAD DIST. NO.	ILLINOIS	FED. AID PROJECT		

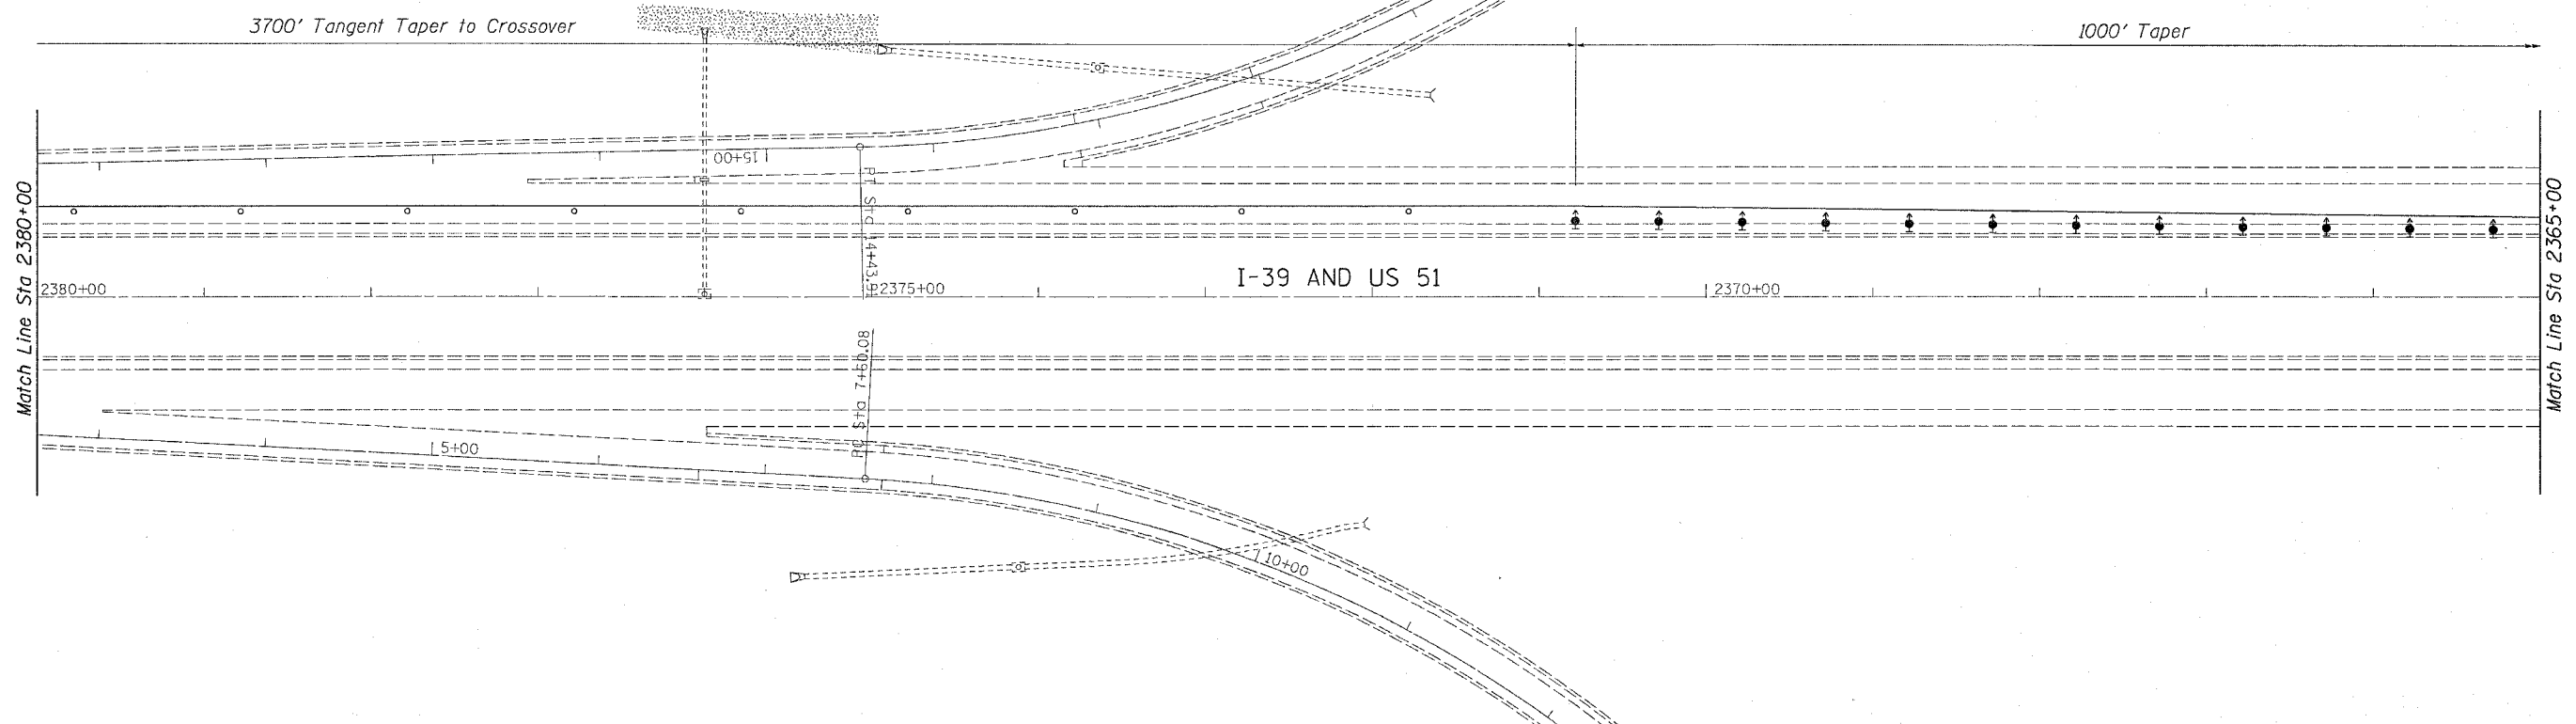

REVISIONS	
NAME	DATE

ILLINOIS DEPARTMENT OF TRANSPORTATION

SCALE: VERT. DATE
HORIZ. DATE

DRAWN BY
CHECKED BY

PLOT DATE = Fri Jan 07 06:01:21 2005
 PLOT SCALE = 5/8" = 1' IN.
 REFERENCE = #REF#