


ROUTE NO.	SECTION	COUNTY	SHEET NO.	TOTAL SHEETS
251	*	Winnebago	36	1

D-92-049-05

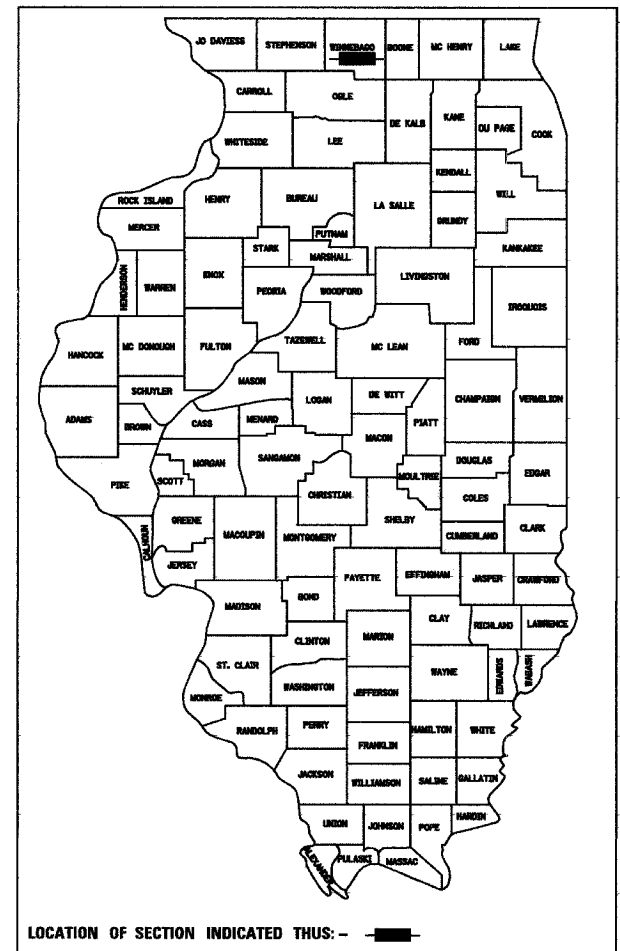

STATE OF ILLINOIS  
DEPARTMENT OF TRANSPORTATION  
DIVISION OF HIGHWAYS

**PLANS FOR PROPOSED  
BRIDGE WORK**

F.A.P. ROUTES 303 & 738 (IL 251 & FOREST HILLS ROAD)  
SECTION (5VB,5HB,1-2HB)M  
WINNEBAGO COUNTY  
C-92-048-05

**INDEX OF SHEETS**

- 1. COVER SHEET
- 2. GENERAL NOTES
- 3. TOTAL SUMMARY OF QUANTITIES
- 4. ROADWAY APPROACH QUANTITIES
- 5. TRAFFIC CONTROL PLAN S.N. 101-0029 & S.N. 101-0031
- 6. TRAFFIC CONTROL PLAN S.N. 101-0030 & S.N. 101-0032
- 7-8. TRAFFIC CONTROL PLAN S.N. 101-0123

**S.N. 101-0029 & S.N. 101-0030**

- 9. GENERAL PLAN & ELEVATION
- 10. DECK CROSS SECTIONS
- 11. DECK PLAN S.N. 101-0029
- 12. DECK PLAN S.N. 101-0030
- 13. DECK REPAIR PLAN S.N. 101-0029
- 14. DECK REPAIR PLAN S.N. 101-0030
- 15. DETAILS
- 16. JOINT REPLACEMENT DETAILS
- 17. CONTINUOUS SEAL TYPE NEOPRENE EXPANSION JOINTS

**S.N. 101-0031 & S.N. 101-0032**


- 18. GENERAL PLAN & ELEVATION
- 19. DECK CROSS SECTIONS
- 20. DECK PLANS
- 21. DECK REPAIR PLANS
- 22. JOINT RECONSTRUCTION PLAN
- 23. ABUTMENT REPAIRS
- 24. BAR SPLICER ASSEMBLY DETAILS
- 25-26. BRIDGE JOINT SYSTEM - EXPANSION

**S.N. 101-0123**

- 27. GENERAL PLAN & ELEVATION
- 28. DECK PLAN
- 29. DECK REPAIR PLAN
- 30. DECK CROSS SECTION & SCUPPER DETAILS
- 31. JOINT DETAILS
- 32. PARAPET DETAILS
- 33. DRAINAGE SCUPPER, DS-12
- 34. CONTINUOUS SEAL TYPE NEOPRENE EXPANSION JOINTS
- 35. TEMPORARY CONCRETE BARRIER
- 36. TRAFFIC SIGNAGE DETAILS

**HIGHWAY STANDARDS**

- 70400-02 APPROACH TO LANE CLOSURE, FREEWAY/EXPRESSWAY
- 70402-05 LANE CLOSURE, FREEWAY/EXPRESSWAY WITH BARRIER
- 70426-02 LANE CLOSURE MULTILANE, INTERMITTENT OR MOVING OPERATIONS, FOR SPEEDS > OR = 45 MPH
- 702001-05 TRAFFIC CONTROL DEVICES
- 704001-02 TEMPORARY CONCRETE BARRIER
- 70411-03 LANE CLOSURE, MULTILANE, AT EXIT RAMP, FOR SPEEDS > OR = 45 MPH
- 729001 APPLICATIONS OF TYPE A & B METAL POSTS
- 780001-01 TYPICAL PAVEMENT MARKINGS
- 781001-02 TYPICAL APPLICATIONS RAISED REFLECTIVE PAVEMENT MARKERS

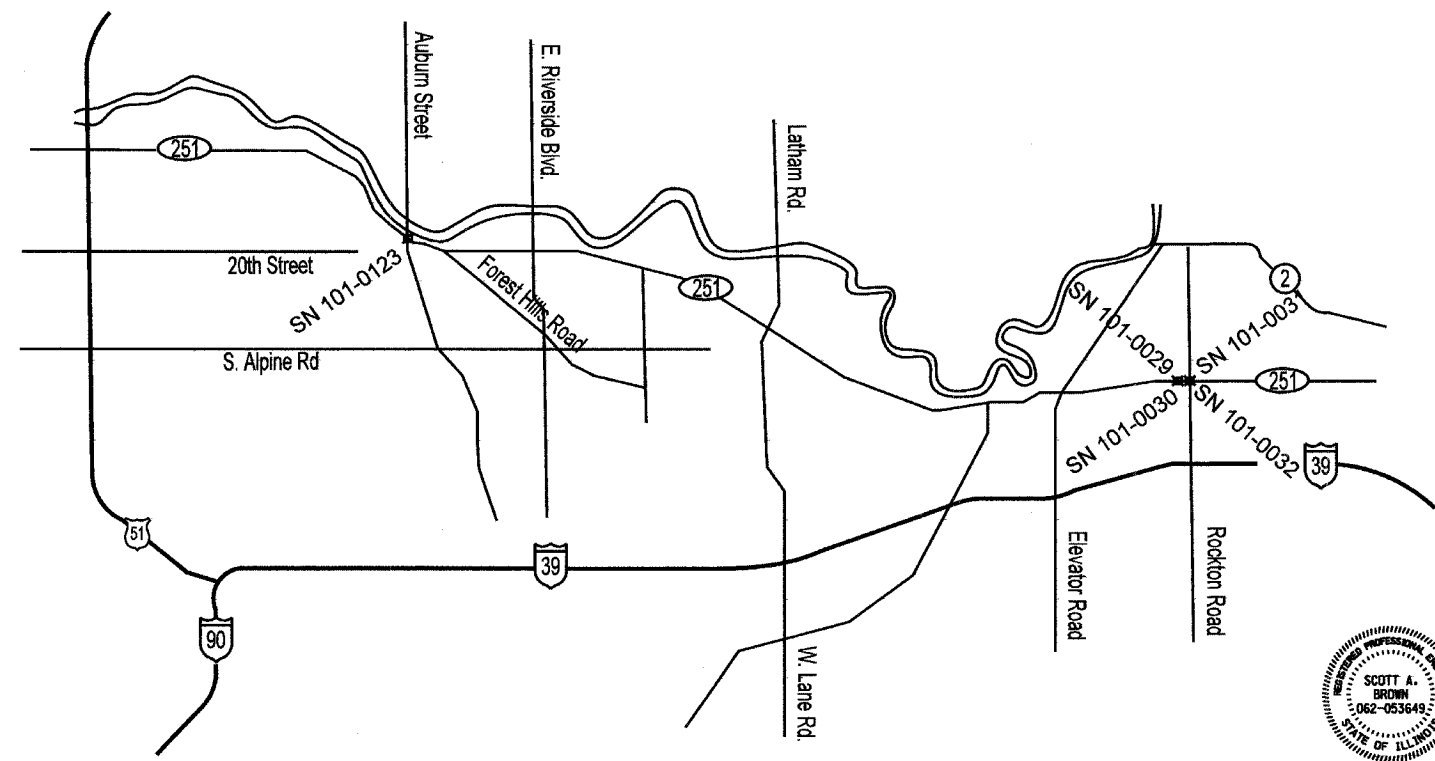

**LOCATION MAP**



DATE: 2/13/05  
SCOTT A. BROWN  
DIXON, ILLINOIS  
ILLINOIS LICENSED PROFESSIONAL ENGINEER NO. 062-053649  
EXPIRES 11-30-2005

PLANS PREPARED BY:

**WENDLER ENGINEERING SERVICES**

DIXON, ILLINOIS  
SYCAMORE, ILLINOIS  
PRINCETON, ILLINOIS  
STERLING, ILLINOIS

STATE OF ILLINOIS  
DEPARTMENT OF TRANSPORTATION  
DIVISION OF HIGHWAYS

SUBMITTED: FEB 14 20 05

*Gregory L. Alorts*  
DISTRICT ENGINEER

March 25, 20 05

*Mike Hine*  
ENGINEER OF DESIGN AND ENVIRONMENT

March 25 20 05

*Victor Mader*  
DIRECTOR, DIVISION OF HIGHWAYS

**PRINTED BY THE AUTHORITY  
OF THE STATE OF ILLINOIS**

J.U.L.I.E.  
JOINT UTILITY LOCATION INFORMATION FOR EXCAVATION  
1-800-892-0123

**CONTRACT NO. 64A88**