


STATE OF ILLINOIS
DEPARTMENT OF TRANSPORTATION


ROUTE NO.	SECTION	COUNTY	SHEET NO.	SHEET	SHEET NO. 2
F.A.L.	*	Winnebago	36	10	9 SHEETS
FED. ROAD DIST. NO. 7	ILLINOIS	FED. AID PROJECT			

* (5VB, 5HB, 1-2HB)M CONTRACT #64A88

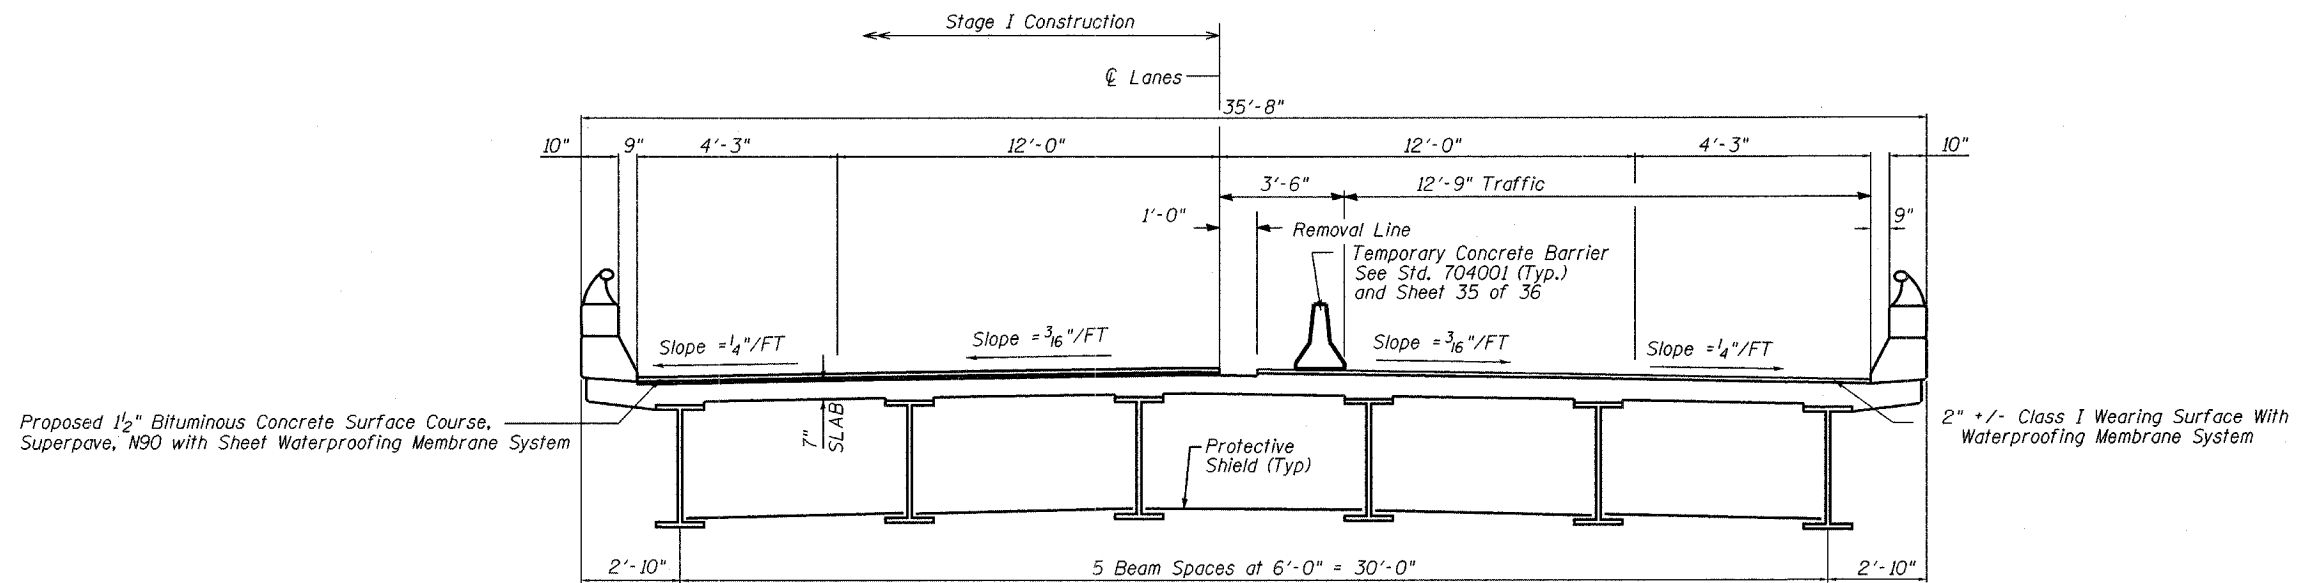

DECK CROSS SECTION - STAGE I

(Looking North SN 101-0030)
(Looking South SN 101-0029)

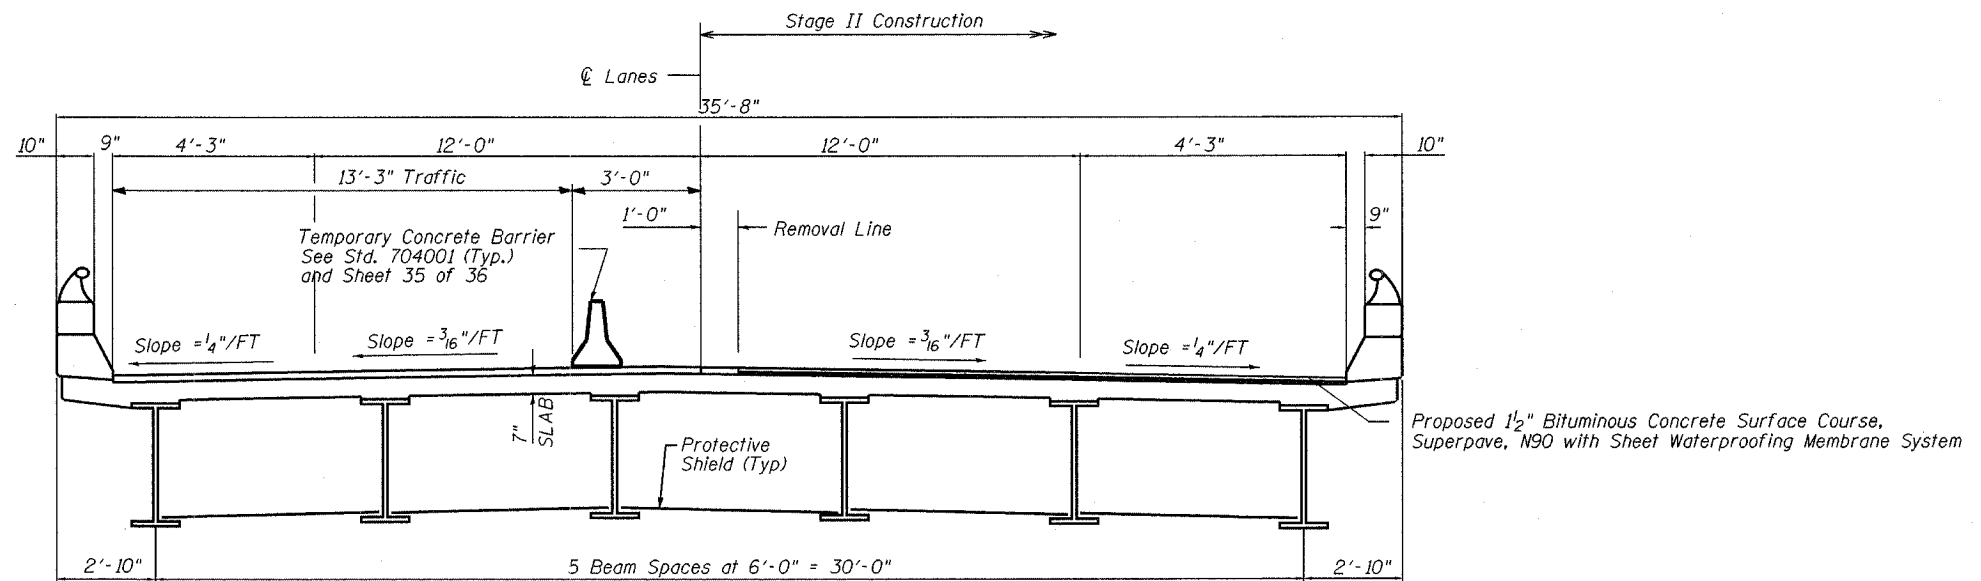

DECK CROSS SECTION - STAGE II

(Looking North SN 101-0030)
(Looking South SN 101-0029)

DESIGNED	SB, DP
CHECKED	SB
DRAWN	BH, BS
CHECKED	SB

DECK CROSS SECTION
F.A. Route 303 &
FAP 738 (IL 251) OVER Railroad
SECTION (5VB, 5HB, 1-2HB)M
WINNEBAGO COUNTY
SN 101-0029 & 101-0030