


F.A.P. RTE.	SECTION	COUNTY	TOTAL SHEETS	SHEET NO.
681	118 N	IROQUOIS	30	30
STA.		TO STA.		
FED. ROAD DIST. NO.		ILLINOIS	FED. AID PROJECT	

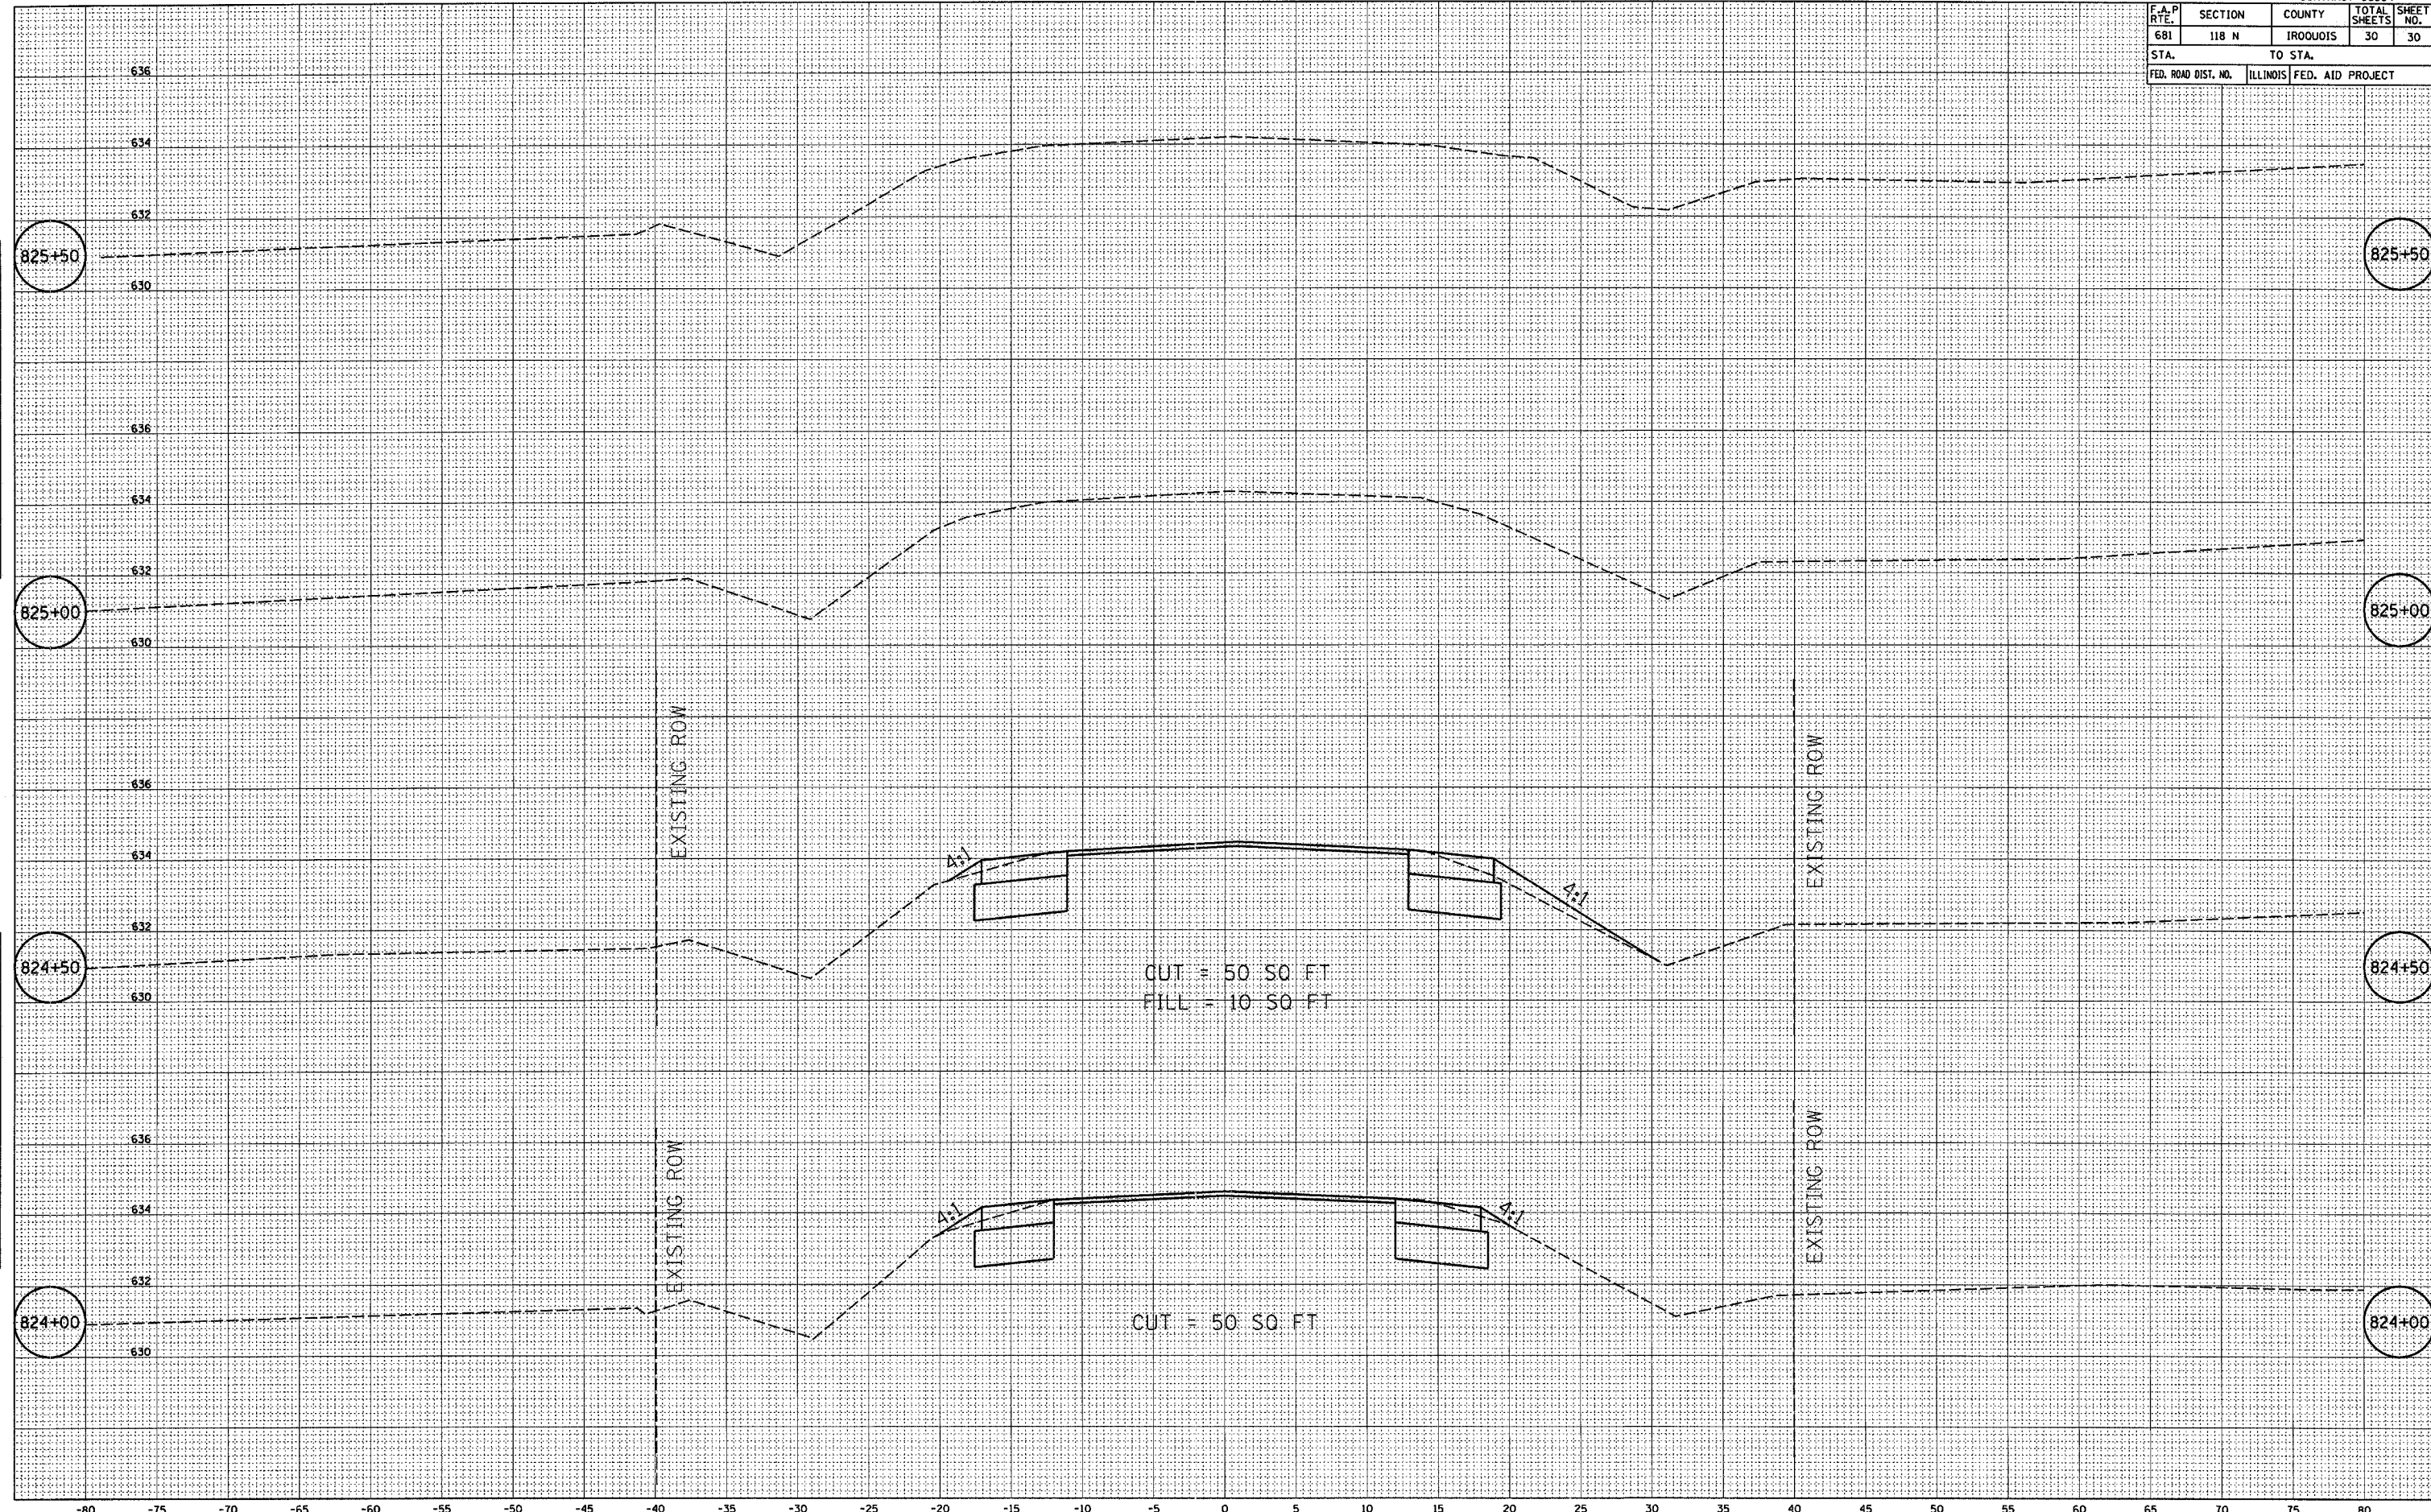

CUT = 50.50 FT
 FILL = 10.50 FT

CUT = 50.50 FT

EXISTING ROW

EXISTING ROW

EXISTING ROW

EXISTING ROW

STA 824+00 TO STA 824+50

DATE: _____
 BY: _____
 SURVEYED: _____
 CHECKED: _____
 INK: _____
 NO.: _____
 SURVEY BOOK: _____
 TEMPLATE: _____
 AREAS CHECKED: _____

DATE: _____
 BY: _____
 SURVEYED: _____
 CHECKED: _____
 INK: _____
 NO.: _____
 SURVEY BOOK: _____
 TEMPLATE: _____
 AREAS CHECKED: _____