



F.A.S. RTE.	SECTION	COUNTY	TOTAL SHEETS	SHEET NO.
1279	1(D,E,F,P)I-3	LASALLE	19	4
STA. 23+51		TO STA. 35+09		
FED. ROAD DIST. NO. ILLINOIS		NON-FED. AID PROJECT		

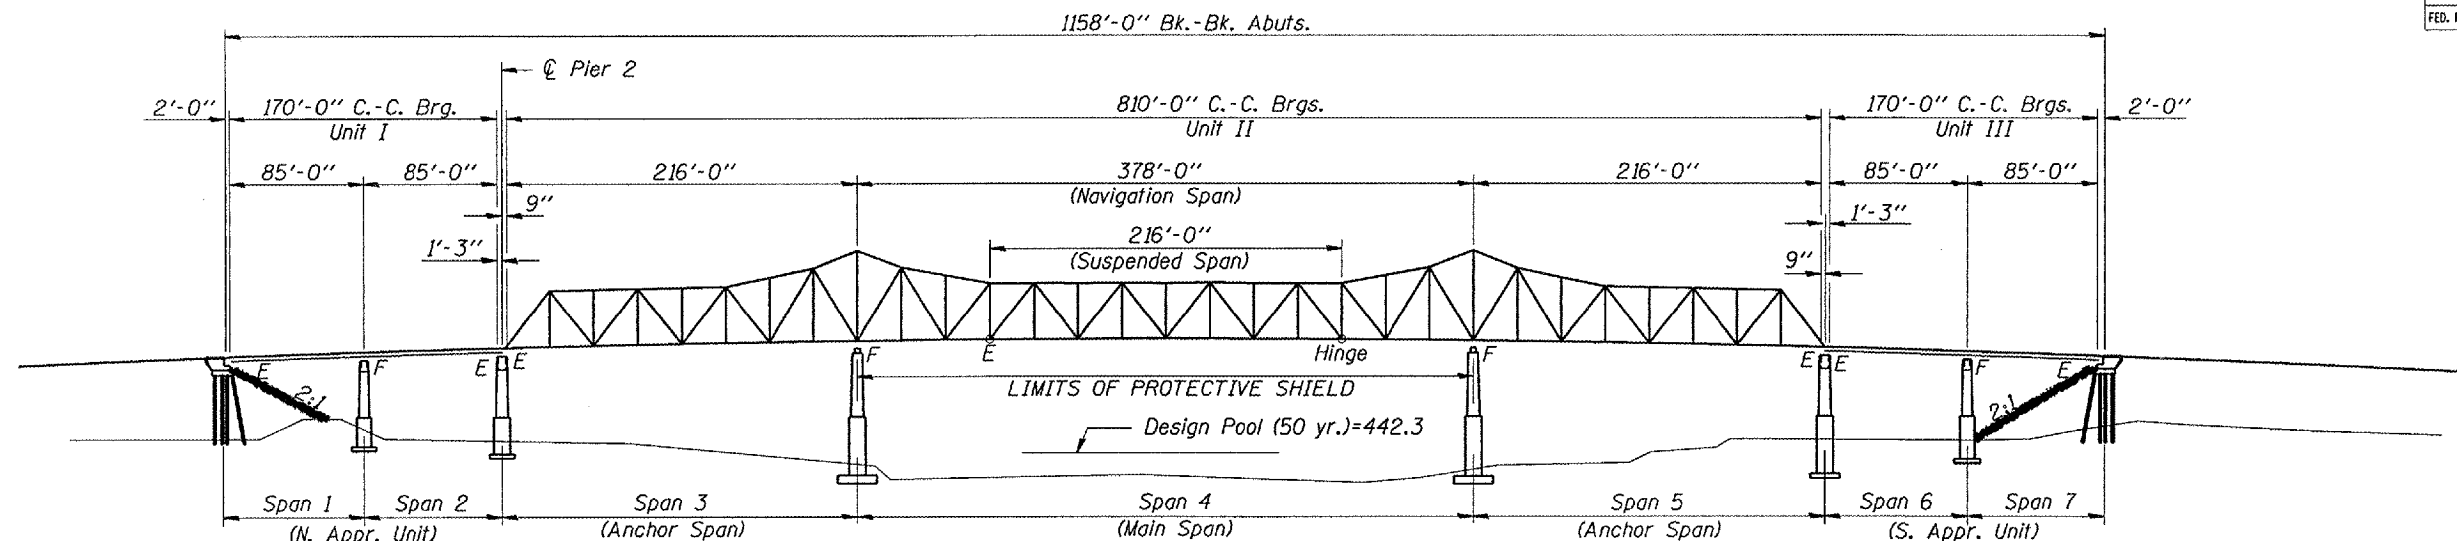

ELEVATION

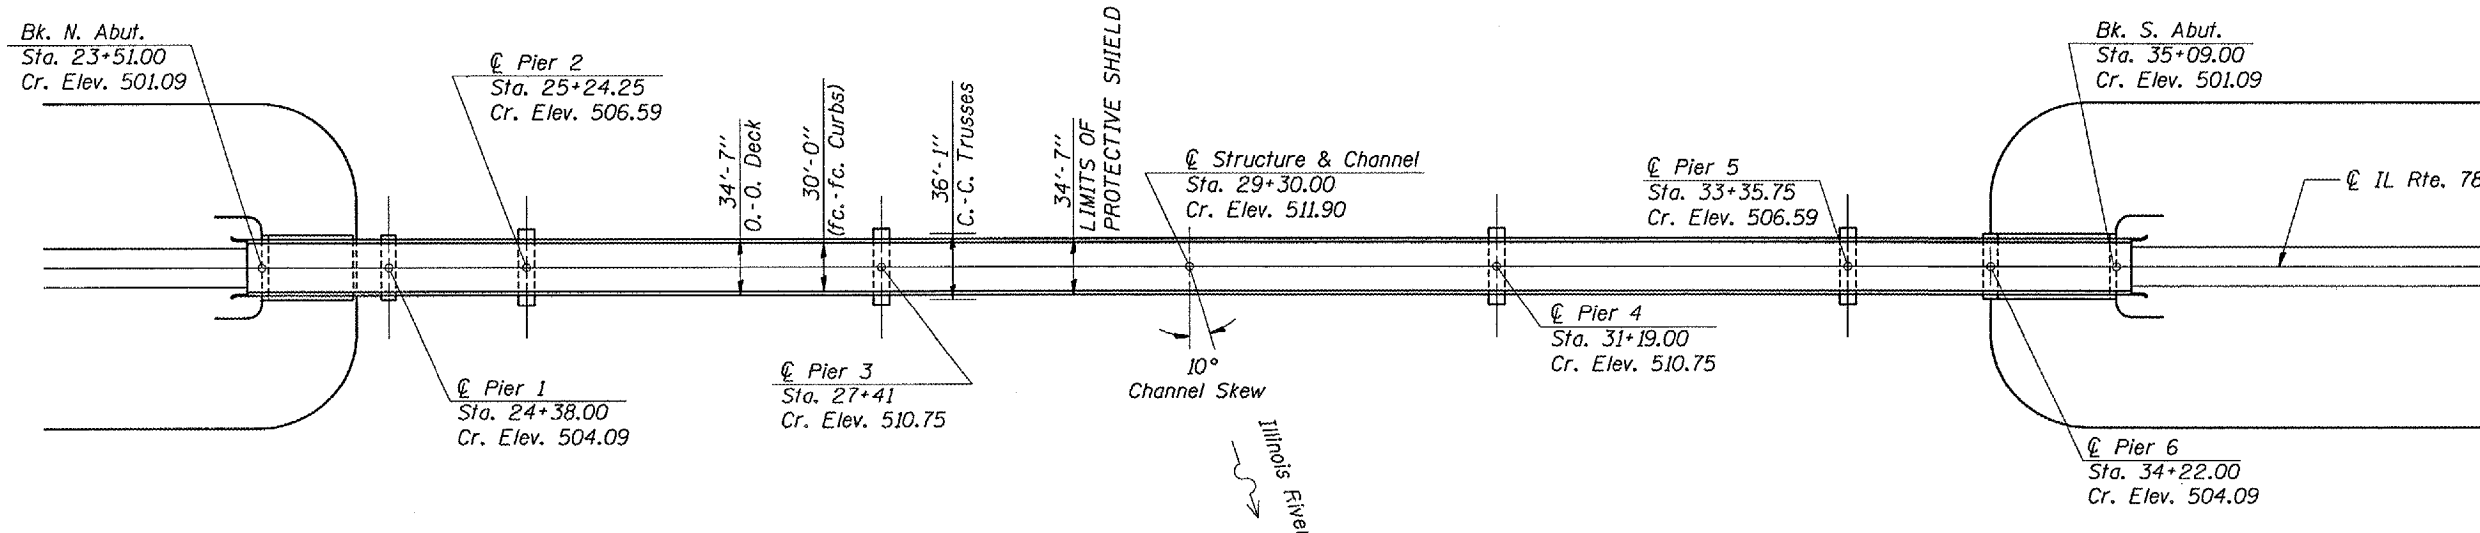

PLAN

PROPOSED REHABILITATION WORK

(All work to be done under Stage Construction)

1. Remove & Replace diaphragms below open 1" deck joint locations. Clean existing floor framing in vicinity of joints.
2. Remove and replace the end diaphragm in southwest beam bay at the south abutment.
3. Reinforce stringer webs with severe section loss at shown locations.
4. Install Silicone Joint Sealer at open joints.
5. Taper misaligned deck finger plate expansion joints at Piers 2 & 3 by field grinding.
6. Patch deck at locations shown.

REVISIONS	
NAME	DATE

ILLINOIS DEPARTMENT OF TRANSPORTATION
GENERAL PLAN & ELEVATION
 EXISTING S.N. 050-0088
 IL 178 OVER ILLINOIS RIVER
 STATION 29+30

VERT. SCALE: HORIZ. SCALE: 1" = 100'
 DATE: 12/08/04
 DRAWN BY: RLW
 CHECKED BY: