



F.A.S. RTE.	SECTION	COUNTY	TOTAL SHEETS	SHEET NO.
1279	10,E,F,P)I-3	LASALLE	19	18
STA. 23+51		TO STA. 35+09		
FED. ROAD DIST. NO. ILLINOIS NON-FED. AID PROJECT				

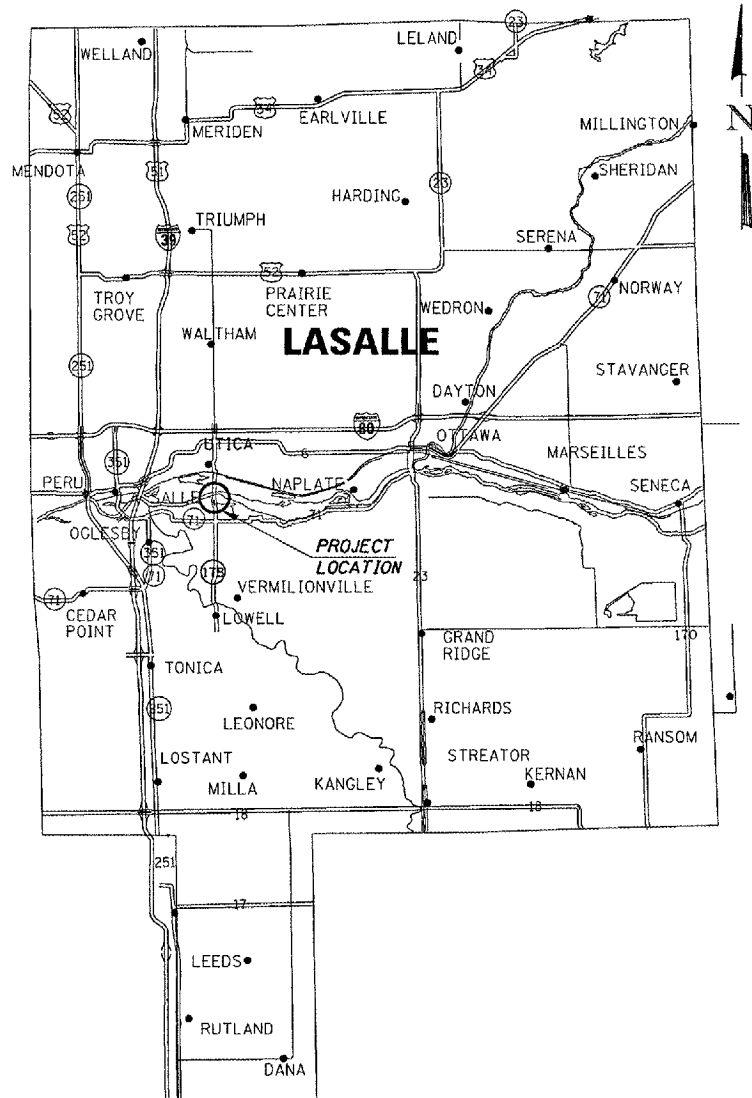

SIGNING NOTES

1. ALL SIGNING SHALL BE IN ACCORDANCE WITH THE APPLICABLE PROVISIONS OF THE STATE OF ILLINOIS "STANDARD SPECIFICATIONS FOR ROAD AND BRIDGE CONSTRUCTION ADOPTED JANUARY 1, 2003, THE DETAILS IN THESE PLANS, AND THE LATEST EDITION OF THE "MANUAL ON UNIFORM TRAFFIC CONTROL DEVICES." AND "ILLINOIS SUPPLEMENT TO MUTCO".
2. ALL SIGNS SHALL BE POST MOUNTED.
3. LONGITUDINAL DIMENSIONS MAY BE ADJUSTED SLIGHTLY TO FIT FIELD CONDITIONS.
4. SEE SPECIAL PROVISIONS FOR WIDE LOAD TRAFFIC RESTRICTIONS.
5. THE CONTRACTOR SHALL BE RESPONSIBLE FOR SEEING THAT ALL BARRICADES, SIGNS, LIGHTS, AND OTHER DEVICES REQUIRED ARE IN PLACE AND OPERATING 24 HOURS EACH DAY INCLUDING SUNDAYS AND HOLIDAYS DURING THE TIME THE TRAFFIC CONTROL IS IN EFFECT.
6. THE CONTRACTOR SHALL MAKE ALL CHANGES IN SIGNING THAT ARE DEEMED NECESSARY BY THE ENGINEER.

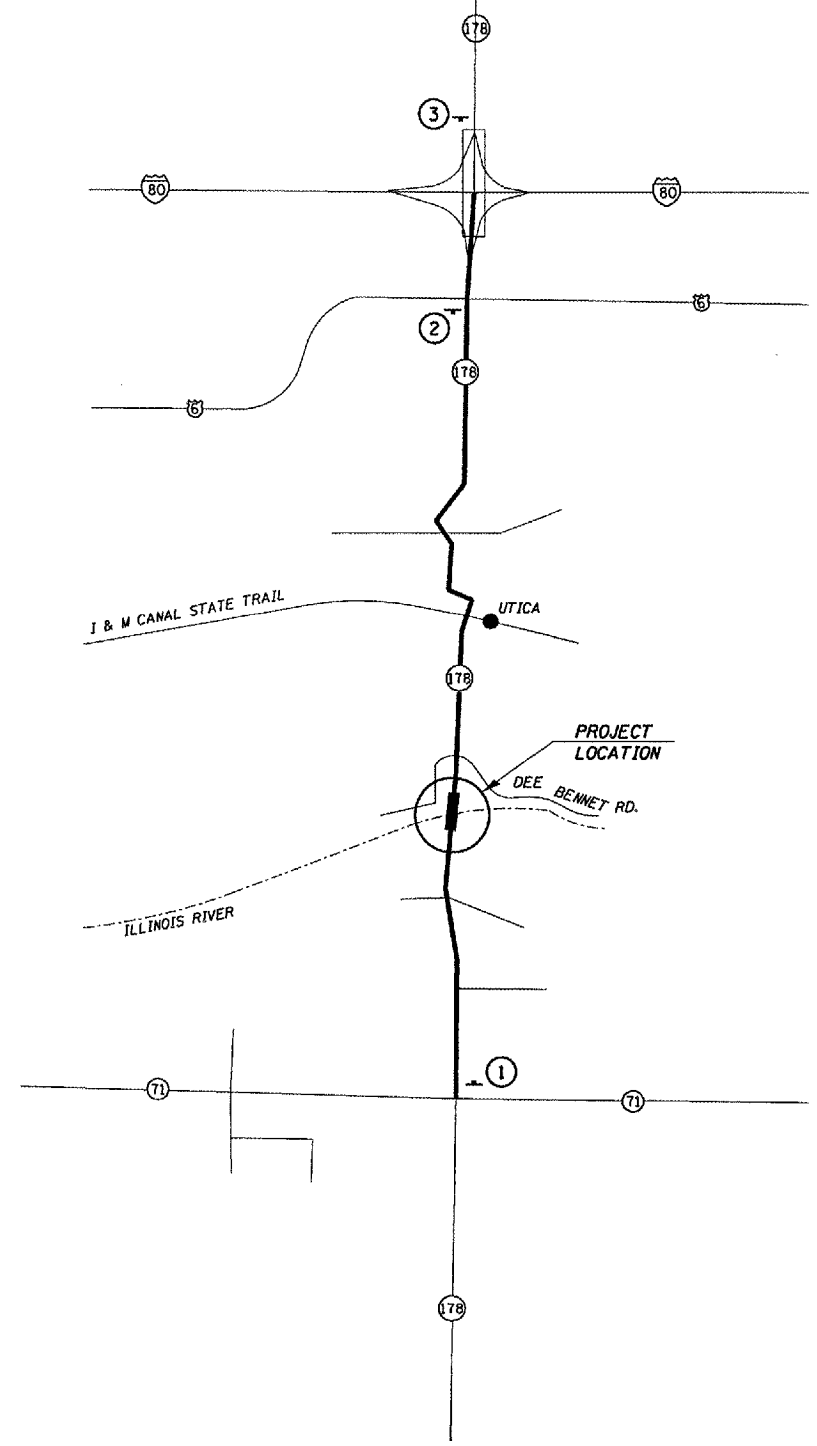

LEGEND

<p>①</p> <p>ROAD CONSTRUCTION AHEAD W20-1(K)-48</p> <p>48"x48" 12" D BLACK LETTERING WITH ORANGE BACKGROUND</p> <p>1.4 MILES AHEAD W12-1 10(K) 4" C BLACK LETTERING WITH ORANGE BACKGROUND</p>	<p>②</p> <p>ROAD CONSTRUCTION AHEAD W20-1(K)-48</p> <p>48"x48" 12" D BLACK LETTERING WITH ORANGE BACKGROUND</p> <p>2.5 MILES AHEAD W12-1 10(K) 4" C BLACK LETTERING WITH ORANGE BACKGROUND</p>	<p>③</p> <p>ROAD CONSTRUCTION AHEAD W20-1(K)-48</p> <p>48"x48" 12" D BLACK LETTERING WITH ORANGE BACKGROUND</p> <p>3.0 MILES AHEAD W12-1 10(K) 4" C BLACK LETTERING WITH ORANGE BACKGROUND</p>
--	--	--

REVISIONS	
NAME	DATE

ILLINOIS DEPARTMENT OF TRANSPORTATION
WIDTH RESTRICTION SIGNING
 EXISTING S.N. 050-0088
 IL 178 OVER ILLINOIS RIVER
 STATION 29+30
 SCALE: VERT. _____
 HORIZ. _____
 DATE 12/08/04
 DRAWN BY RLW
 CHECKED BY _____

cm:05/cm326/details.dgn