


F.A. RTE.	SECTION	COUNTY	TOTAL SHEETS	SHEET NO.
74	(72-71R-3)	PEORIA	1360	419
STA.		TO STA.		
FED. ROAD DIST. NO.	ILLINOIS	FED. AID PROJECT		

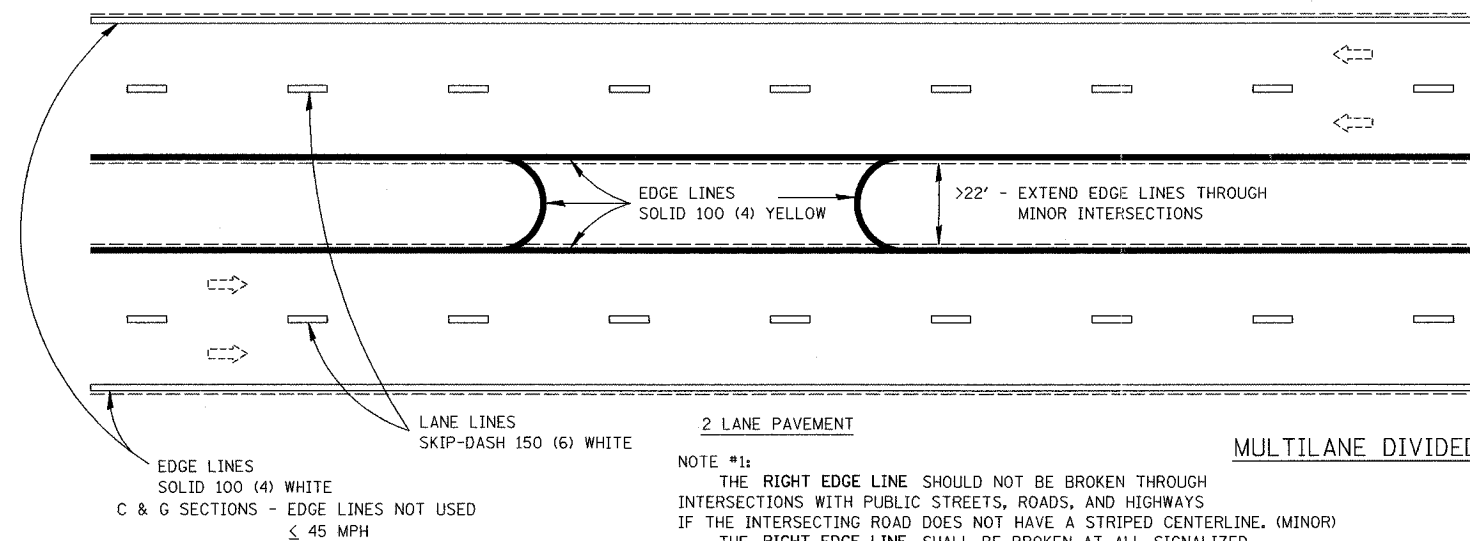

NOTE #1:  
THE RIGHT EDGE LINE SHOULD NOT BE BROKEN THROUGH INTERSECTIONS WITH PUBLIC STREETS, ROADS, AND HIGHWAYS IF THE INTERSECTING ROAD DOES NOT HAVE A STRIPED CENTERLINE. (MINOR)  
THE RIGHT EDGE LINE SHALL BE BROKEN AT ALL SIGNALIZED INTERSECTIONS AND AT ALL INTERSECTIONS WHERE THE ROUTE BEING STRIPED HAS A STOP CONTROL. (MAJOR)

NOTE #2:  
THE LEFT EDGE LINE SHALL BE CONTINUOUS THROUGH MEDIAN OPENINGS AND CROSSOVERS IF THE MEDIAN IS AT LEAST 22 FEET WIDE AND THE TRAFFIC CONTROL DOES NOT CONSIST OF TRAFFIC SIGNALS OR A FOUR-WAY STOP.

NOT TO SCALE

All dimensions are in millimeters (Inches) unless otherwise noted.



REVISIONS	
NAME	DATE

ILLINOIS DEPARTMENT OF TRANSPORTATION  
PAVEMENT MARKING DETAILS  
FAI ROUTE 74 (I-74) (WB)  
WAR MEMORIAL DRIVE  
DRAWN BY CADD  
CHECKED BY K.W.  
DATE 11/12/04