
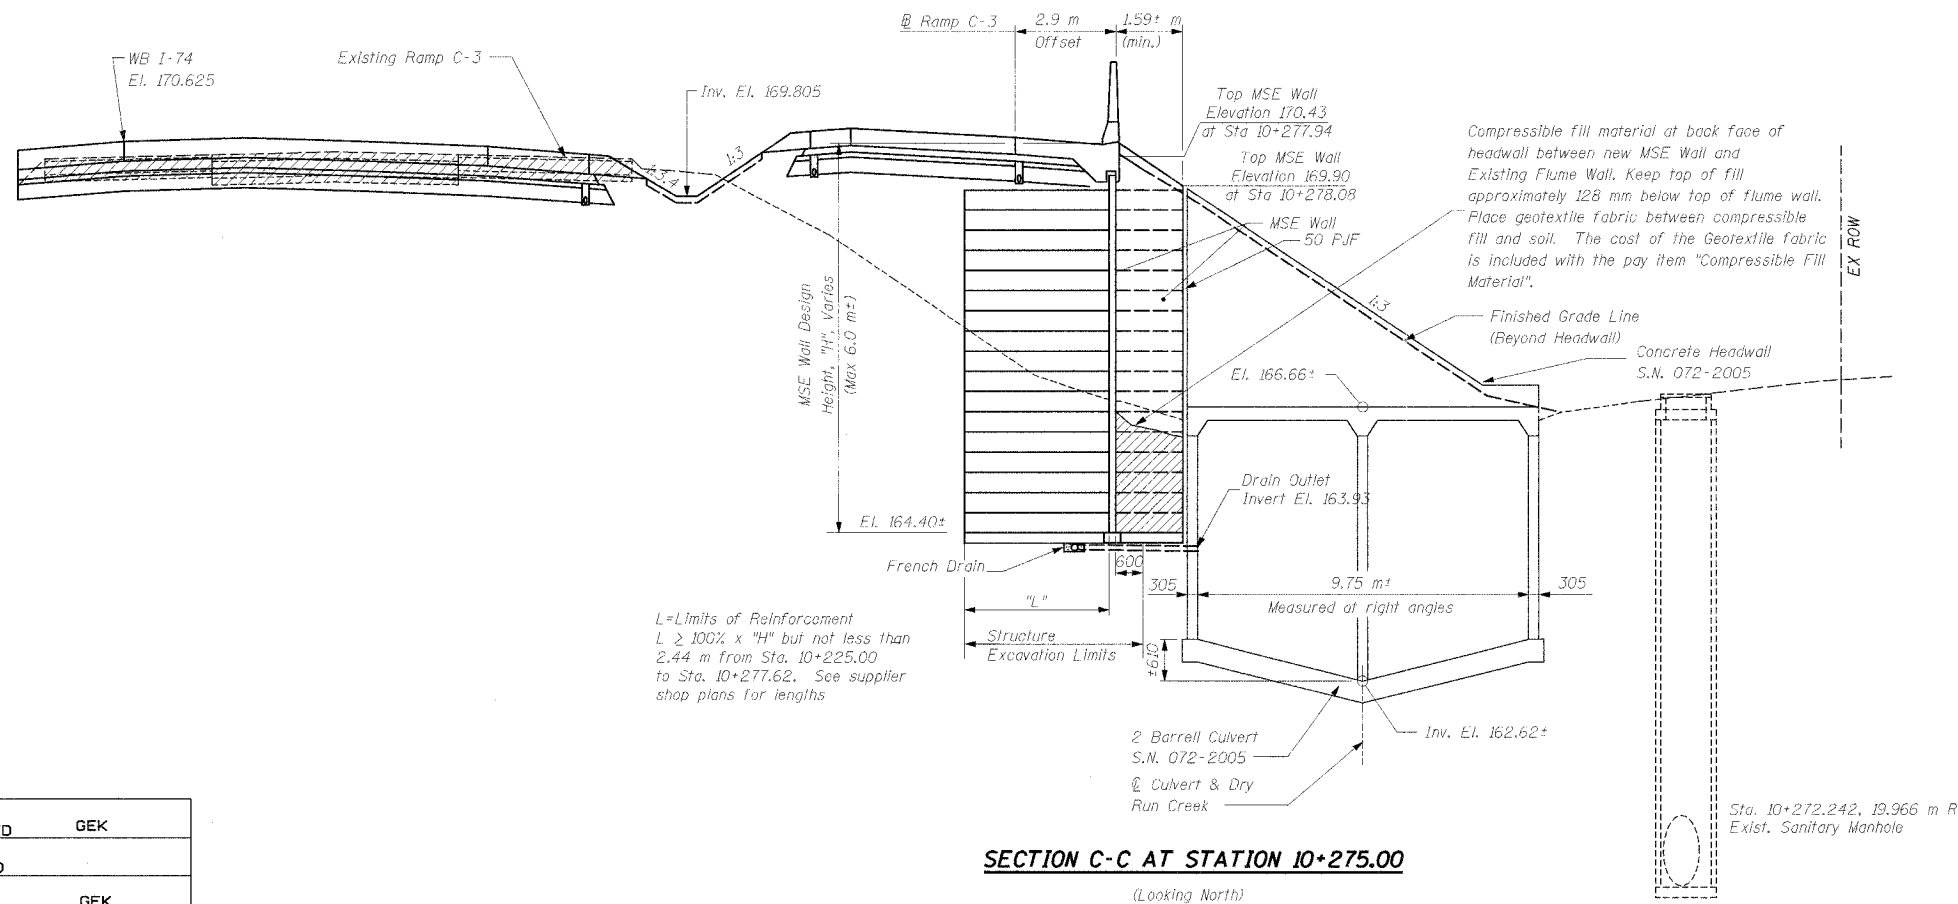


STATE OF ILLINOIS
DEPARTMENT OF TRANSPORTATION

ROUTE NO.	SECTION	COUNTY	TOTAL SHEETS	SHEET NO.
F.A.I. 74	(72-7)R-3	PEORIA	1360	1054
FED. ROAD DIST. NO. 7	ILLINOIS	FED. AID PROJECT		

SHEET NO. 4
OF 9 SHEETS

Contract No. 68200

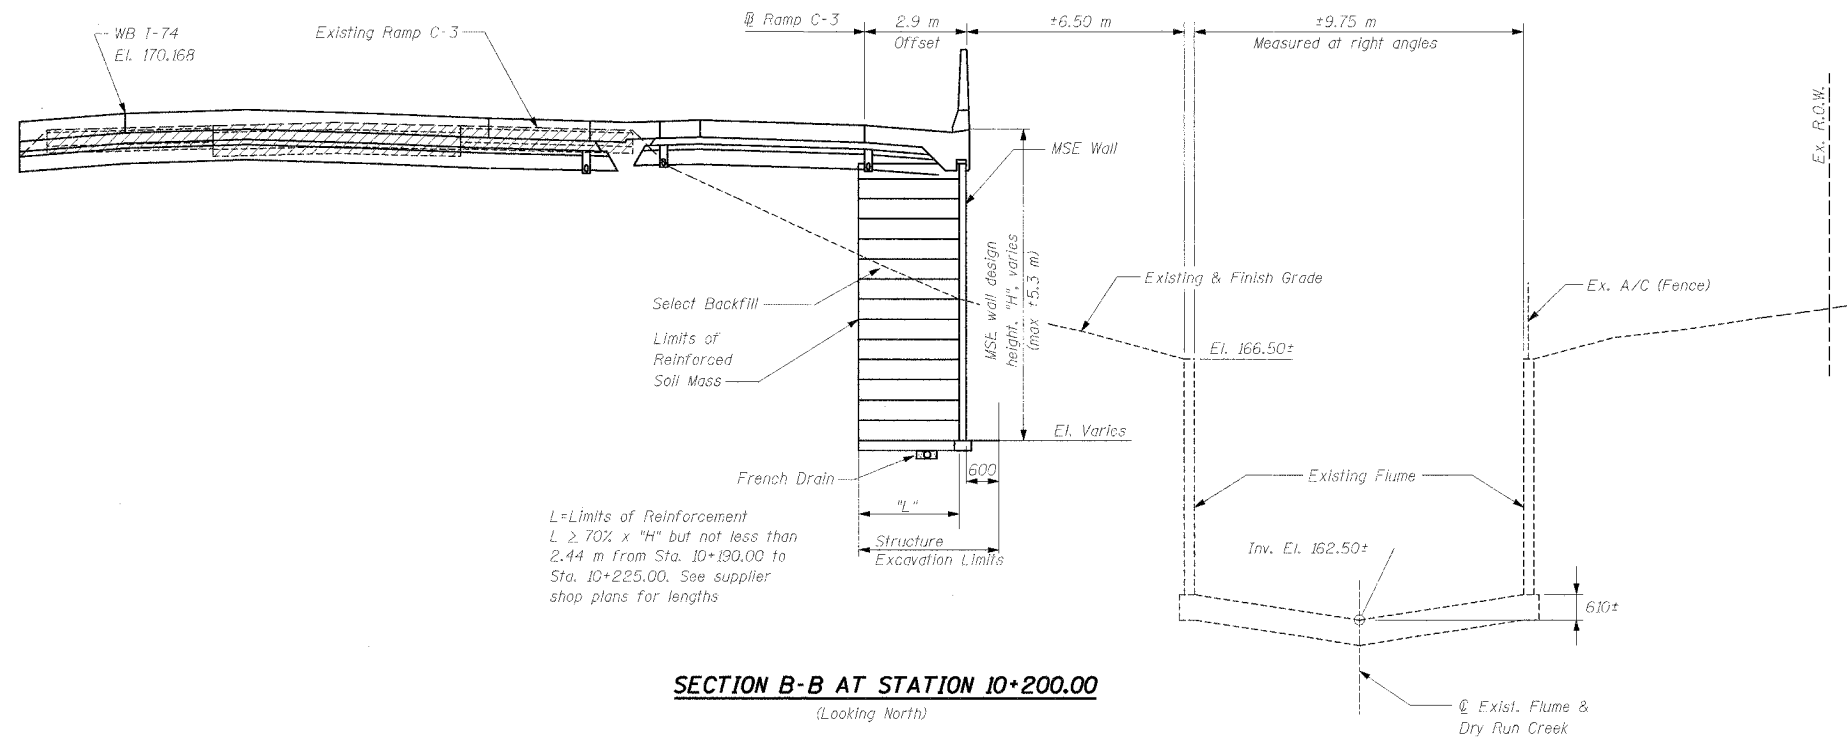

DESIGNED	GEK
CHECKED	
DRAWN	GEK
CHECKED	

**SOUTH MSE WALL CROSS SECTION
RAMP C-3 OVER DRY RUN CREEK
F.A.I. RTE 74(I-74) SECTION (72-7)R-3
PEORIA COUNTY
STA. 10+190.00 TO STA. 10+277.94 (RAMP C-3)
STRUCTURE NUMBER 072-8619 - WALL 18C**



111 NE Jefferson Ave.
Peoria, Illinois 61602
Ph(309)676-8464
FAX(309)676-5445

Ex. 1050 mm Sanitary Sewer

10/28/05 08:24:01 AM