


I:\projects\101151\101151.dwg - 10/11/04 10:00:00 AM


68201

F.A.I. RTE.	SECTION	COUNTY	TOTAL SHEETS	SHEET NO.
74	*	TAZEWELL	1366	53
STA.		TO STA.		
FED. ROAD DIST. NO.		ILLINOIS FED. AID PROJECT		

*(90-11)R-2;90(13,14,14-1)R-1

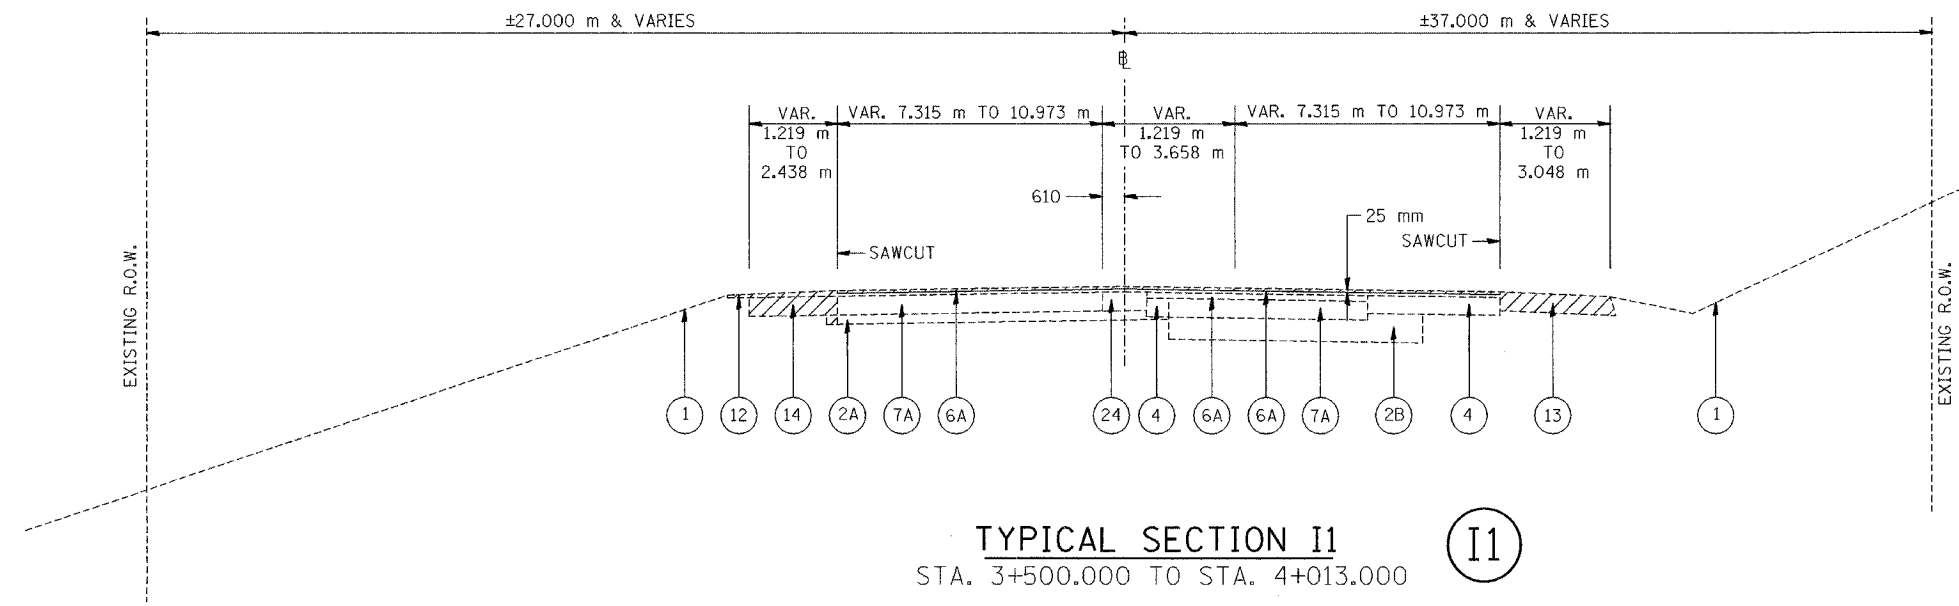

INDICATES ITEMS TO BE REMOVED

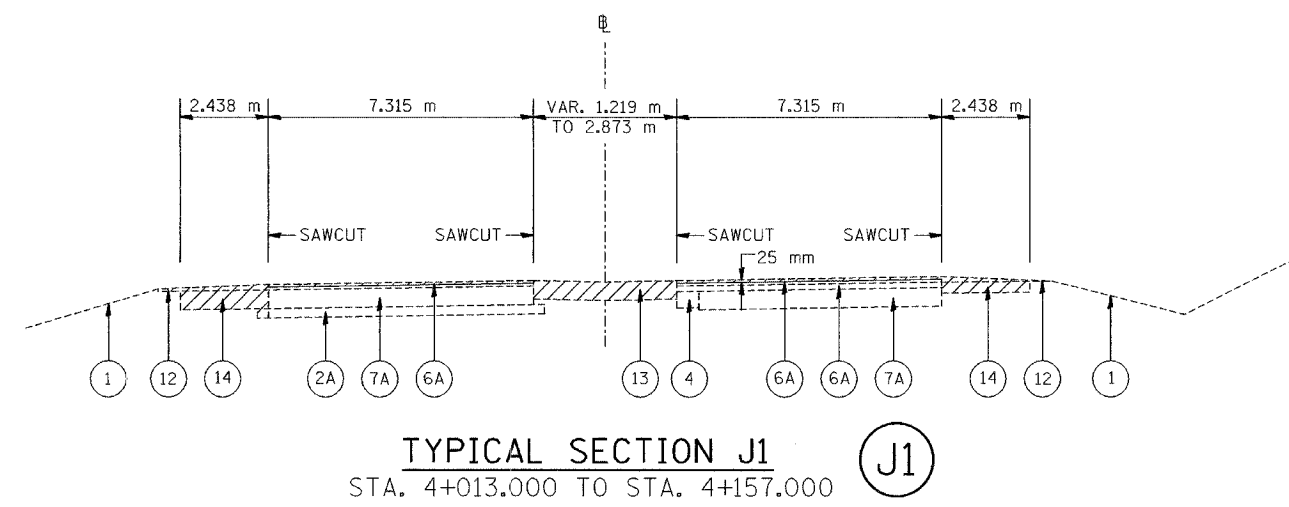

LEGEND	
① EXISTING GROUND LINE	⑩ EX PCC SIDEWALK
②A EX SUB-BASE GRANULAR MATERIAL 150 mm	⑫ EX AGGREGATE SHOULDERS
②B EX SUB-BASE GRANULAR MATERIAL 300 mm	⑬ EX BITUMINOUS SHOULDERS
④ EX PCC BASE COURSE 230 mm	⑭ EX PCC SHOULDERS
⑤ EX BITUMINOUS BASE COURSE	⑲ EX CONCRETE GUTTER
⑥A EX BITUMINOUS RESURFACING 75 mm	⑳ EX COMBINATION CONCRETE CURB AND GUTTER
⑦A EX PCC PAVEMENT 250 mm	㉑ EX CONCRETE MEDIAN

NOTES: ALL DIMENSIONS ARE IN MILLIMETERS (mm)
 UNLESS OTHERWISE STATED.



REVISIONS	
NAME	DATE

ILLINOIS DEPARTMENT OF TRANSPORTATION
 FAI ROUTE 74 (I-74)
EXISTING TYPICAL SECTIONS
 ILL. 116 - U.S. 150 - MAIN ST.
 SECTIONS I1 & J1
 DRAWN BY: MLS
 CHECKED BY: JJM
 DATE: 12-20-04