



F.A.I. RTE.	SECTION	COUNTY	TOTAL SHEETS	SHEET NO.
74	*	TAZEWELL	1366	80
STA.		TO STA.		
FED. ROAD DIST. NO.		ILLINOIS FED. AID PROJECT		

*(90-11)R-2;90(13,14,14-1)R-1

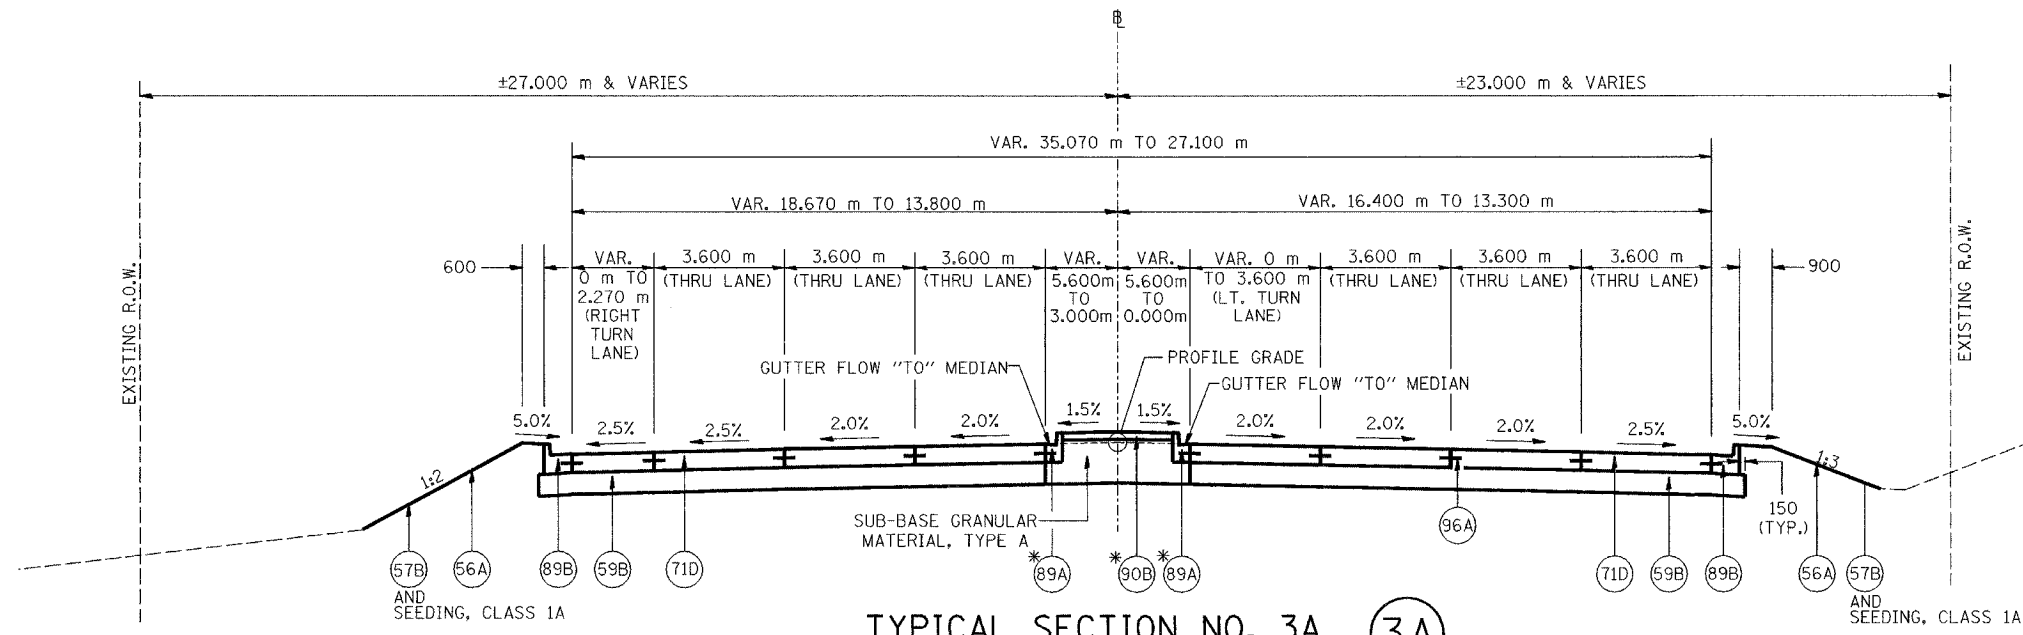

TYPICAL SECTION NO. 3A (3A)
STA. 2+579.299 TO STA. 2+703.299

* (90A) PR CONCRETE MEDIAN, TYPE SB-15.30
STA. 2+643.410 TO 2+688.000

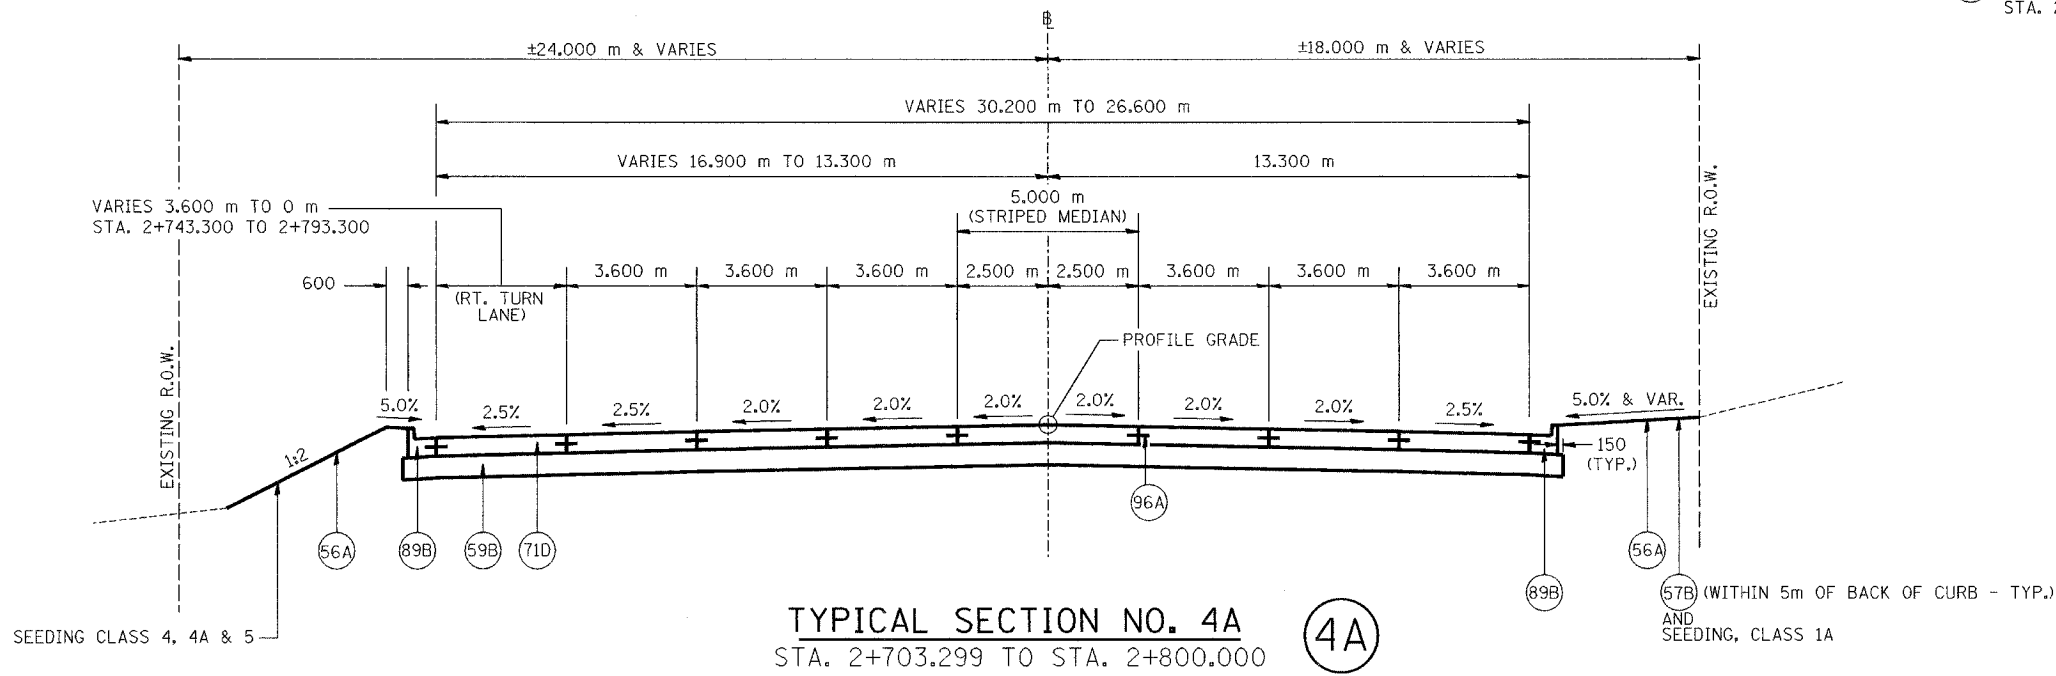

TYPICAL SECTION NO. 4A (4A)
STA. 2+703.299 TO STA. 2+800.000

LEGEND

- (56A) PR FURNISH AND PLACE TOPSOIL, 100 mm
- (57B) PR SODDING, SALT TOLERANT
- (59B) PR SUB-BASE GRANULAR MATERIAL, TYPE A 300 mm
- (71D) PR PORTLAND CEMENT CONCRETE PAVEMENT 250 mm (JOINTED)
- (89A) PR COMBINATION CONCRETE CURB AND GUTTER, TYPE B-15.30
- (89B) PR COMBINATION CONCRETE CURB AND GUTTER, TYPE B-15.60
- (90A) PR CONCRETE MEDIAN, TYPE SB-15.30
- (90B) PR CONCRETE MEDIAN SURFACE 100 mm
- (96A) PR LONGITUDINAL CONSTRUCTION JOINT

NOTES: ALL DIMENSIONS ARE IN MILLIMETERS (mm) UNLESS OTHERWISE STATED.

REVISIONS	
NAME	DATE

ILLINOIS DEPARTMENT OF TRANSPORTATION
FAI ROUTE 74 (I-74)
PROPOSED TYPICAL SECTIONS
ILL. 116 - U.S. 150 - MAIN ST.
NUMBERS 3A & 4A
DRAWN BY NIL
CHECKED BY JUM
DATE 12-20-04

