


F.A.I. RTE.	SECTION	COUNTY	TOTAL SHEETS	SHEET NO.
74	*	TAZEWELL	1366	126
STA.		TO STA.		
FED. ROAD DIST. NO.		ILLINOIS	FED. AID PROJECT	

\*(90-11)R-2;90(13,14,14-1)R-1

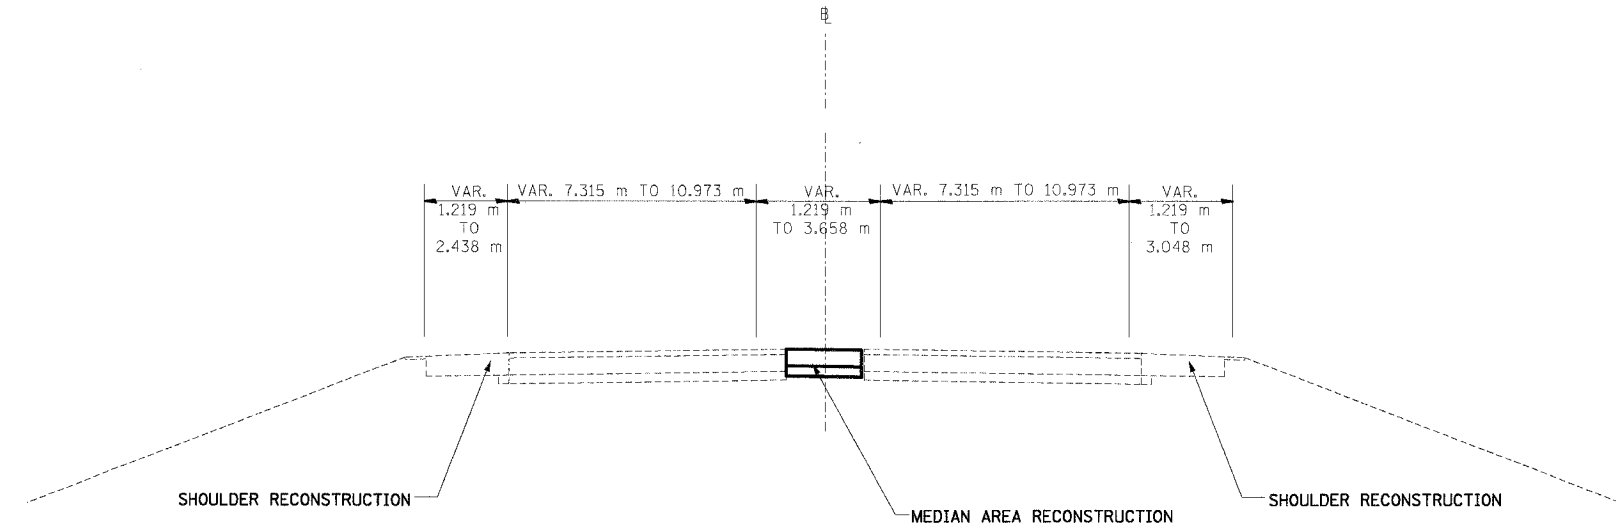

**NORTH MAIN ST MOT TYPICAL SECTION**  
 SHOULDER RECONSTRUCTION STA. 4+157 TO STA. 4+264  
 MEDIAN RECONSTRUCTION STA. 4+013 TO STA. 4+157

\*MAINTENANCE OF TRAFFIC  
 ENDS AT STA 4+264

- NOTES: 1. USE DISTRICT 4 STANDARD 602401-D4, TEMPORARY INLET DRAINAGE TREATMENT  
 2. MEDIAN IS REMOVED AND RECONSTRUCTED AFTER EXISTING SHOULDERS ARE REMOVED AND REPLACED

REVISIONS		ILLINOIS DEPARTMENT OF TRANSPORTATION FAI ROUTE 74 (I-74) MAINTENANCE OF TRAFFIC STAGE 3A-1 (PRE STAGE 3) ILL. 116-U.S. 150-NORTH MAIN ST. TYPICAL SECTION
NAME	DATE	



DATE 12/20/04

DRAWN BY MRF  
 CHECKED BY RTG