
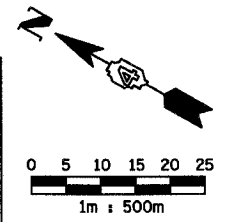


| F.A.I. RTE. | SECTION | COUNTY | TOTAL SHEETS | SHEET NO. |
|-----------------------|--------------------------------|---------------------------|--------------|-----------|
| 74 | (90-11R-2) 90(13,14,14-1R-1 | TAZEWELL | 1366 | 129 |
| STA. 153+000 | | TO STA. 153+300 | | |
| FED. ROAD DIST. NO. 4 | | ILLINOIS FED. AID PROJECT | | |

LEGEND

- TEMPORARY PAVEMENT MARKING
- TRAFFIC FLOW DIRECTION
- TEMPORARY CONCRETE BARRIER

IF DURING CONSTRUCTION OF RETAINING WALL 82, THE CONTRACTOR CHOOSES TO USE SHOULDER FOR STAGING OF OPERATIONS OR PARKING OF EQUIPMENT THEN TEMPORARY CONCRETE BARRIER SHOULD BE PLACED

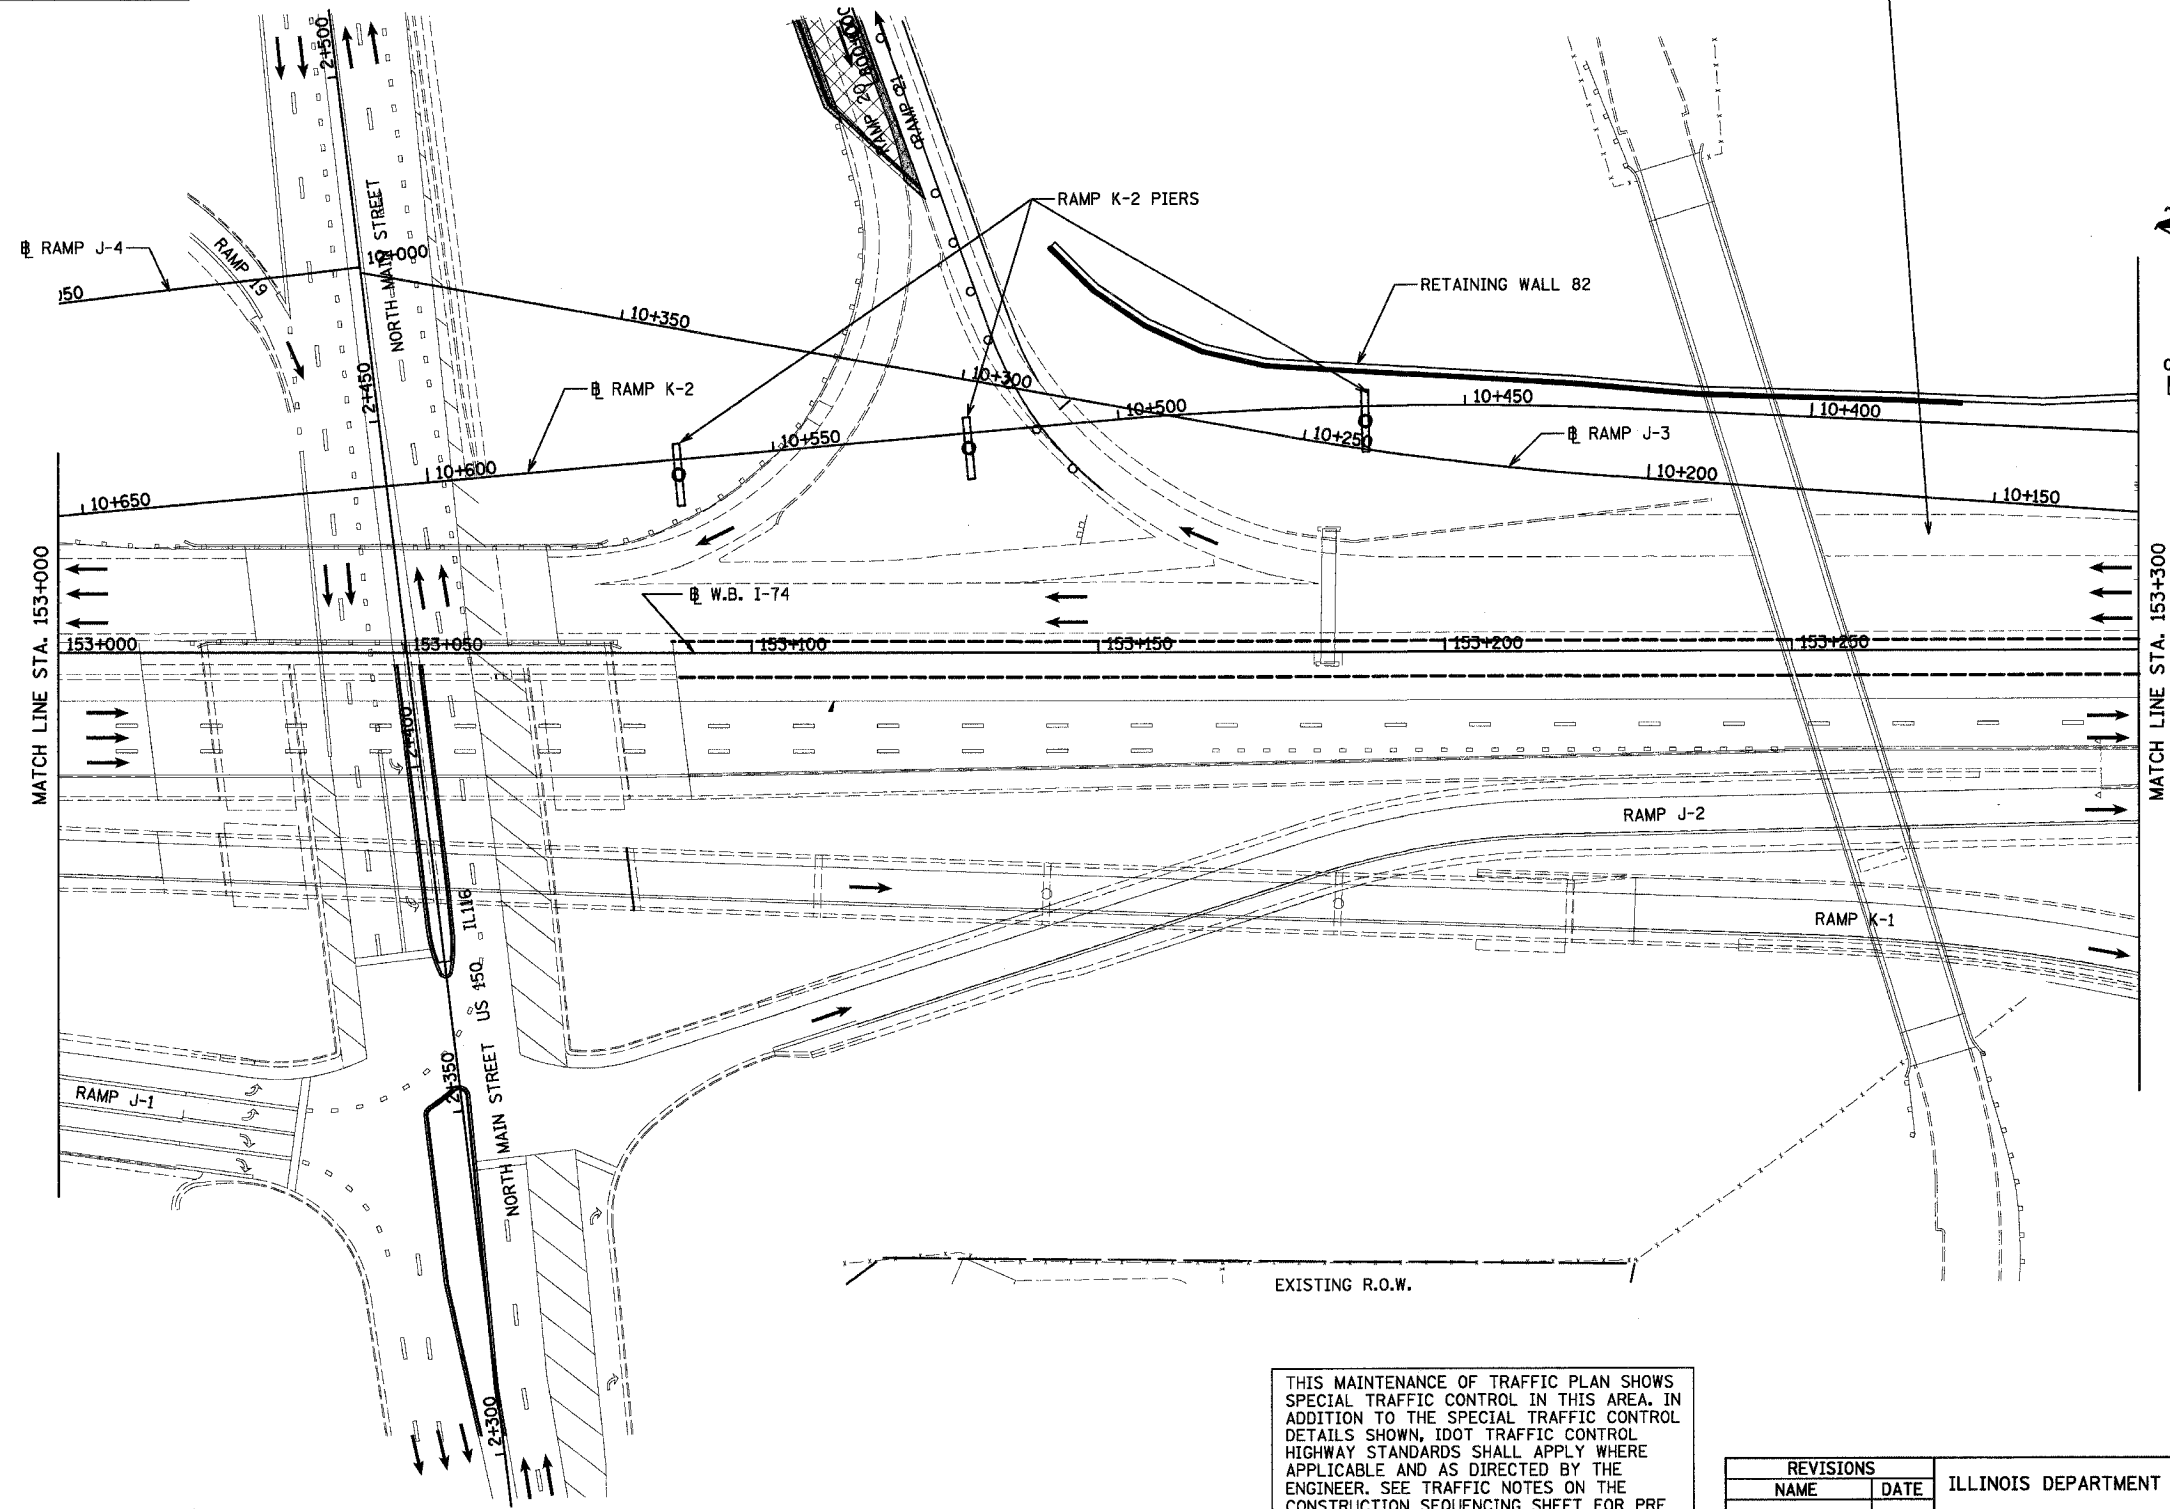

THIS MAINTENANCE OF TRAFFIC PLAN SHOWS SPECIAL TRAFFIC CONTROL IN THIS AREA. IN ADDITION TO THE SPECIAL TRAFFIC CONTROL DETAILS SHOWN, IDOT TRAFFIC CONTROL HIGHWAY STANDARDS SHALL APPLY WHERE APPLICABLE AND AS DIRECTED BY THE ENGINEER. SEE TRAFFIC NOTES ON THE CONSTRUCTION SEQUENCING SHEET FOR PRE STAGE 3 FOR APPLICABLE IDOT HIGHWAY STANDARDS.

| REVISIONS | |
|-----------|------|
| NAME | DATE |
| | |
| | |
| | |
| | |
| | |
| | |

ILLINOIS DEPARTMENT OF TRANSPORTATION
 F.A.I. ROUTE 74 (I-74)
 MAINTENANCE OF TRAFFIC
 STAGE 3A-1 (PRE STAGE 3)
 I-74 STA. 153+000 TO STA. 153+300

DATE 12/20/2004

DRAWN BY KMO
 CHECKED BY RTG

