


I:\Projects\1101-56-151.dgn 12/23/2004 10:48:37 AM

68201

F.A.I. RTE.	SECTION	COUNTY	TOTAL SHEETS	SHEET NO.
74	90-11R-2; 9013,14,14-1R-1	TAZEWELL	1366	136
STA.		TO STA.		
FED. ROAD DIST. NO. 4		ILLINOIS	FED. AID PROJECT	

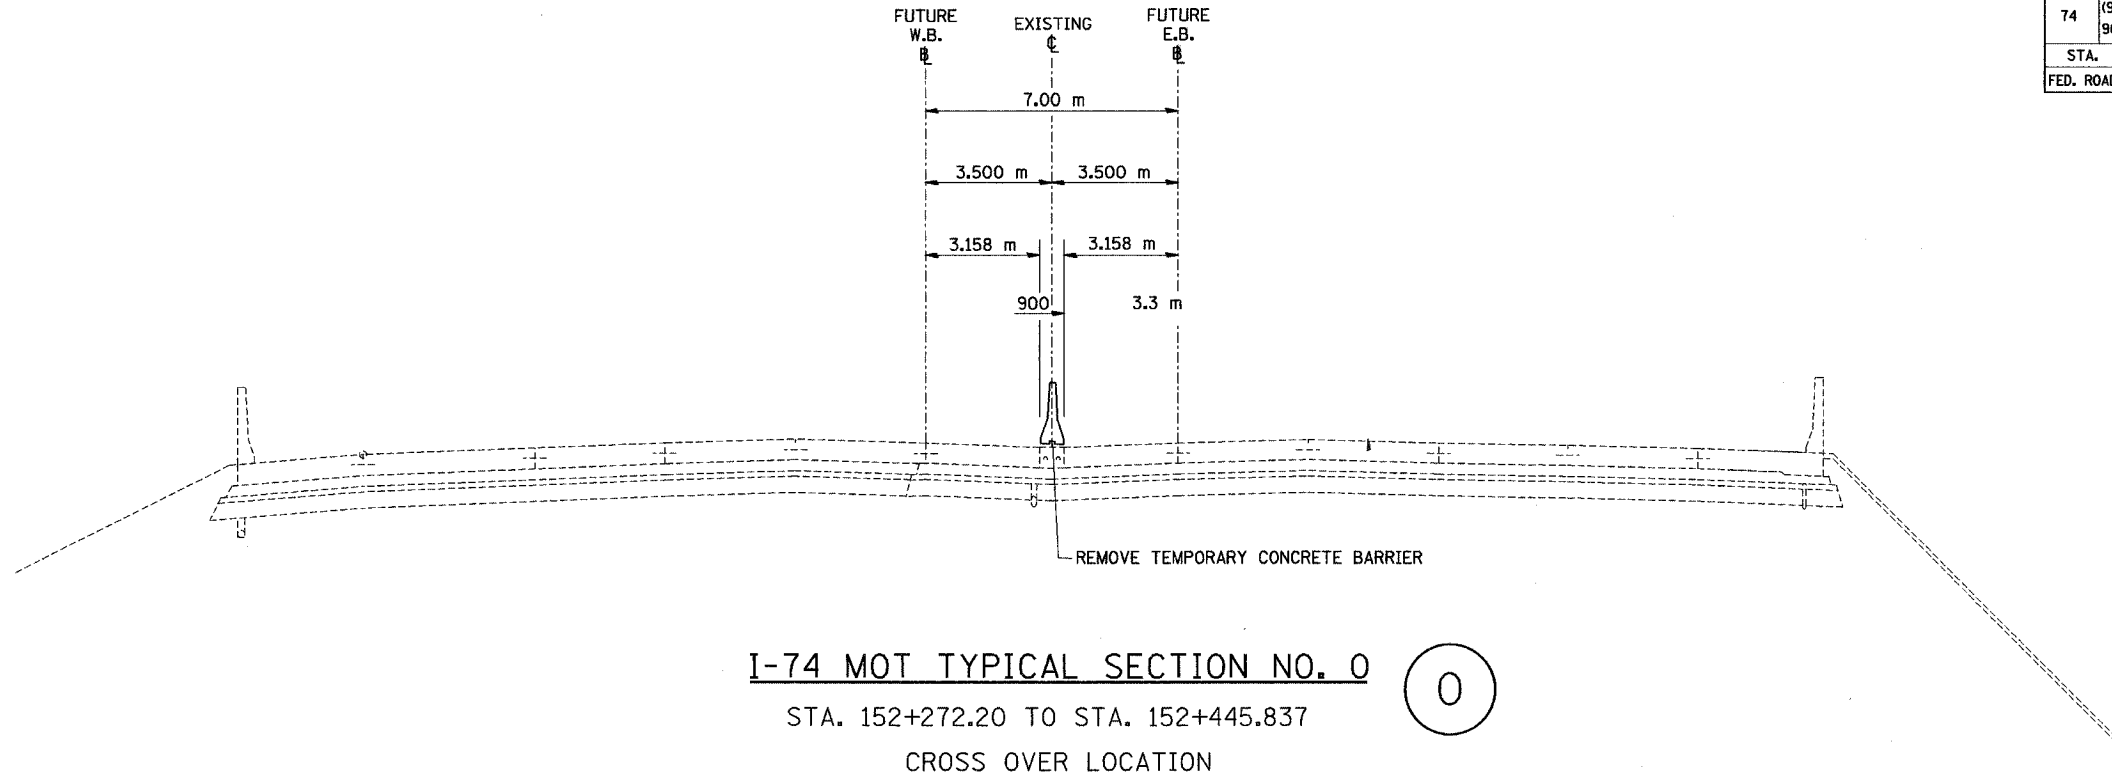

0



REVISIONS	
NAME	DATE

ILLINOIS DEPARTMENT OF TRANSPORTATION  
 F.A.I. ROUTE 74 (I-74)  
 MAINTENANCE OF TRAFFIC  
 STAGE 3A  
 I-74 TYPICAL SECTION 0  
 DRAWN BY KMO  
 CHECKED BY RTG  
 DATE 12/20/2004