
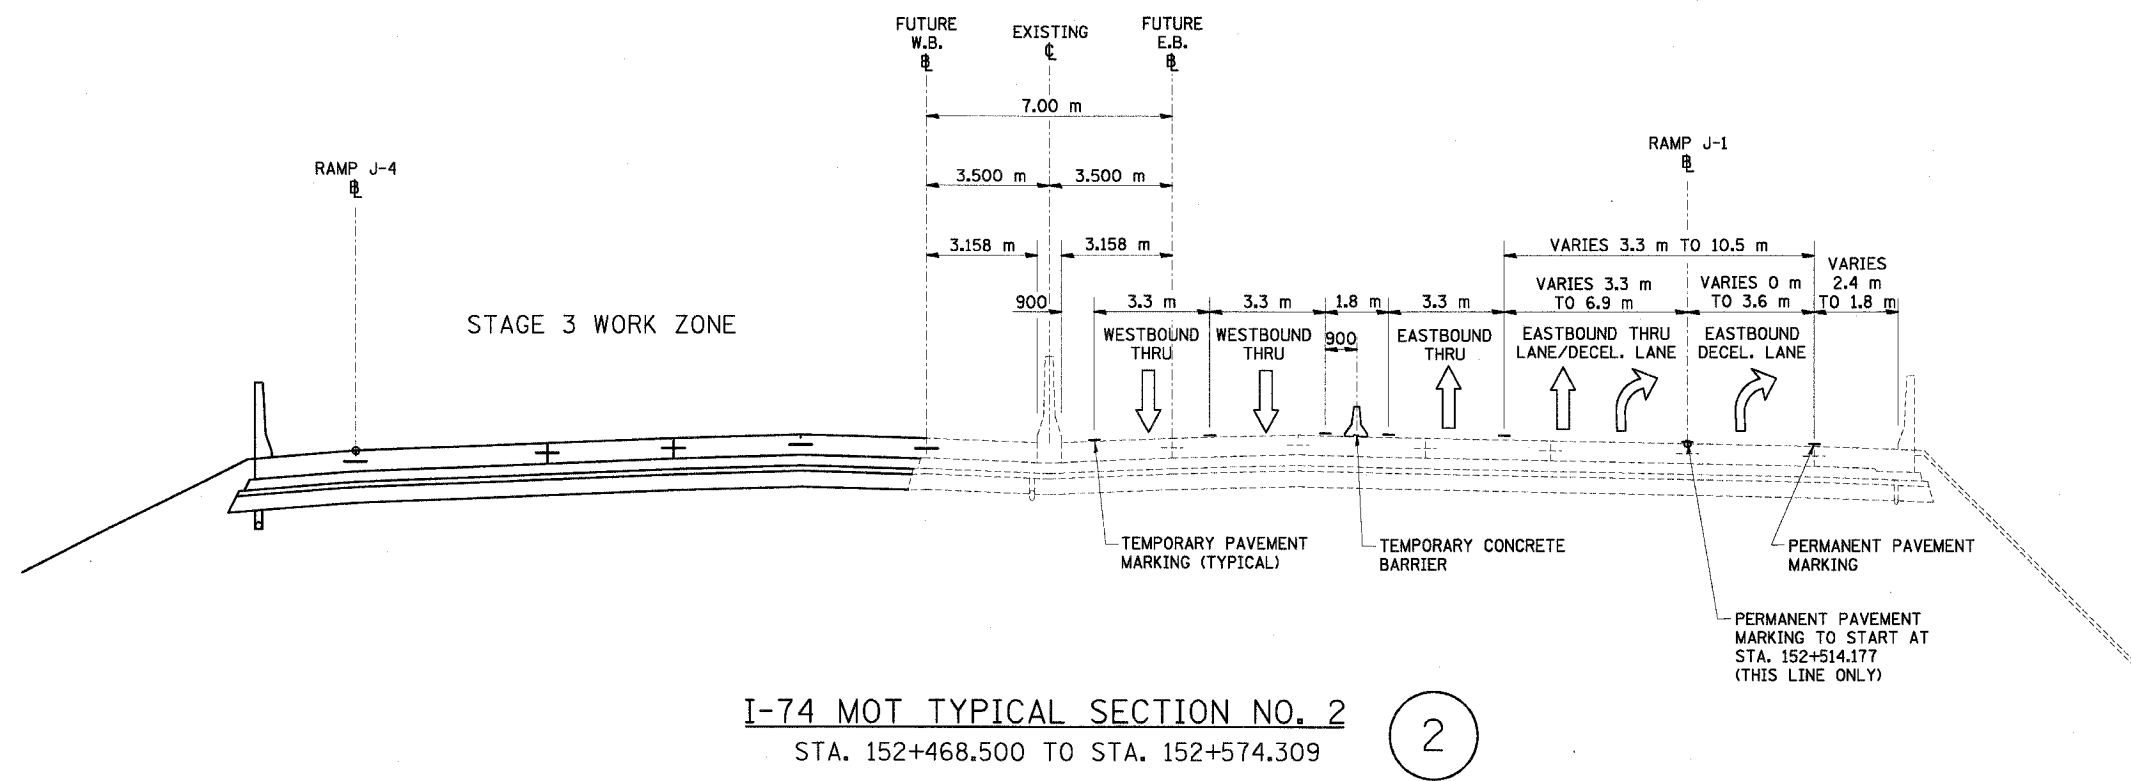


F.A.I. RTE.	SECTION	COUNTY	TOTAL SHEETS	SHEET NO.
74	(90-11R-2; 90(13,14,14-1R-1)	TAZEWELL	1366	137
STA.		TO STA.		
FED. ROAD DIST. NO. 4		ILLINOIS FED. AID PROJECT		

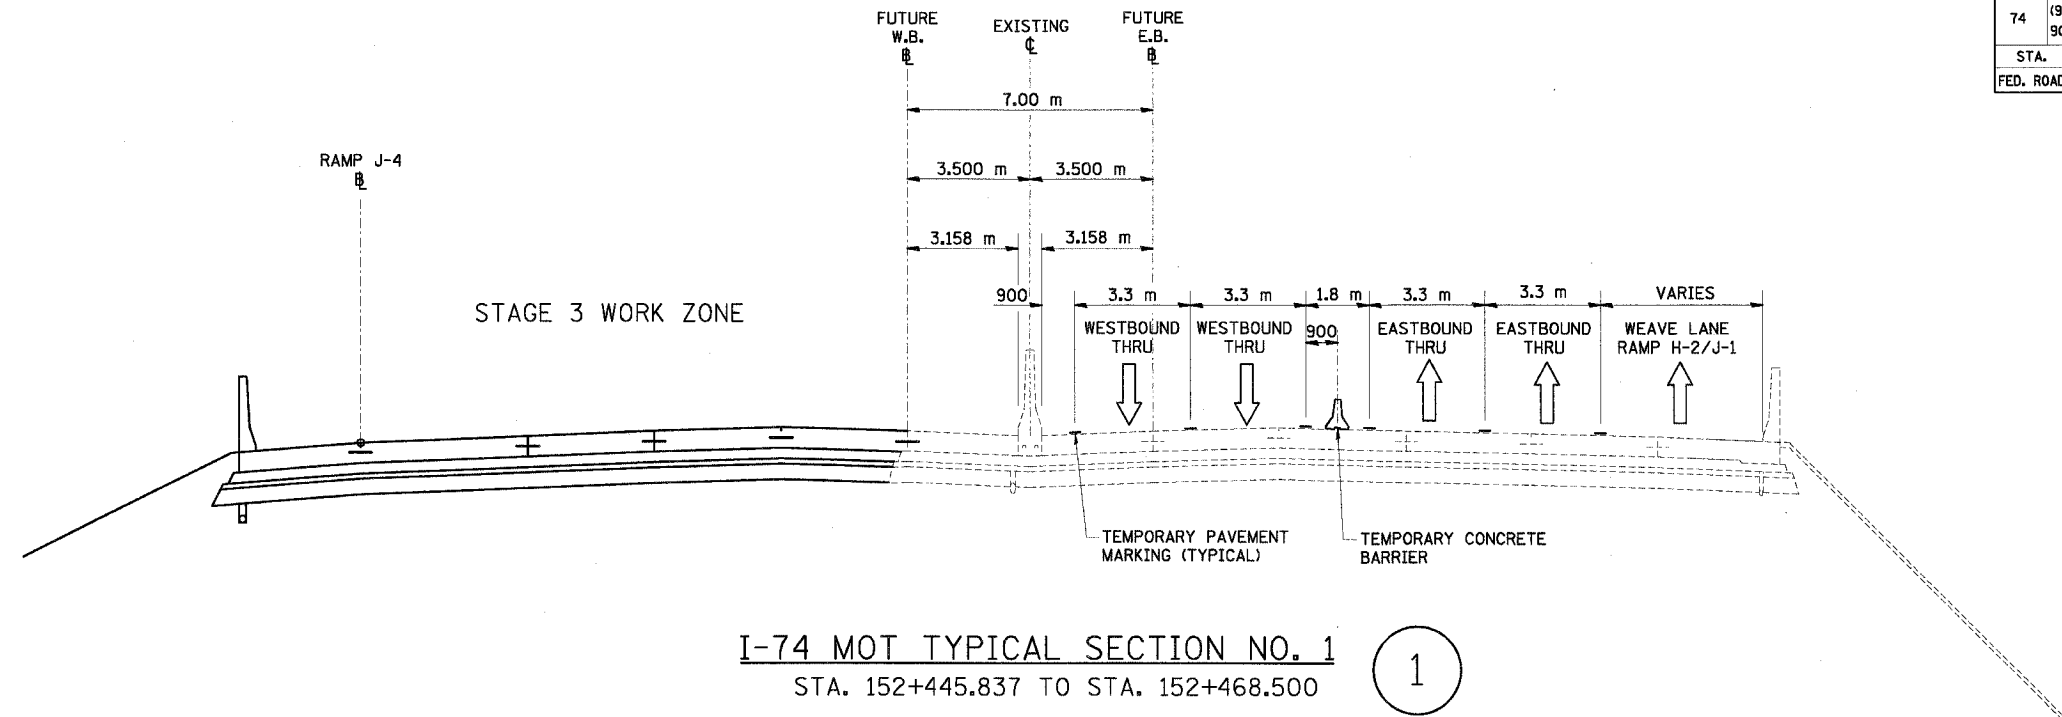

REVISIONS		ILLINOIS DEPARTMENT OF TRANSPORTATION
NAME	DATE	
		F.A.I. ROUTE 74 (I-74) MAINTENANCE OF TRAFFIC STAGE 3A I-74 TYPICAL SECTIONS 1 & 2 DRAWN BY KMO CHECKED BY RTG DATE 12/20/2004