



F.A.I. RTE.	SECTION	COUNTY	TOTAL SHEETS	SHEET NO.
74	(90-11)R-2; 90(13,14,14-1)R-1	TAZEWELL	1366	139
STA.		TO STA.		
FED. ROAD DIST. NO. 4		ILLINOIS FED. AID PROJECT		

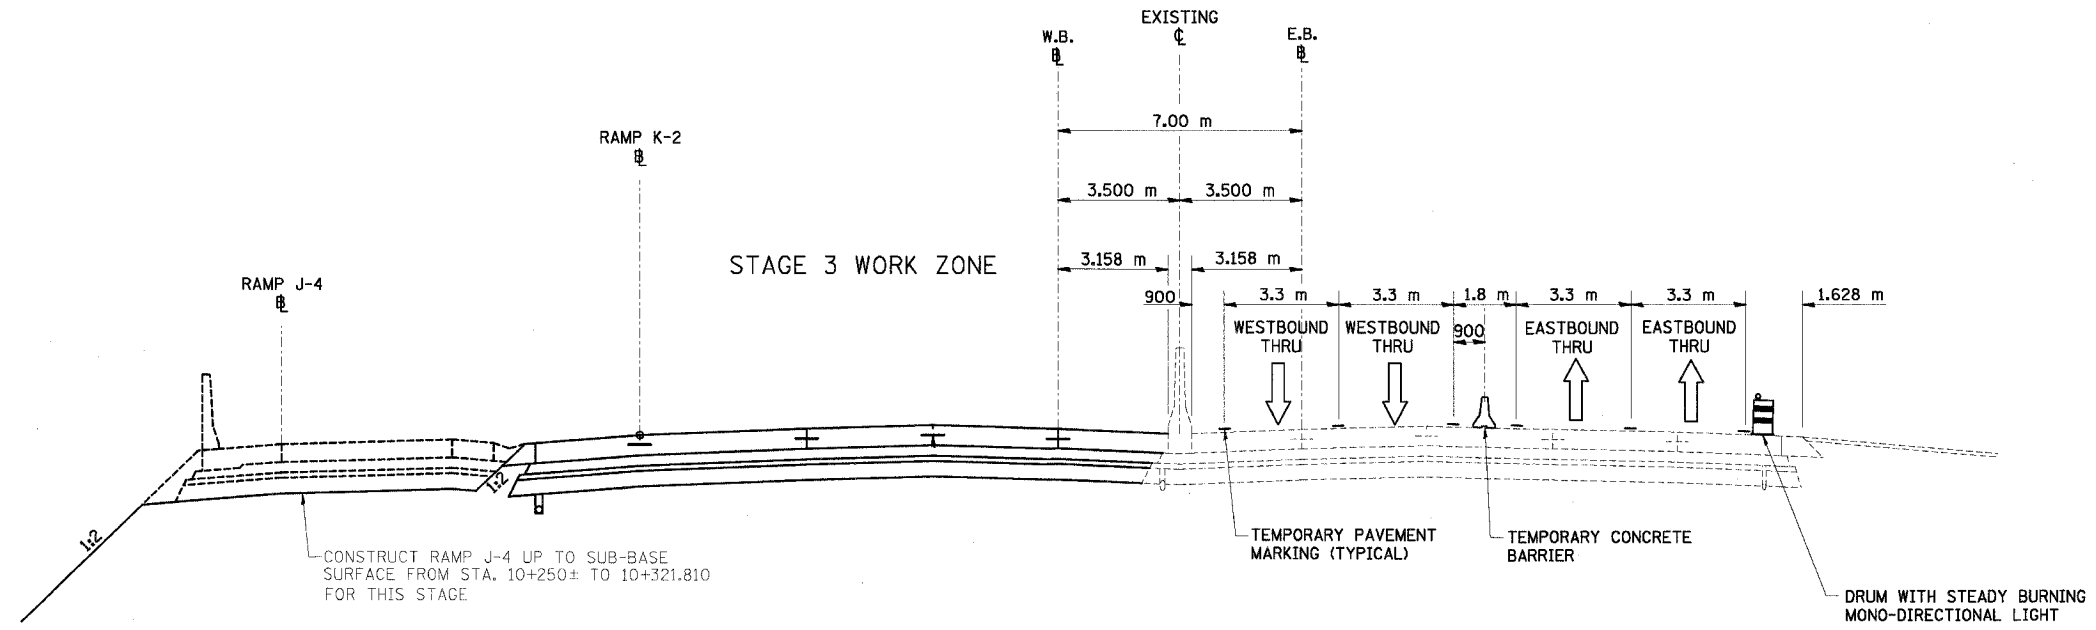

I-74 MOT TYPICAL SECTION NO. 5  
STA. 152+723.600 TO STA. 152+806.064

5

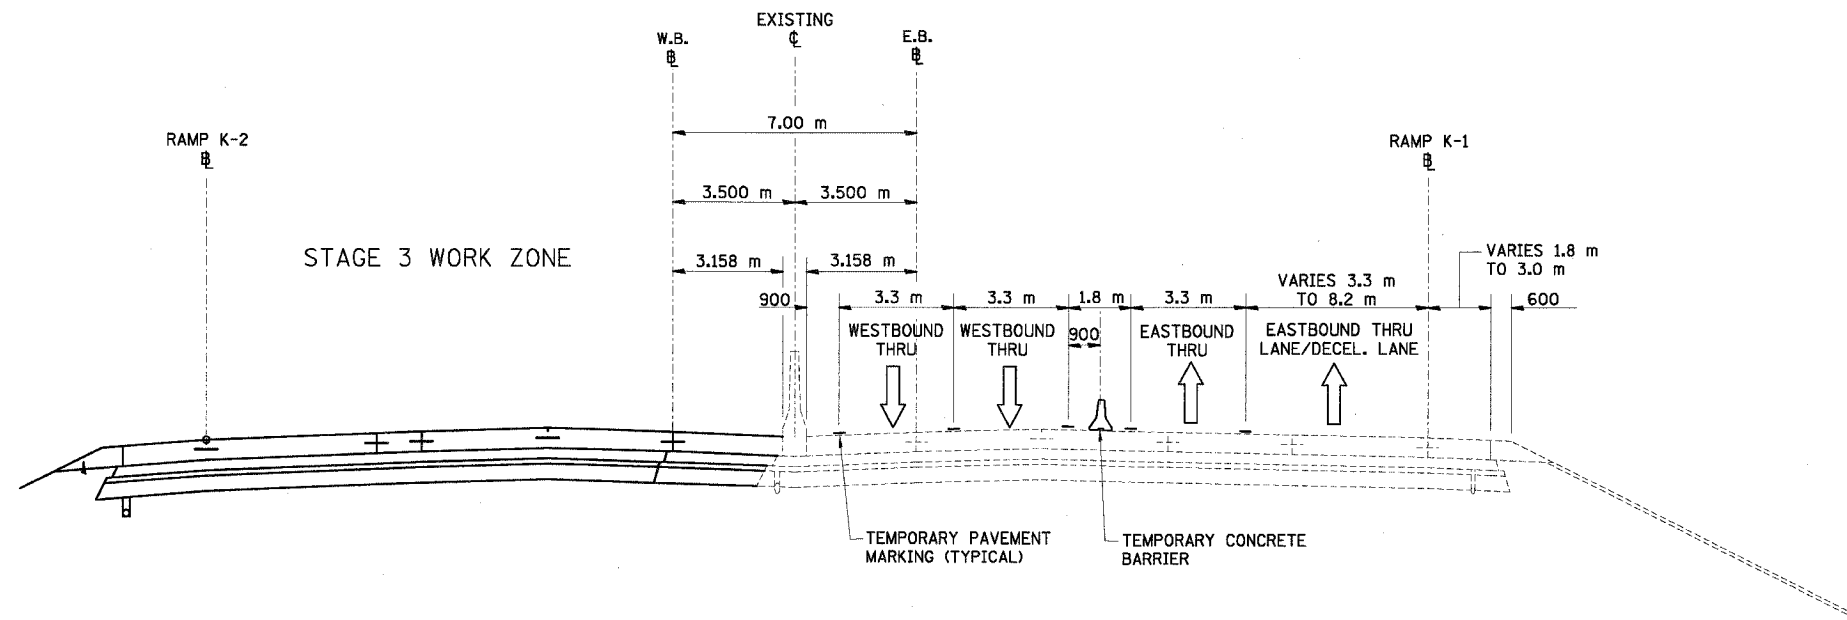

I-74 MOT TYPICAL SECTION NO. 6  
STA. 152+806.064 TO STA. 152+877.964

6

REVISIONS		ILLINOIS DEPARTMENT OF TRANSPORTATION F.A.I. ROUTE 74 (I-74) MAINTENANCE OF TRAFFIC STAGE 3A I-74 TYPICAL SECTIONS 5 & 6 DRAWN BY KMO CHECKED BY RTG
NAME	DATE	



DATE 12/20/2004