



F.A.I. RTE.	SECTION	COUNTY	TOTAL SHEETS	SHEET NO.
74	(90-11R-2) 90(13,14,14-1R-1)	TAZEWELL	1366	140
STA.		TO STA.		
FED. ROAD DIST. NO. 4		ILLINOIS FED. AID PROJECT		

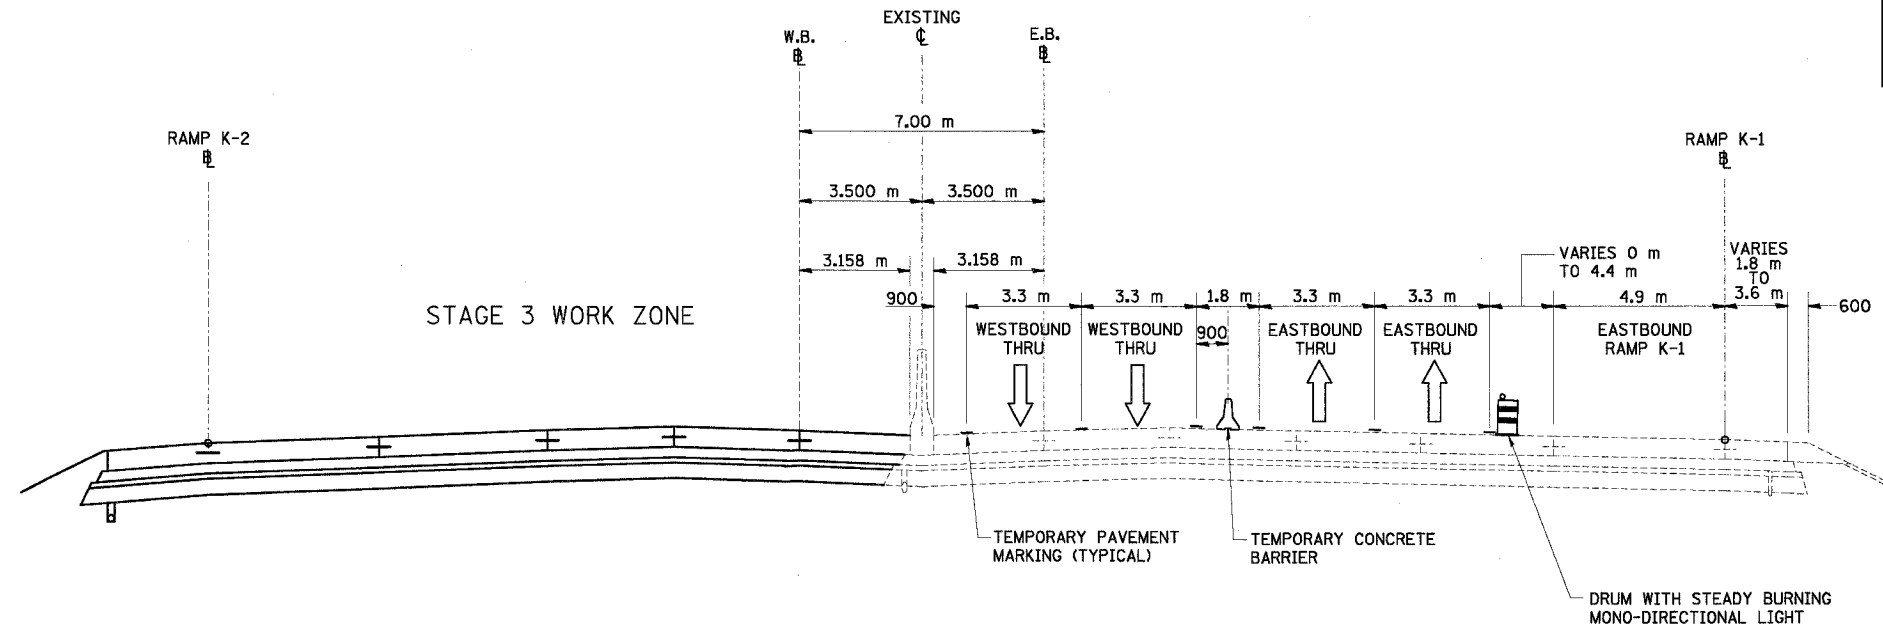

I-74 MOT TYPICAL SECTION NO. 7
STA. 152+877.964 TO STA. 152+942.154

7

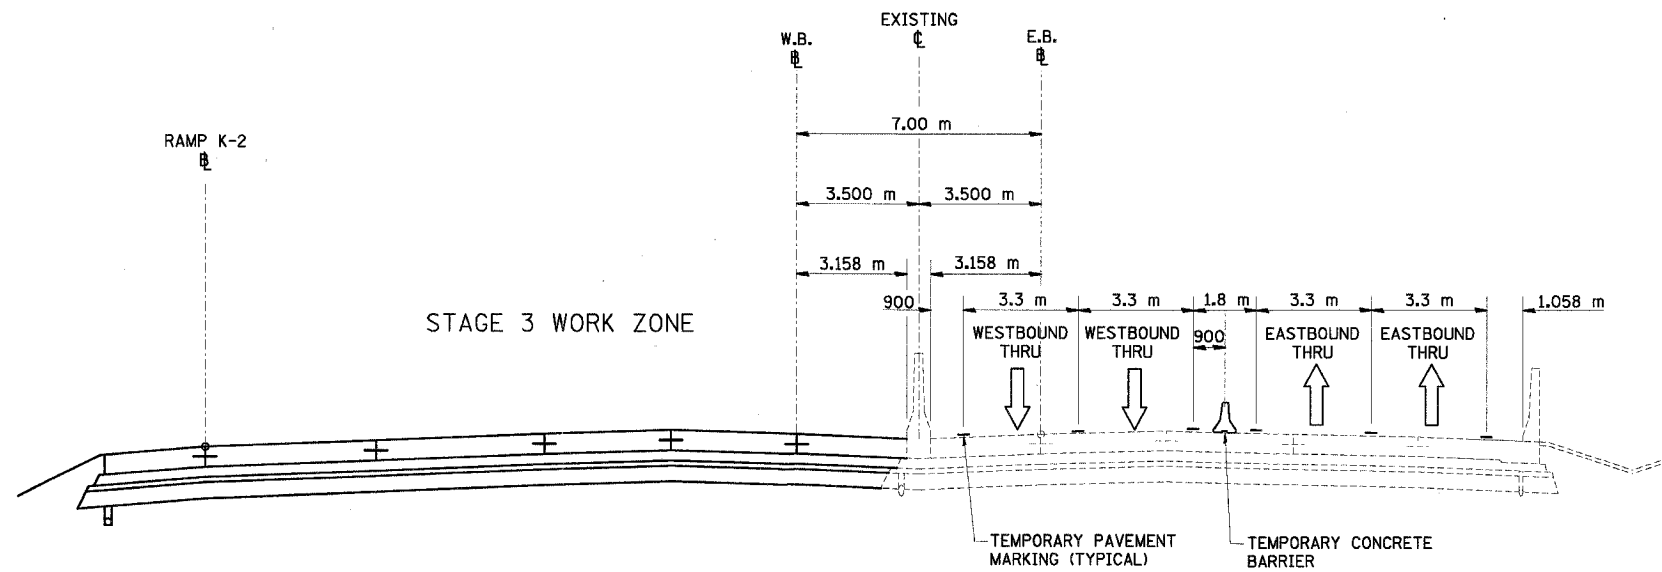

I-74 MOT TYPICAL SECTION NO. 8
STA. 152+942.154 TO STA. 153+012.640

8

REVISIONS		ILLINOIS DEPARTMENT OF TRANSPORTATION F.A.I. ROUTE 74 (I-74) MAINTENANCE OF TRAFFIC STAGE 3A I-74 TYPICAL SECTIONS 7 & 8
NAME	DATE	
		DRAWN BY KMO CHECKED BY RTG DATE 12/20/2004

URS
URS CORPORATION
CHICAGO, ILLINOIS