
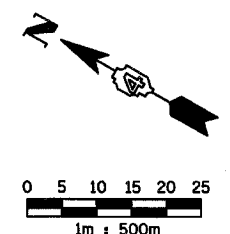


F.A.I. RTE.	SECTION	COUNTY	TOTAL SHEETS	SHEET NO.
74	(90-11R-2; 90(13,14,14-1R-1	TAZEWELL	1366	153
STA. 153+600		TO STA. 153+892.180		
FED. ROAD DIST. NO. 4		ILLINOIS FED. AID PROJECT		

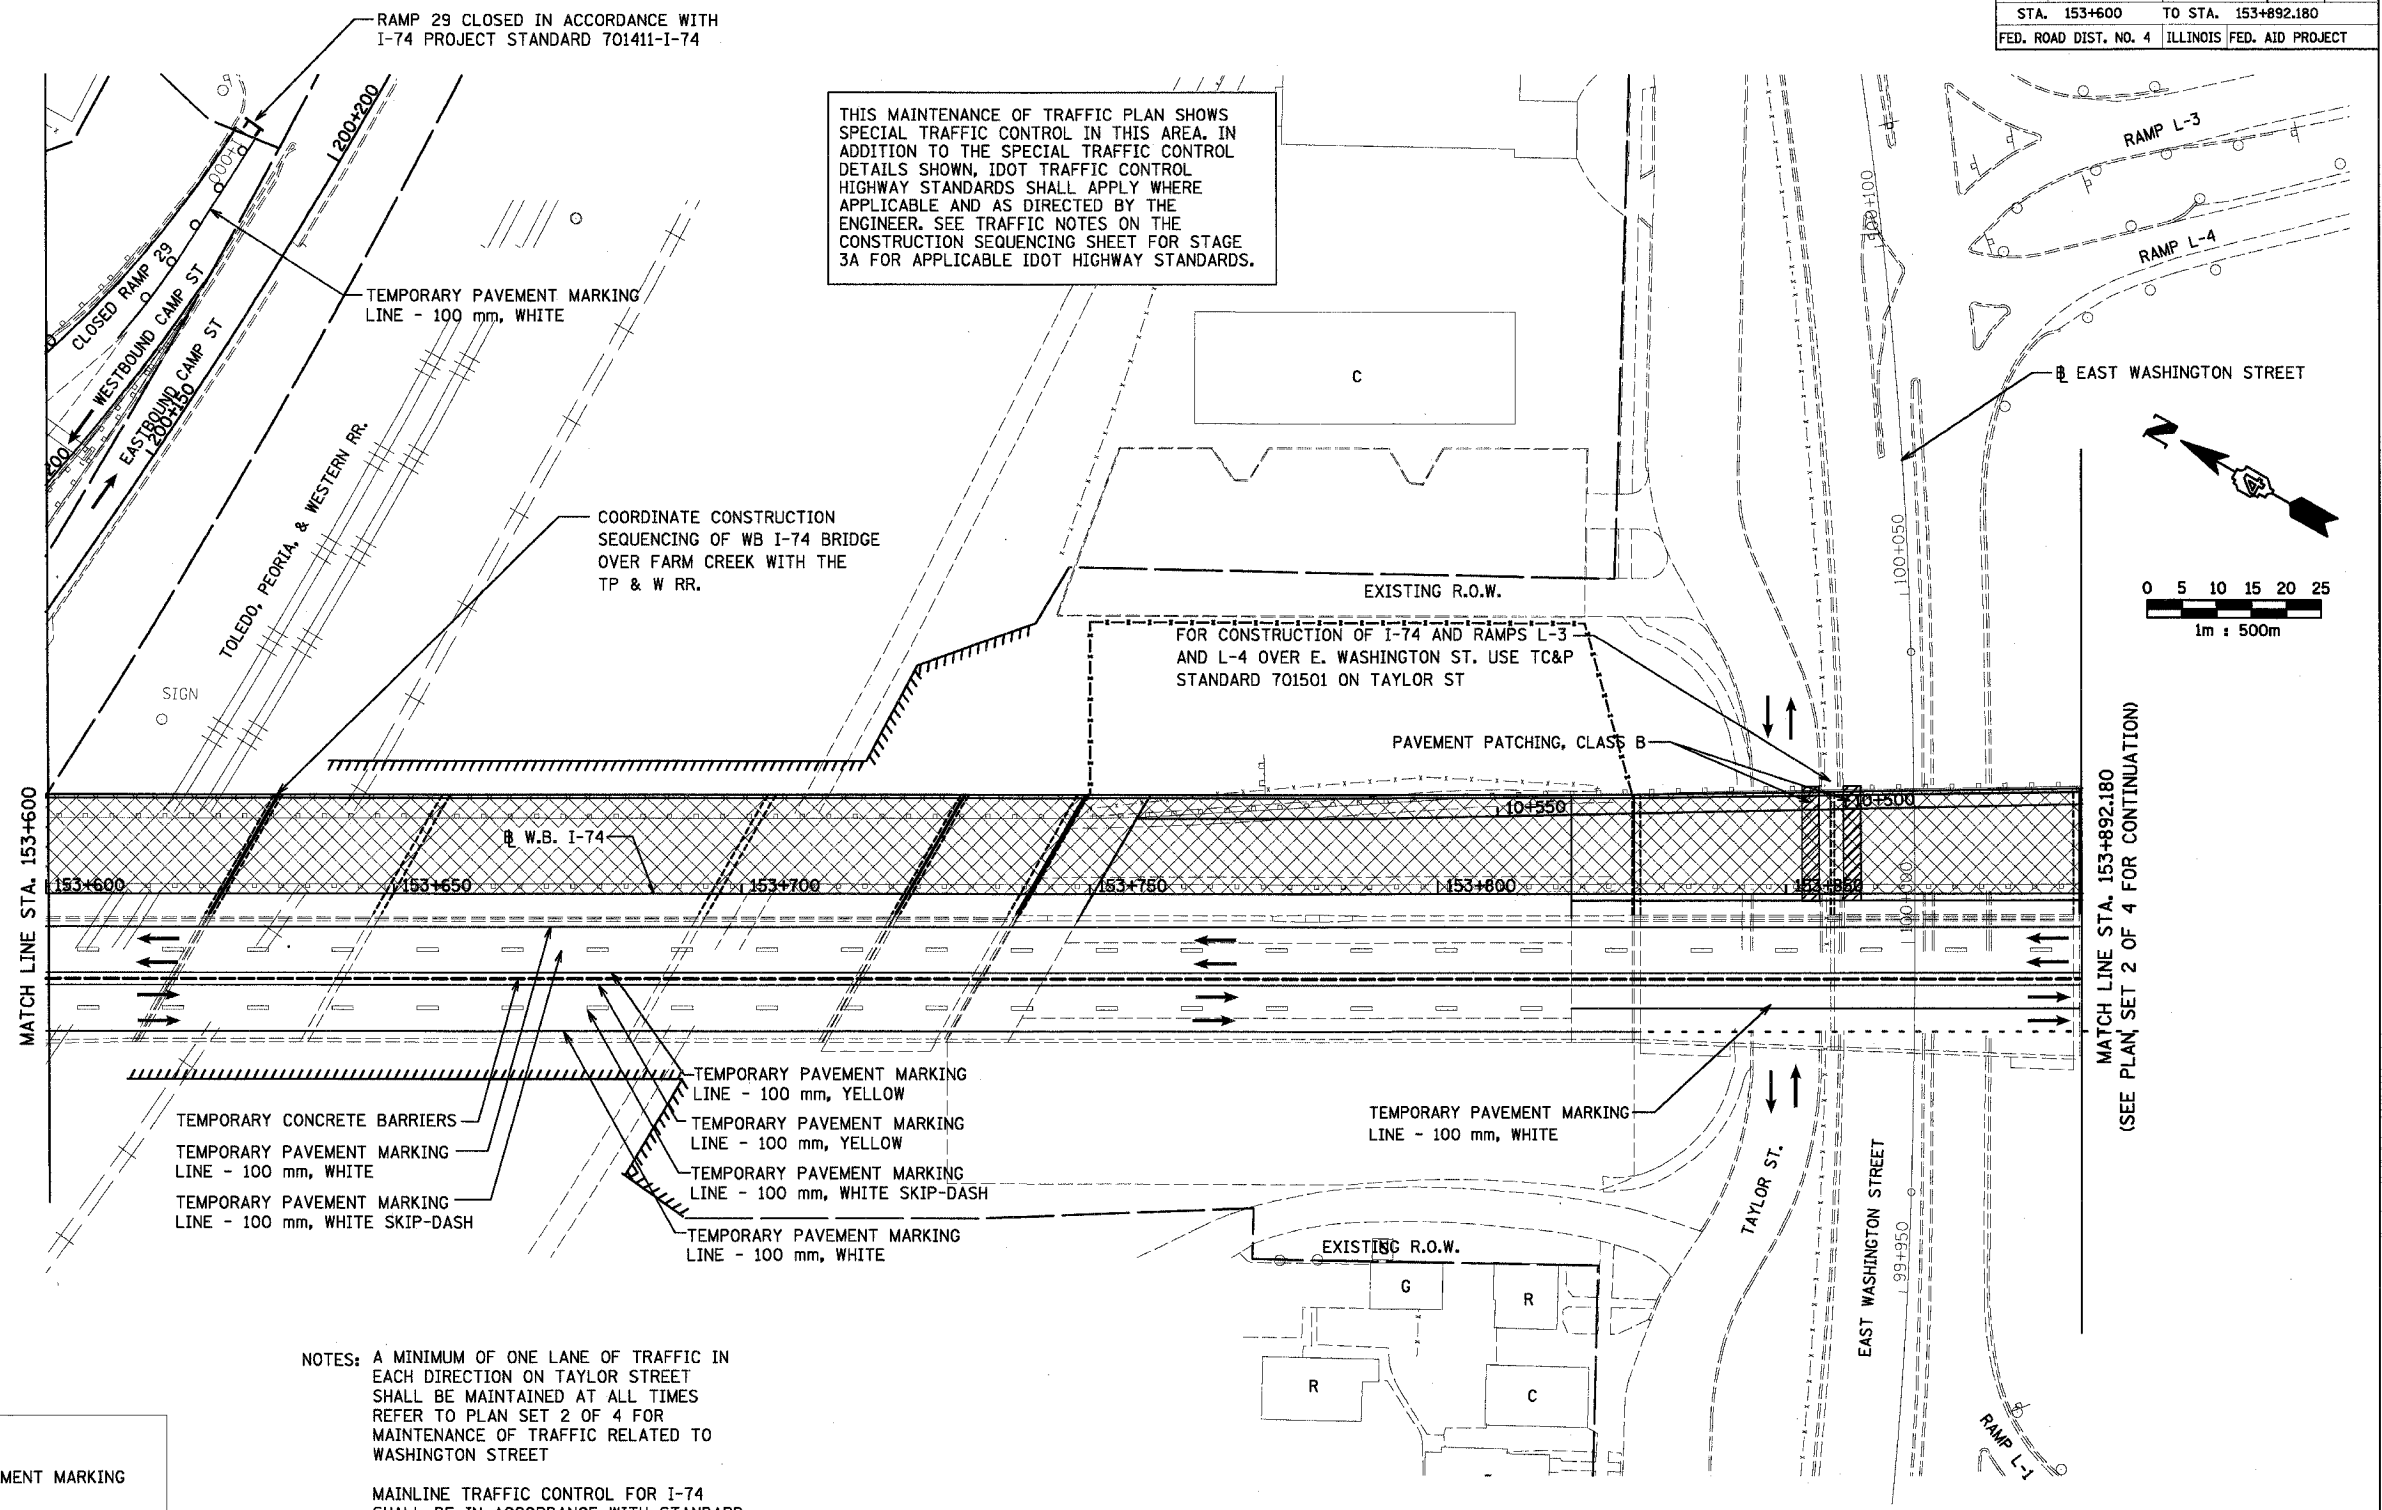

MATCH LINE STA. 153+600

MATCH LINE STA. 153+892.180
(SEE PLAN SET 2 OF 4 FOR CONTINUATION)

LEGEND	
	TEMPORARY PAVEMENT MARKING
	PAVEMENT PATCHING, CLASS B
	WORK ZONE
	TRAFFIC FLOW DIRECTION
	TYPE III BARRICADES
	TEMPORARY CONCRETE BARRIER

NOTES: A MINIMUM OF ONE LANE OF TRAFFIC IN EACH DIRECTION ON TAYLOR STREET SHALL BE MAINTAINED AT ALL TIMES REFER TO PLAN SET 2 OF 4 FOR MAINTENANCE OF TRAFFIC RELATED TO WASHINGTON STREET

MAINLINE TRAFFIC CONTROL FOR I-74 SHALL BE IN ACCORDANCE WITH STANDARD 701101 AND 701406.

SEE TEMPORARY TRAFFIC CONTROL SCHEDULE TO VERIFY LOCATION OF TEMPORARY CONCRETE BARRIERS. BARRIER WALL REFLECTORS SHALL BE INSTALLED ON ALL TEMPORARY CONCRETE BARRIER IN ACCORDANCE WITH THE SPECIAL PROVISION FOR THESE BARRIERS

SEE MOT GENERAL NOTES SHEET FOR TEMPORARY SIGNING LEGEND.

REVISIONS	
NAME	DATE



ILLINOIS DEPARTMENT OF TRANSPORTATION
 F.A.I. ROUTE 74 (I-74)
 MAINTENANCE OF TRAFFIC
 STAGE 3A
 STA. 153+600 TO STA. 153+892.180 I-74
 DRAWN BY KMO
 CHECKED BY RTG
 DATE 12/20/2004