

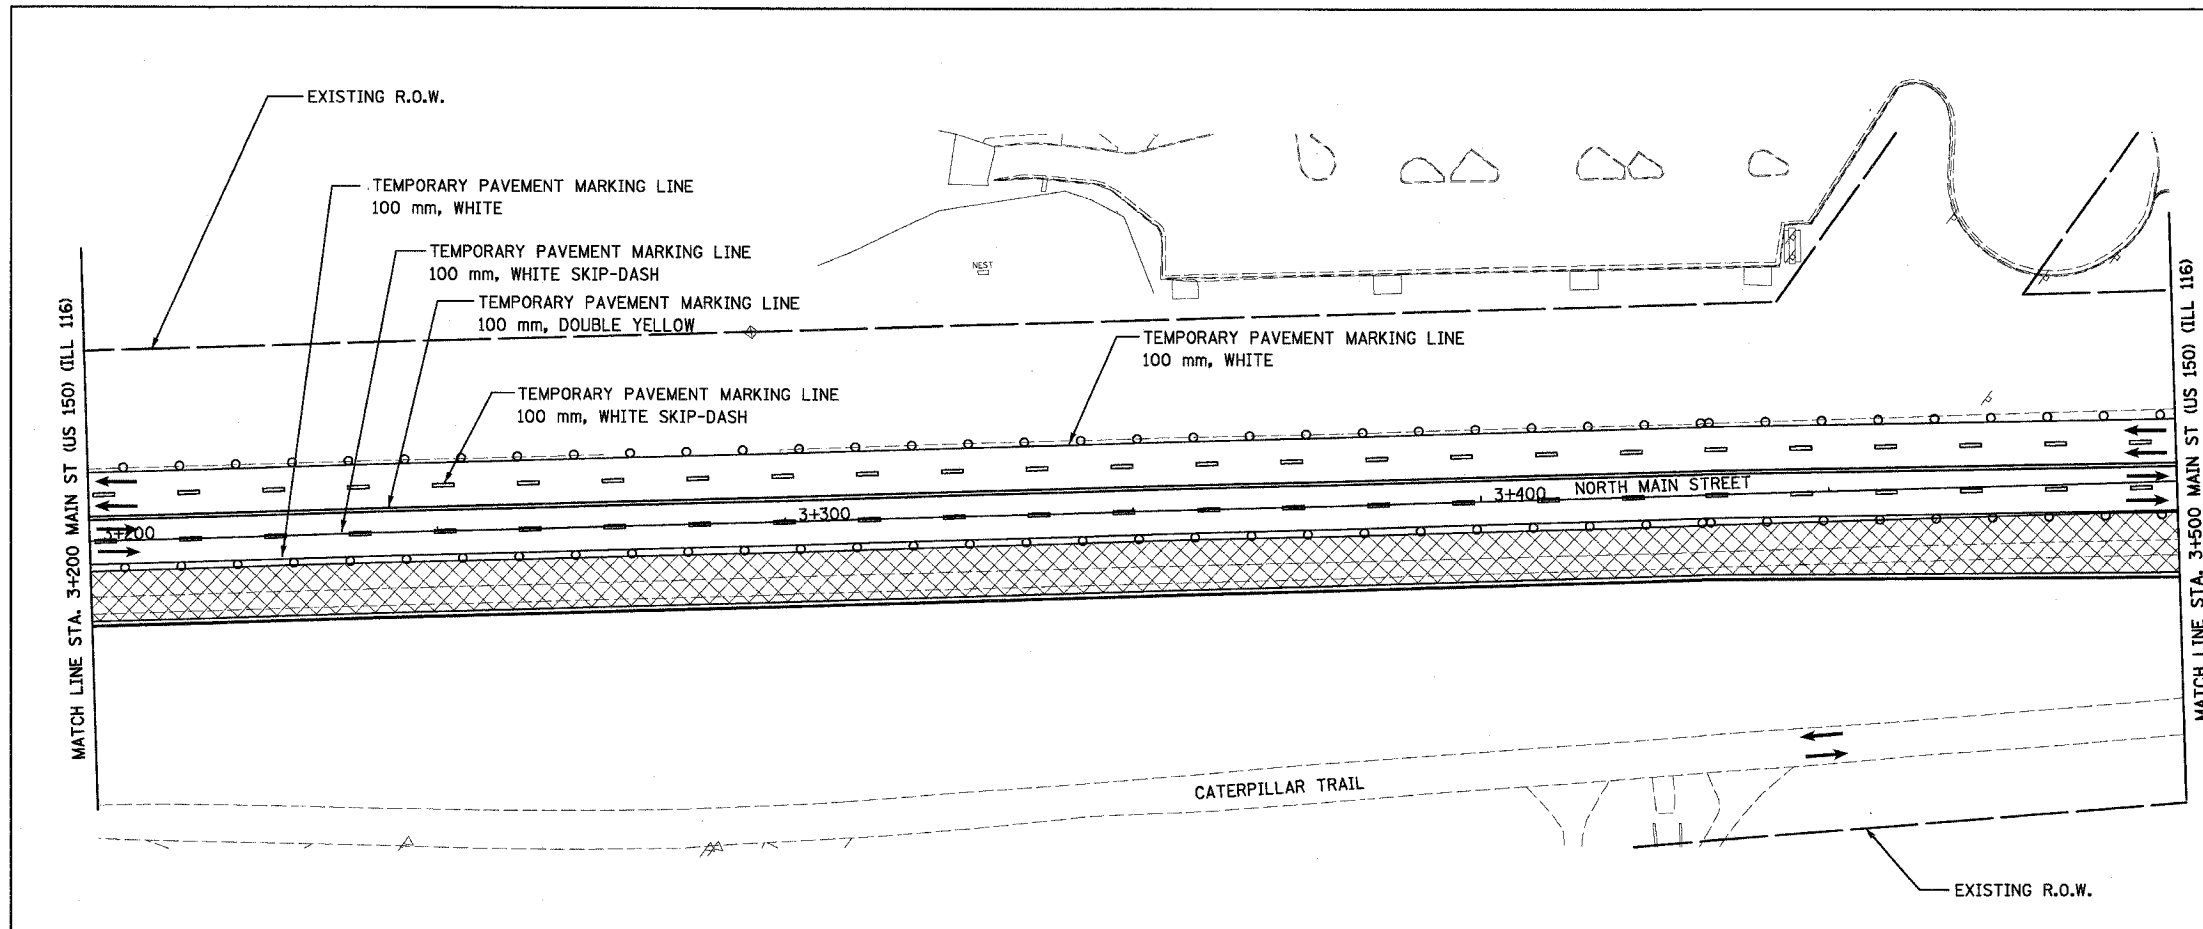


| F.A.I. RTE. | SECTION | COUNTY | TOTAL SHEETS | SHEET NO. |
|---|-------------------------------|---------------|--------------|-----------|
| 74 | (90-11R-2) 9013,14,14-1R-1 | TAZEWELL | 1366 | 163 |
| STA. 3+200 | | TO STA. 3+800 | | |
| FED. ROAD DIST. NO. 4 ILLINOIS FED. AID PROJECT | | | | |

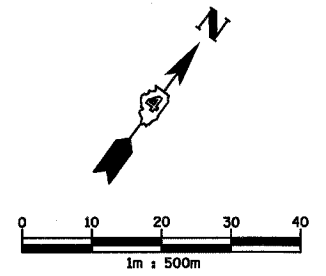

NOTE:
CONTRACTOR IS TO MAINTAIN ACCESS TO ALL ENTRANCES, DRIVEWAYS AND SIDE STREETS AT ALL TIMES BY USING LOCALIZED STAGED CONSTRUCTION OR BY OBTAINING CONSENT TO CLOSE AN ENTRANCE FROM THE OWNER SHOULD THERE BE MORE THAN ONE.

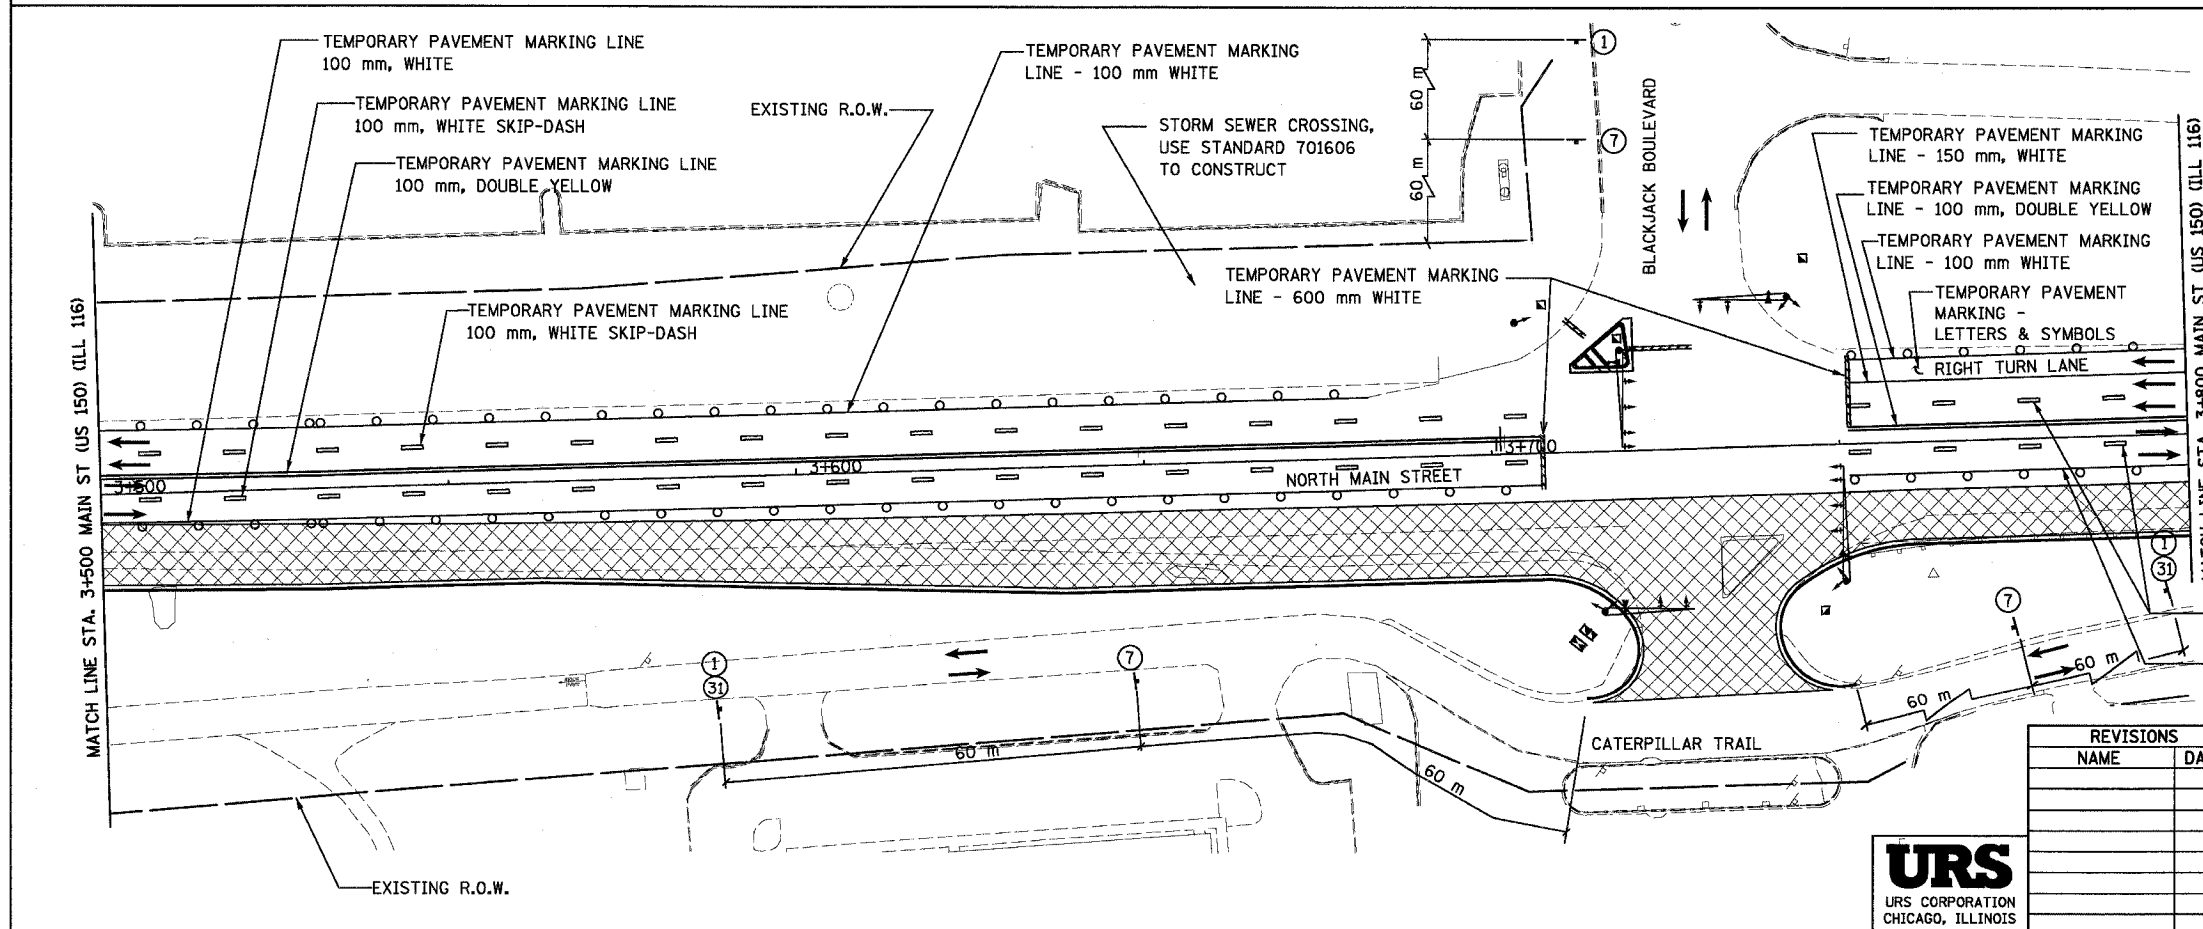

THIS MAINTENANCE OF TRAFFIC PLAN SHOWS SPECIAL TRAFFIC CONTROL IN THIS AREA. IN ADDITION TO THE SPECIAL TRAFFIC CONTROL DETAILS SHOWN, IDOT TRAFFIC CONTROL HIGHWAY STANDARDS SHALL APPLY WHERE APPLICABLE AND AS DIRECTED BY THE ENGINEER. SEE TRAFFIC NOTES ON THE CONSTRUCTION SEQUENCING SHEET FOR STAGE 3A-2 FOR APPLICABLE IDOT HIGHWAY STANDARDS.

| LEGEND | |
|--------|--|
| | WORK ZONE |
| | TEMPORARY PAVEMENT |
| | TEMPORARY PAVEMENT MARKING |
| | TRAFFIC FLOW DIRECTION |
| | SIGN, SEE GENERAL NOTES AND LEGEND SHEET FOR SIGN TYPE |
| | DRUM WITH STEADY BURNING MONO-DIRECTIONAL LIGHT |

| REVISIONS | |
|-----------|------|
| NAME | DATE |
| | |
| | |
| | |
| | |

ILLINOIS DEPARTMENT OF TRANSPORTATION
F.A.I. ROUTE 74 (I-74)
MAINTENANCE OF TRAFFIC
STAGE - 3A-2
NORTH MAIN STREET 3+200 TO 3+800
DRAWN BY KMO
CHECKED BY RTG
DATE 12/20/2004

