
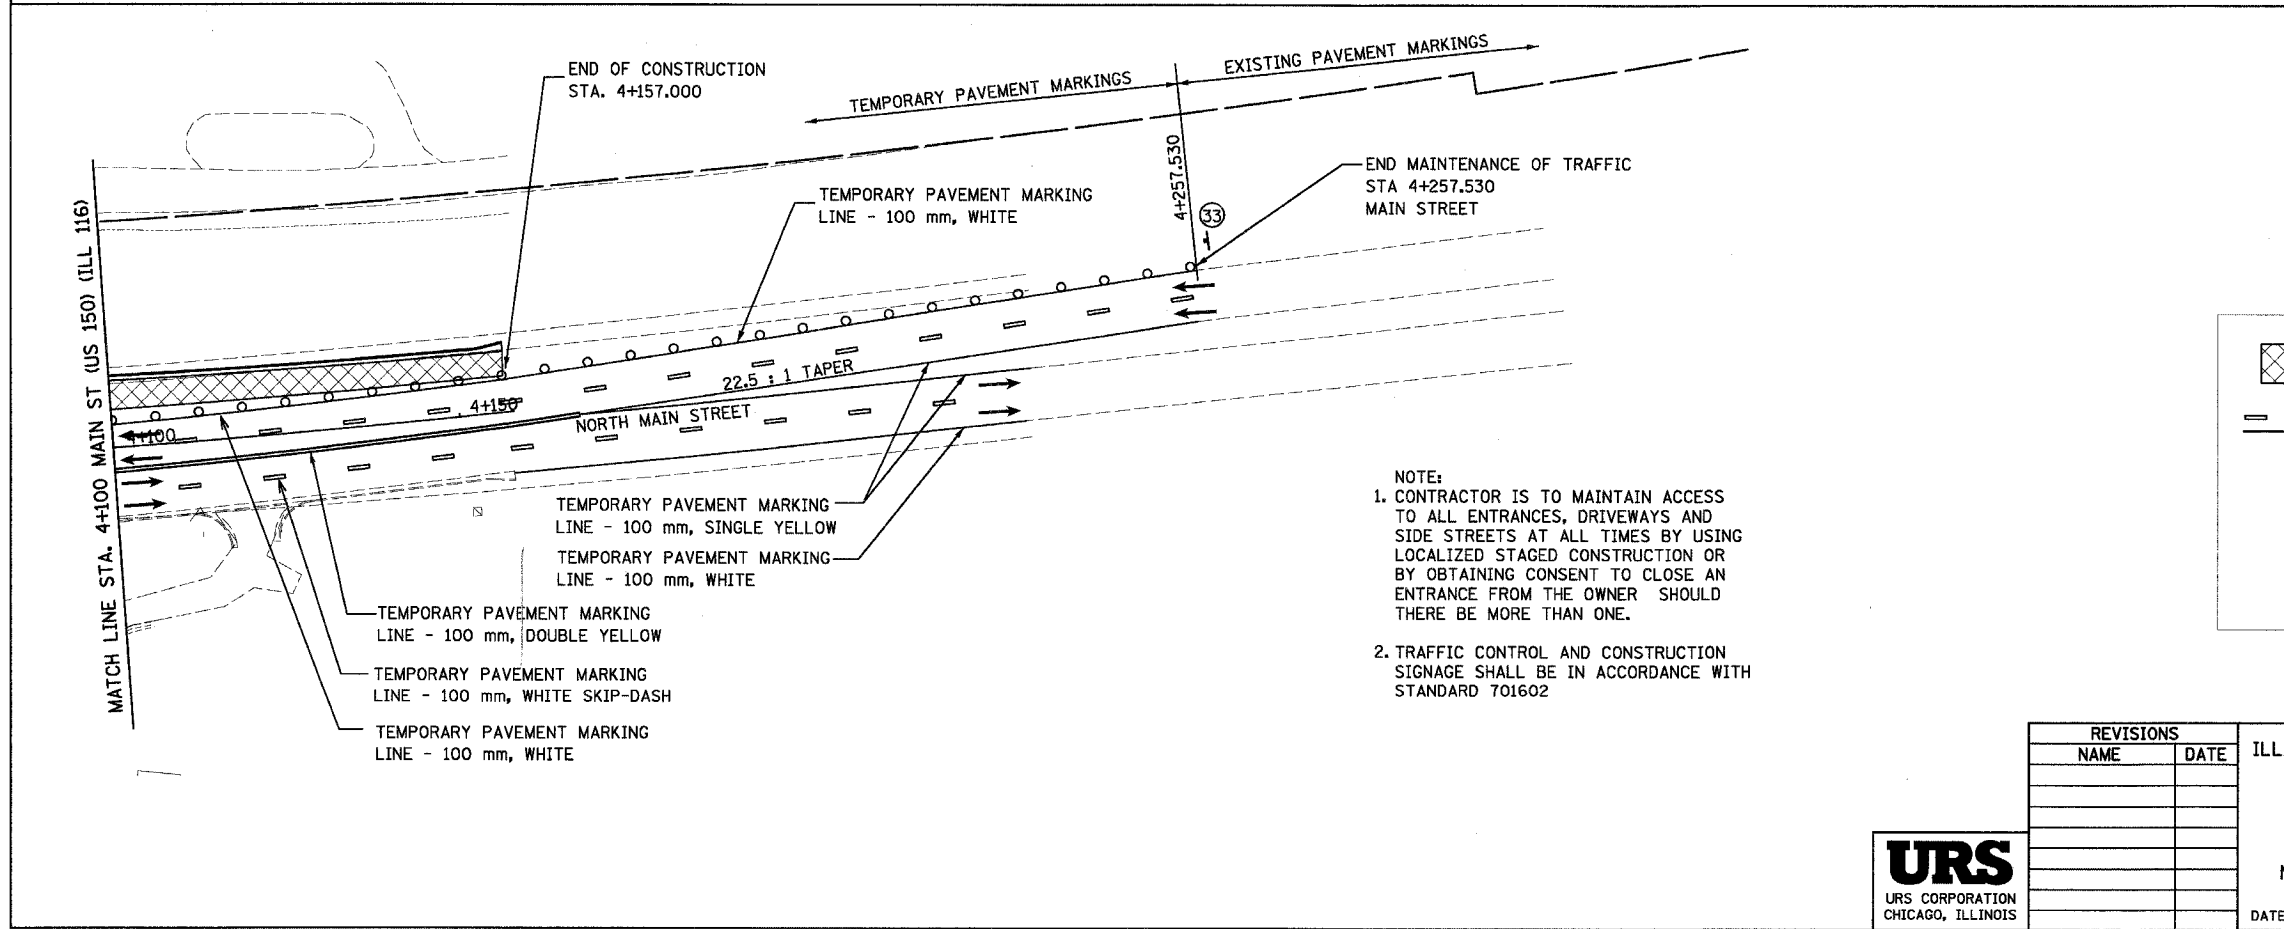
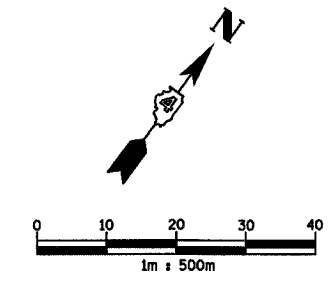


F.A.I. RTE.	SECTION	COUNTY	TOTAL SHEETS	SHEET NO.
74	(90-11)R-2; 90(13,14,14-1)R-1	TAZEWELL	1366	183
STA. 3+800		TO STA. 4+400		
FED. ROAD DIST. NO. 4		ILLINOIS FED. AID PROJECT		

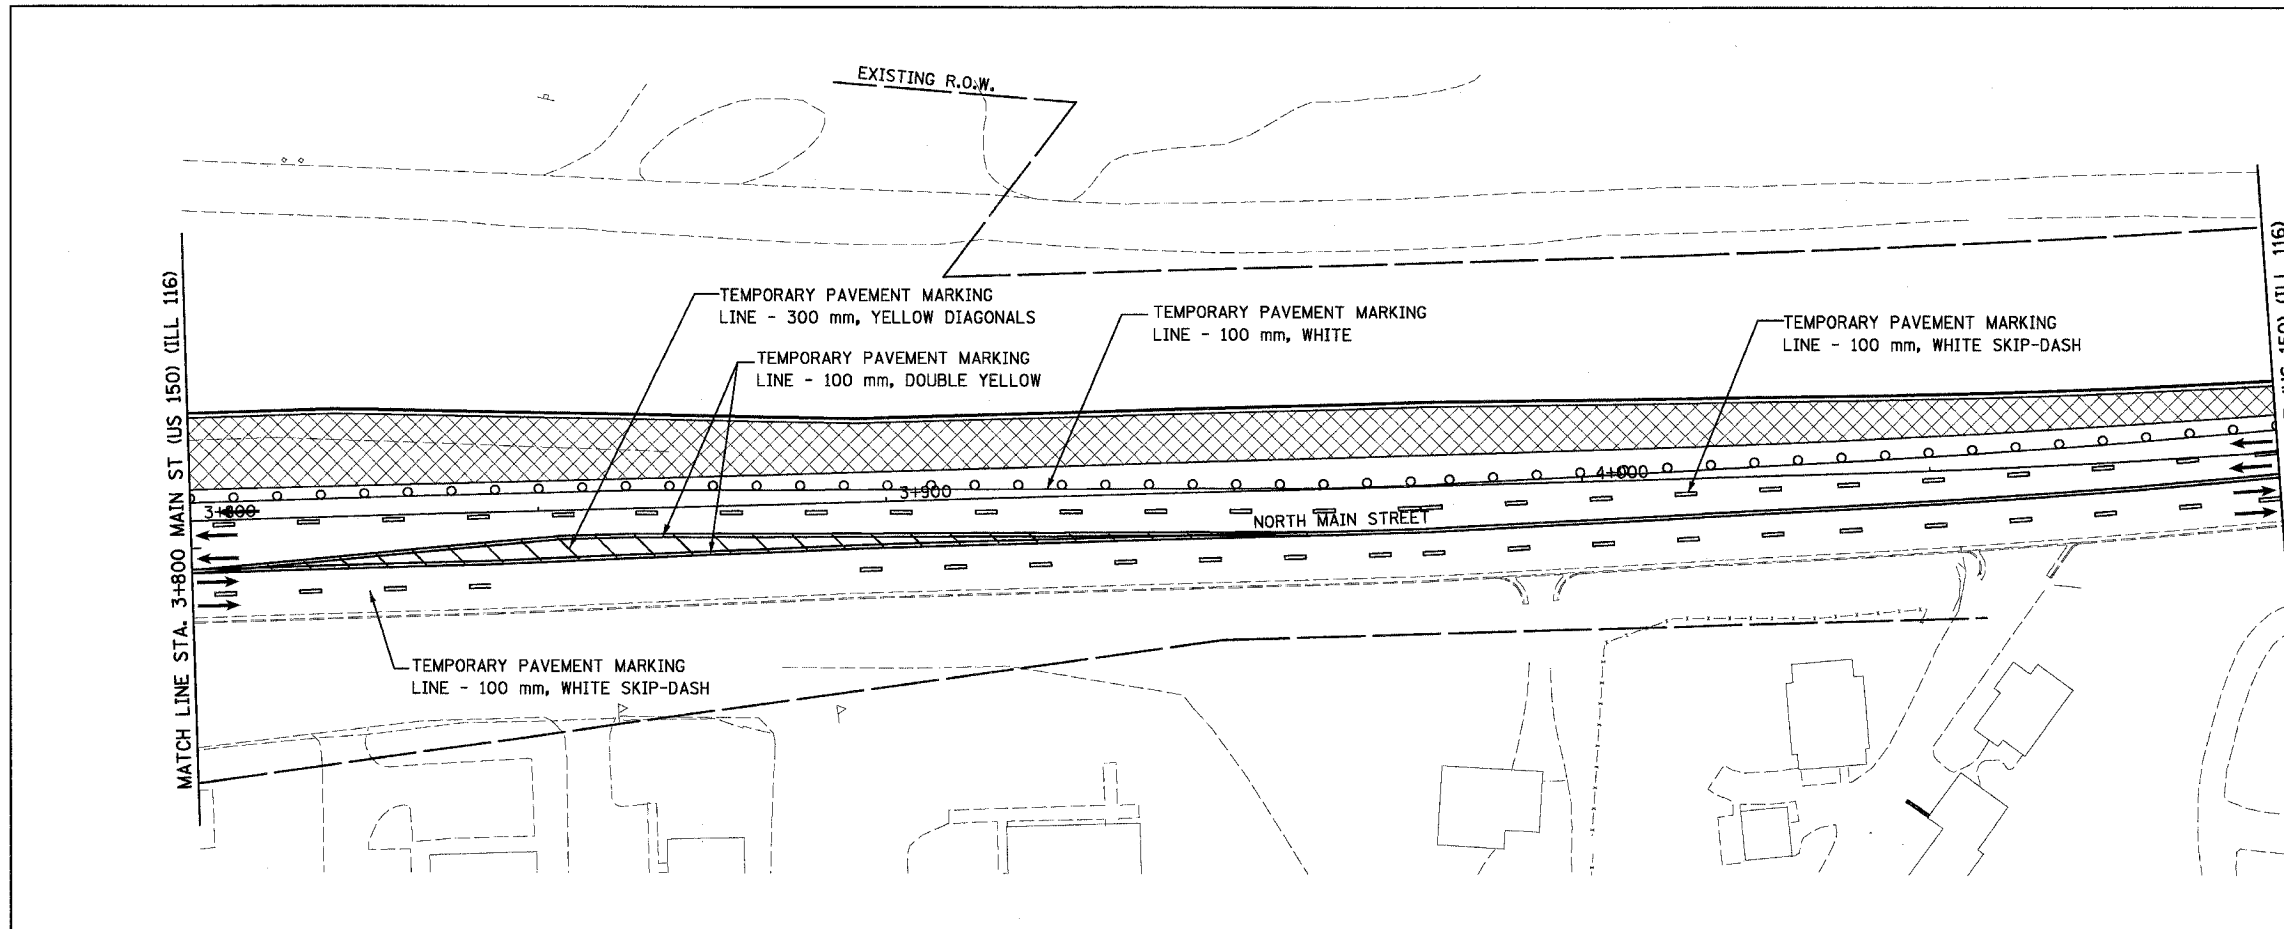

NOTE:
 1. CONTRACTOR IS TO MAINTAIN ACCESS TO ALL ENTRANCES, DRIVEWAYS AND SIDE STREETS AT ALL TIMES BY USING LOCALIZED STAGED CONSTRUCTION OR BY OBTAINING CONSENT TO CLOSE AN ENTRANCE FROM THE OWNER SHOULD THERE BE MORE THAN ONE.
 2. TRAFFIC CONTROL AND CONSTRUCTION SIGNAGE SHALL BE IN ACCORDANCE WITH STANDARD 701602

LEGEND

	WORK ZONE
	TEMPORARY PAVEMENT MARKING
	TRAFFIC FLOW DIRECTION
	SIGN, SEE GENERAL NOTES AND LEGEND SHEET FOR SIGN TYPE
	DRUM WITH STEADY BURNING MONO-DIRECTIONAL LIGHT

REVISIONS	
NAME	DATE

ILLINOIS DEPARTMENT OF TRANSPORTATION
 F.A.I. ROUTE 74 (I-74)
 MAINTENANCE OF TRAFFIC
 STAGE - 3A-3
 NORTH MAIN STREET 3+800 TO 4+400
 DRAWN BY KMO
 DATE 12/20/2004 CHECKED BY RTG

