



F.A.I. RTE.	SECTION	COUNTY	TOTAL SHEETS	SHEET NO.
74	(90-11R-2; 90(13,14,14-1)R-1	TAZEWELL	1366	204
STA.		TO STA.		
FED. ROAD DIST. NO. 4		ILLINOIS FED. AID PROJECT		

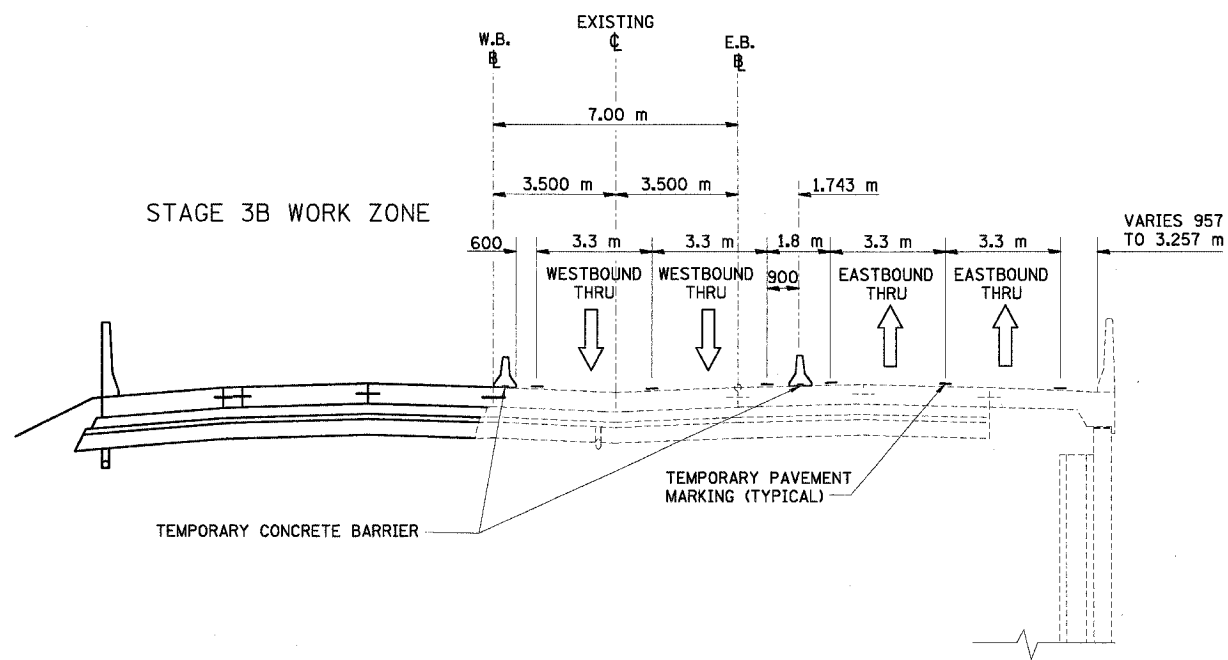

I-74 MOT TYPICAL SECTION NO. 11
STA. 153+202.863 TO STA. 153+294.550

11

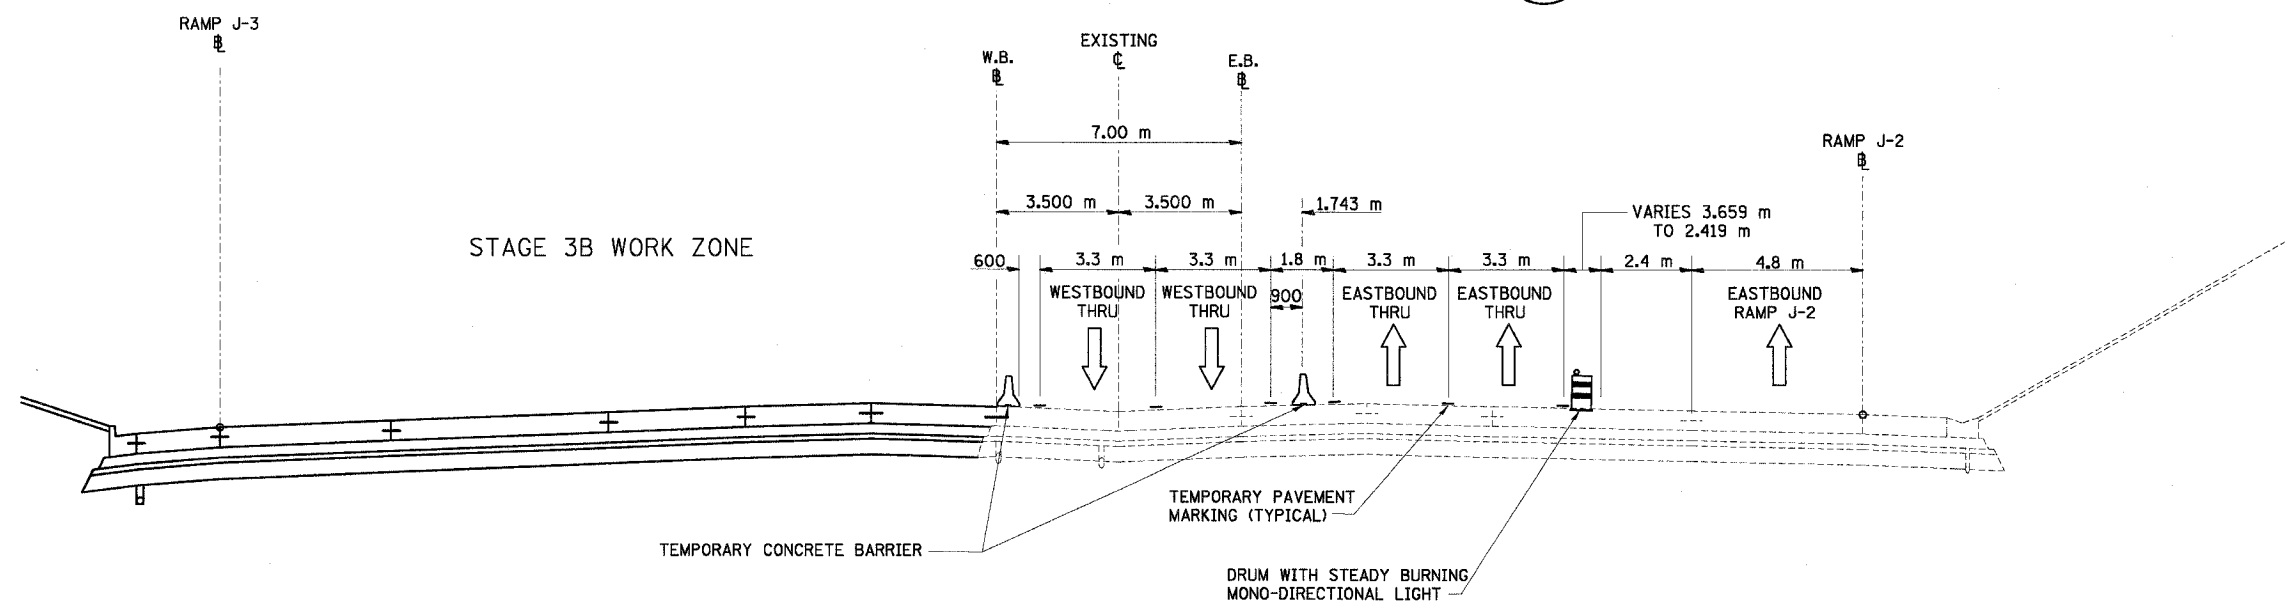

I-74 MOT TYPICAL SECTION NO. 12
STA. 153+294.550 TO STA. 153+356.574

12

REVISIONS		ILLINOIS DEPARTMENT OF TRANSPORTATION F.A.I. ROUTE 74 (I-74) MAINTENANCE OF TRAFFIC STAGE 3B I-74 TYPICAL SECTIONS 11 & 12 DRAWN BY KMO CHECKED BY RTG
NAME	DATE	

