
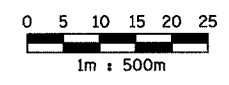



D:\199821\10000001\101101-5000-1001-12/20/2004 3:42:42 PM

82201

F.A.I. RTE.	SECTION	COUNTY	TOTAL SHEETS	SHEET NO.
74	90-10R-2001,14H-1R-1	TAZEWELL	1366	211
STA. 152+200.000 TO STA. 152+445.837				
FED. ROAD DIST. NO. 4 ILLINOIS FED. AID PROJECT				

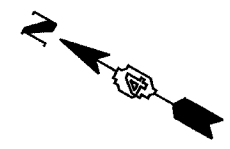

REMOVAL LEGEND

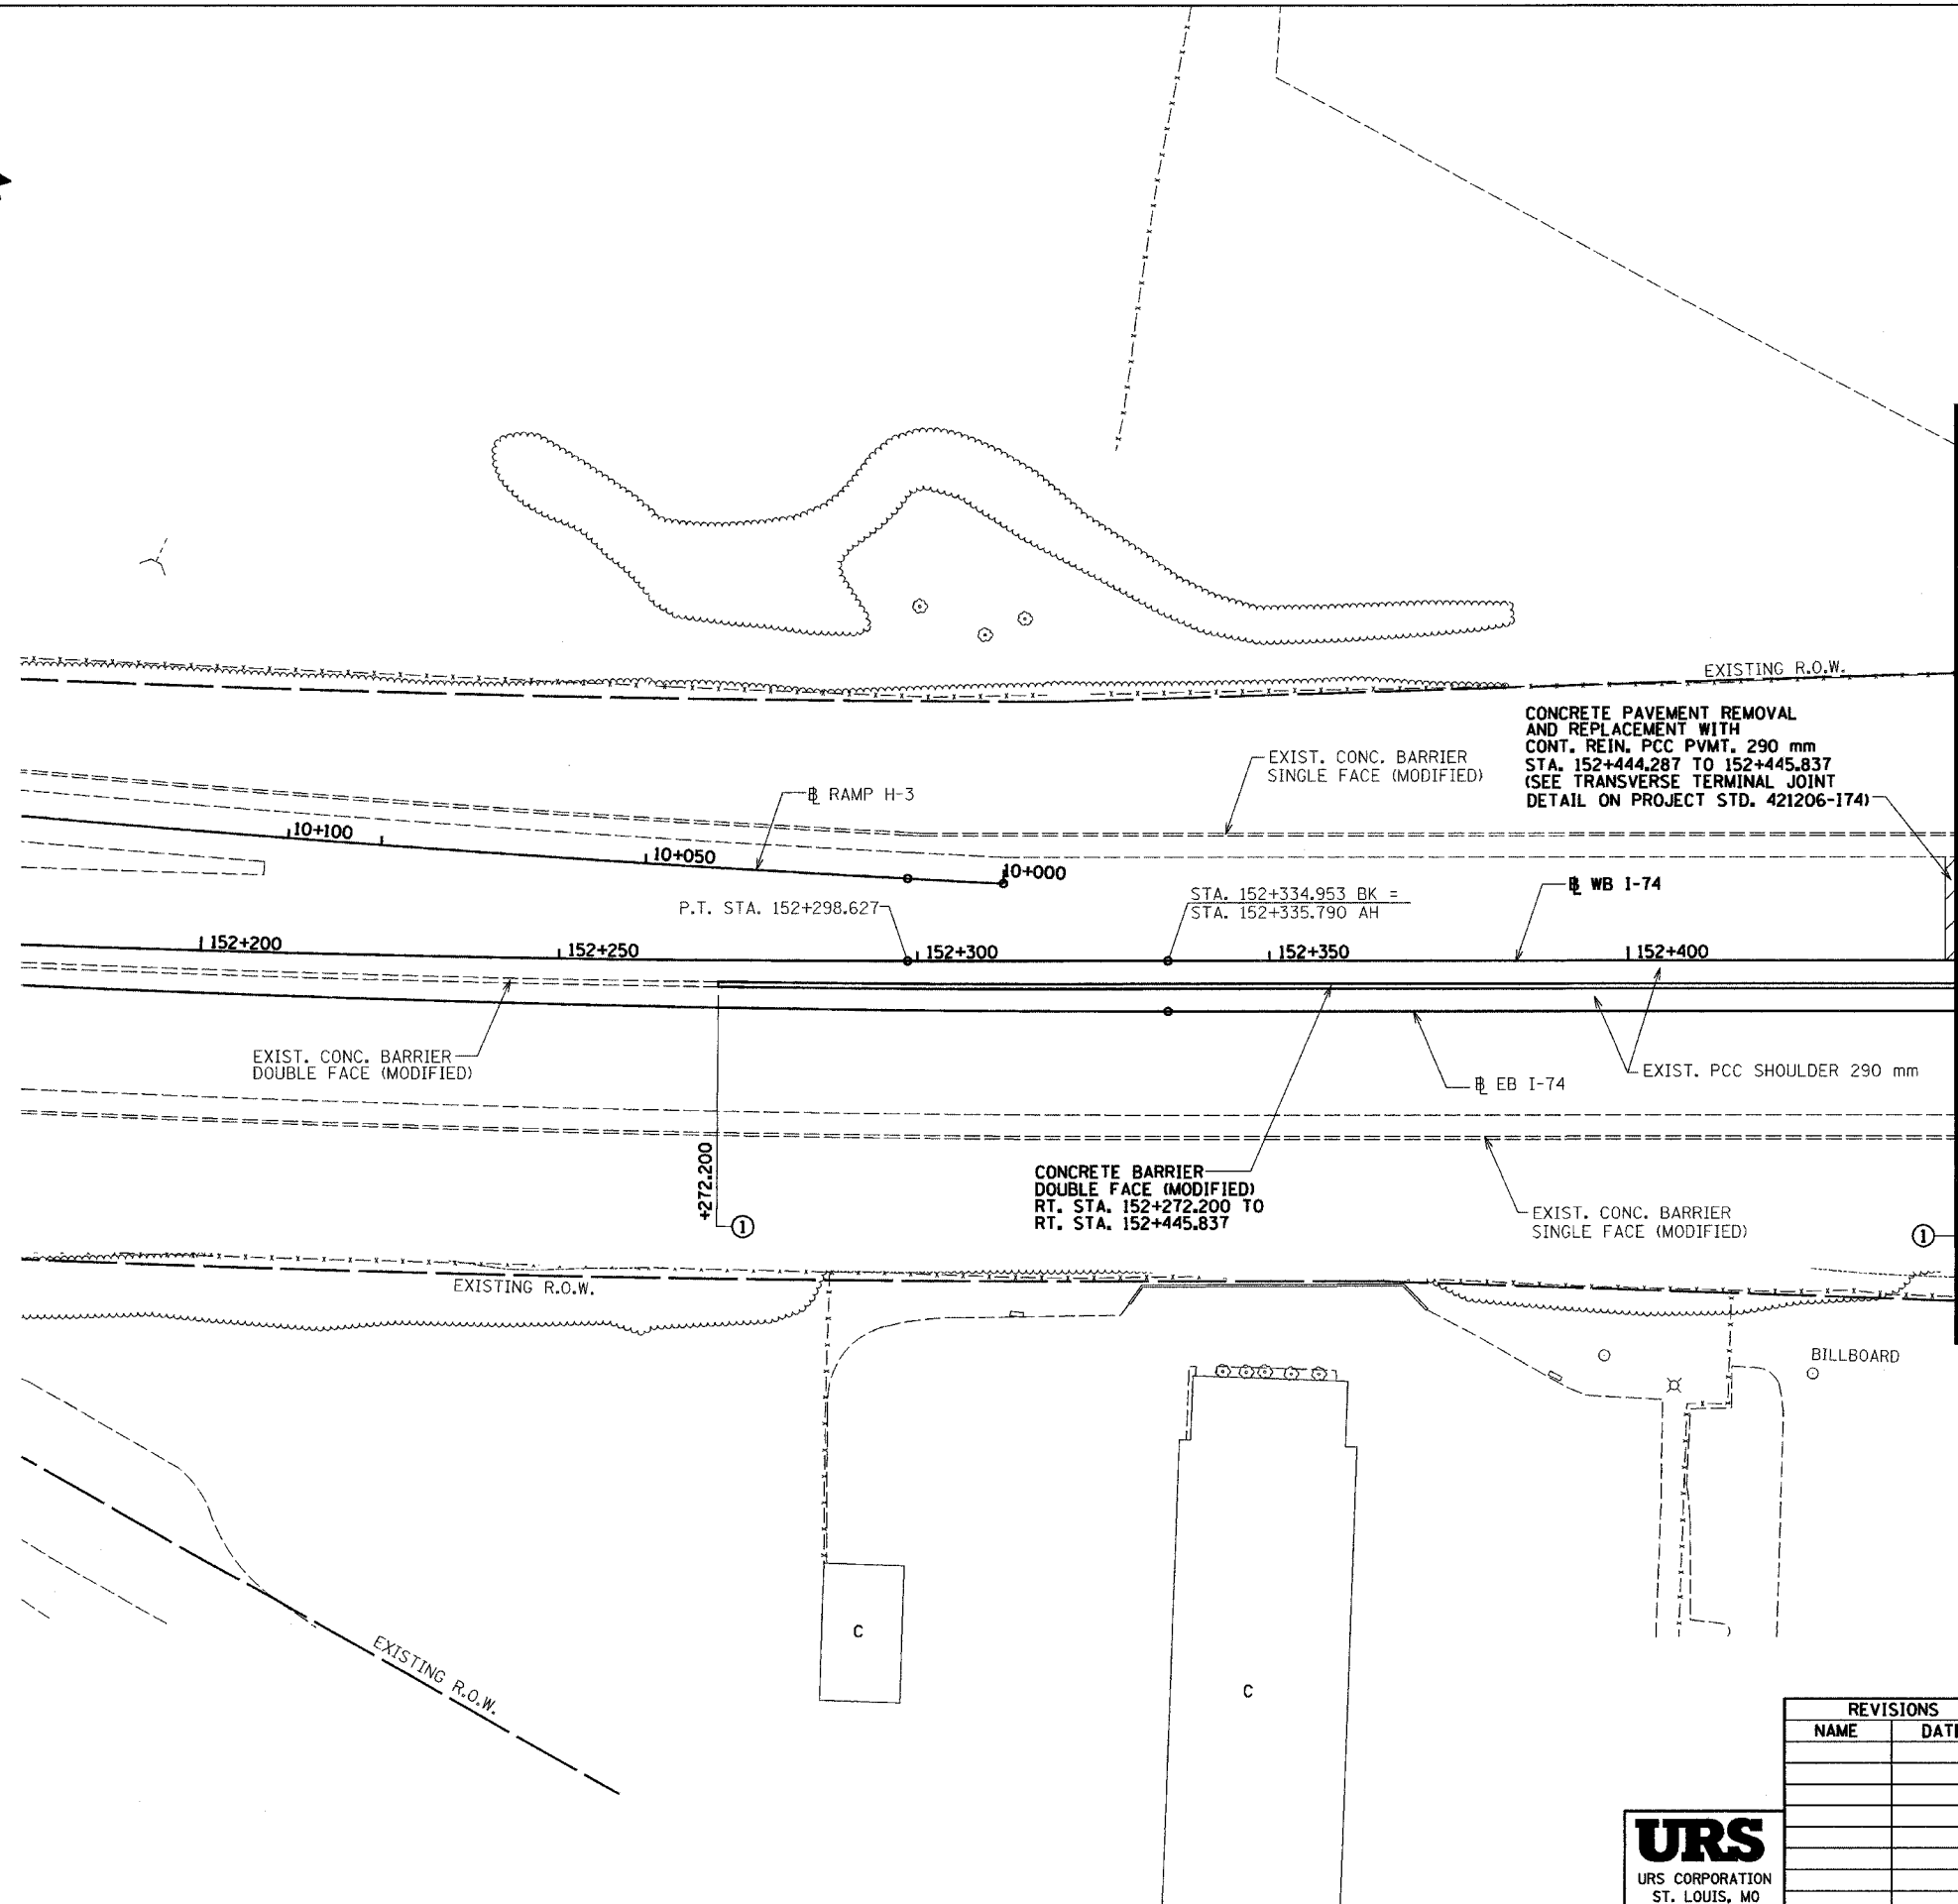

REVISIONS	
NAME	DATE



ILLINOIS DEPARTMENT OF TRANSPORTATION
**PROPOSED ROADWAY PLAN
 AND REMOVAL PLAN
 WESTBOUND I-74
 STA. 152+200.000 TO
 STA. 152+445.837**
 DRAWN BY SRS
 CHECKED BY ACW
 DATE 12/20/04