
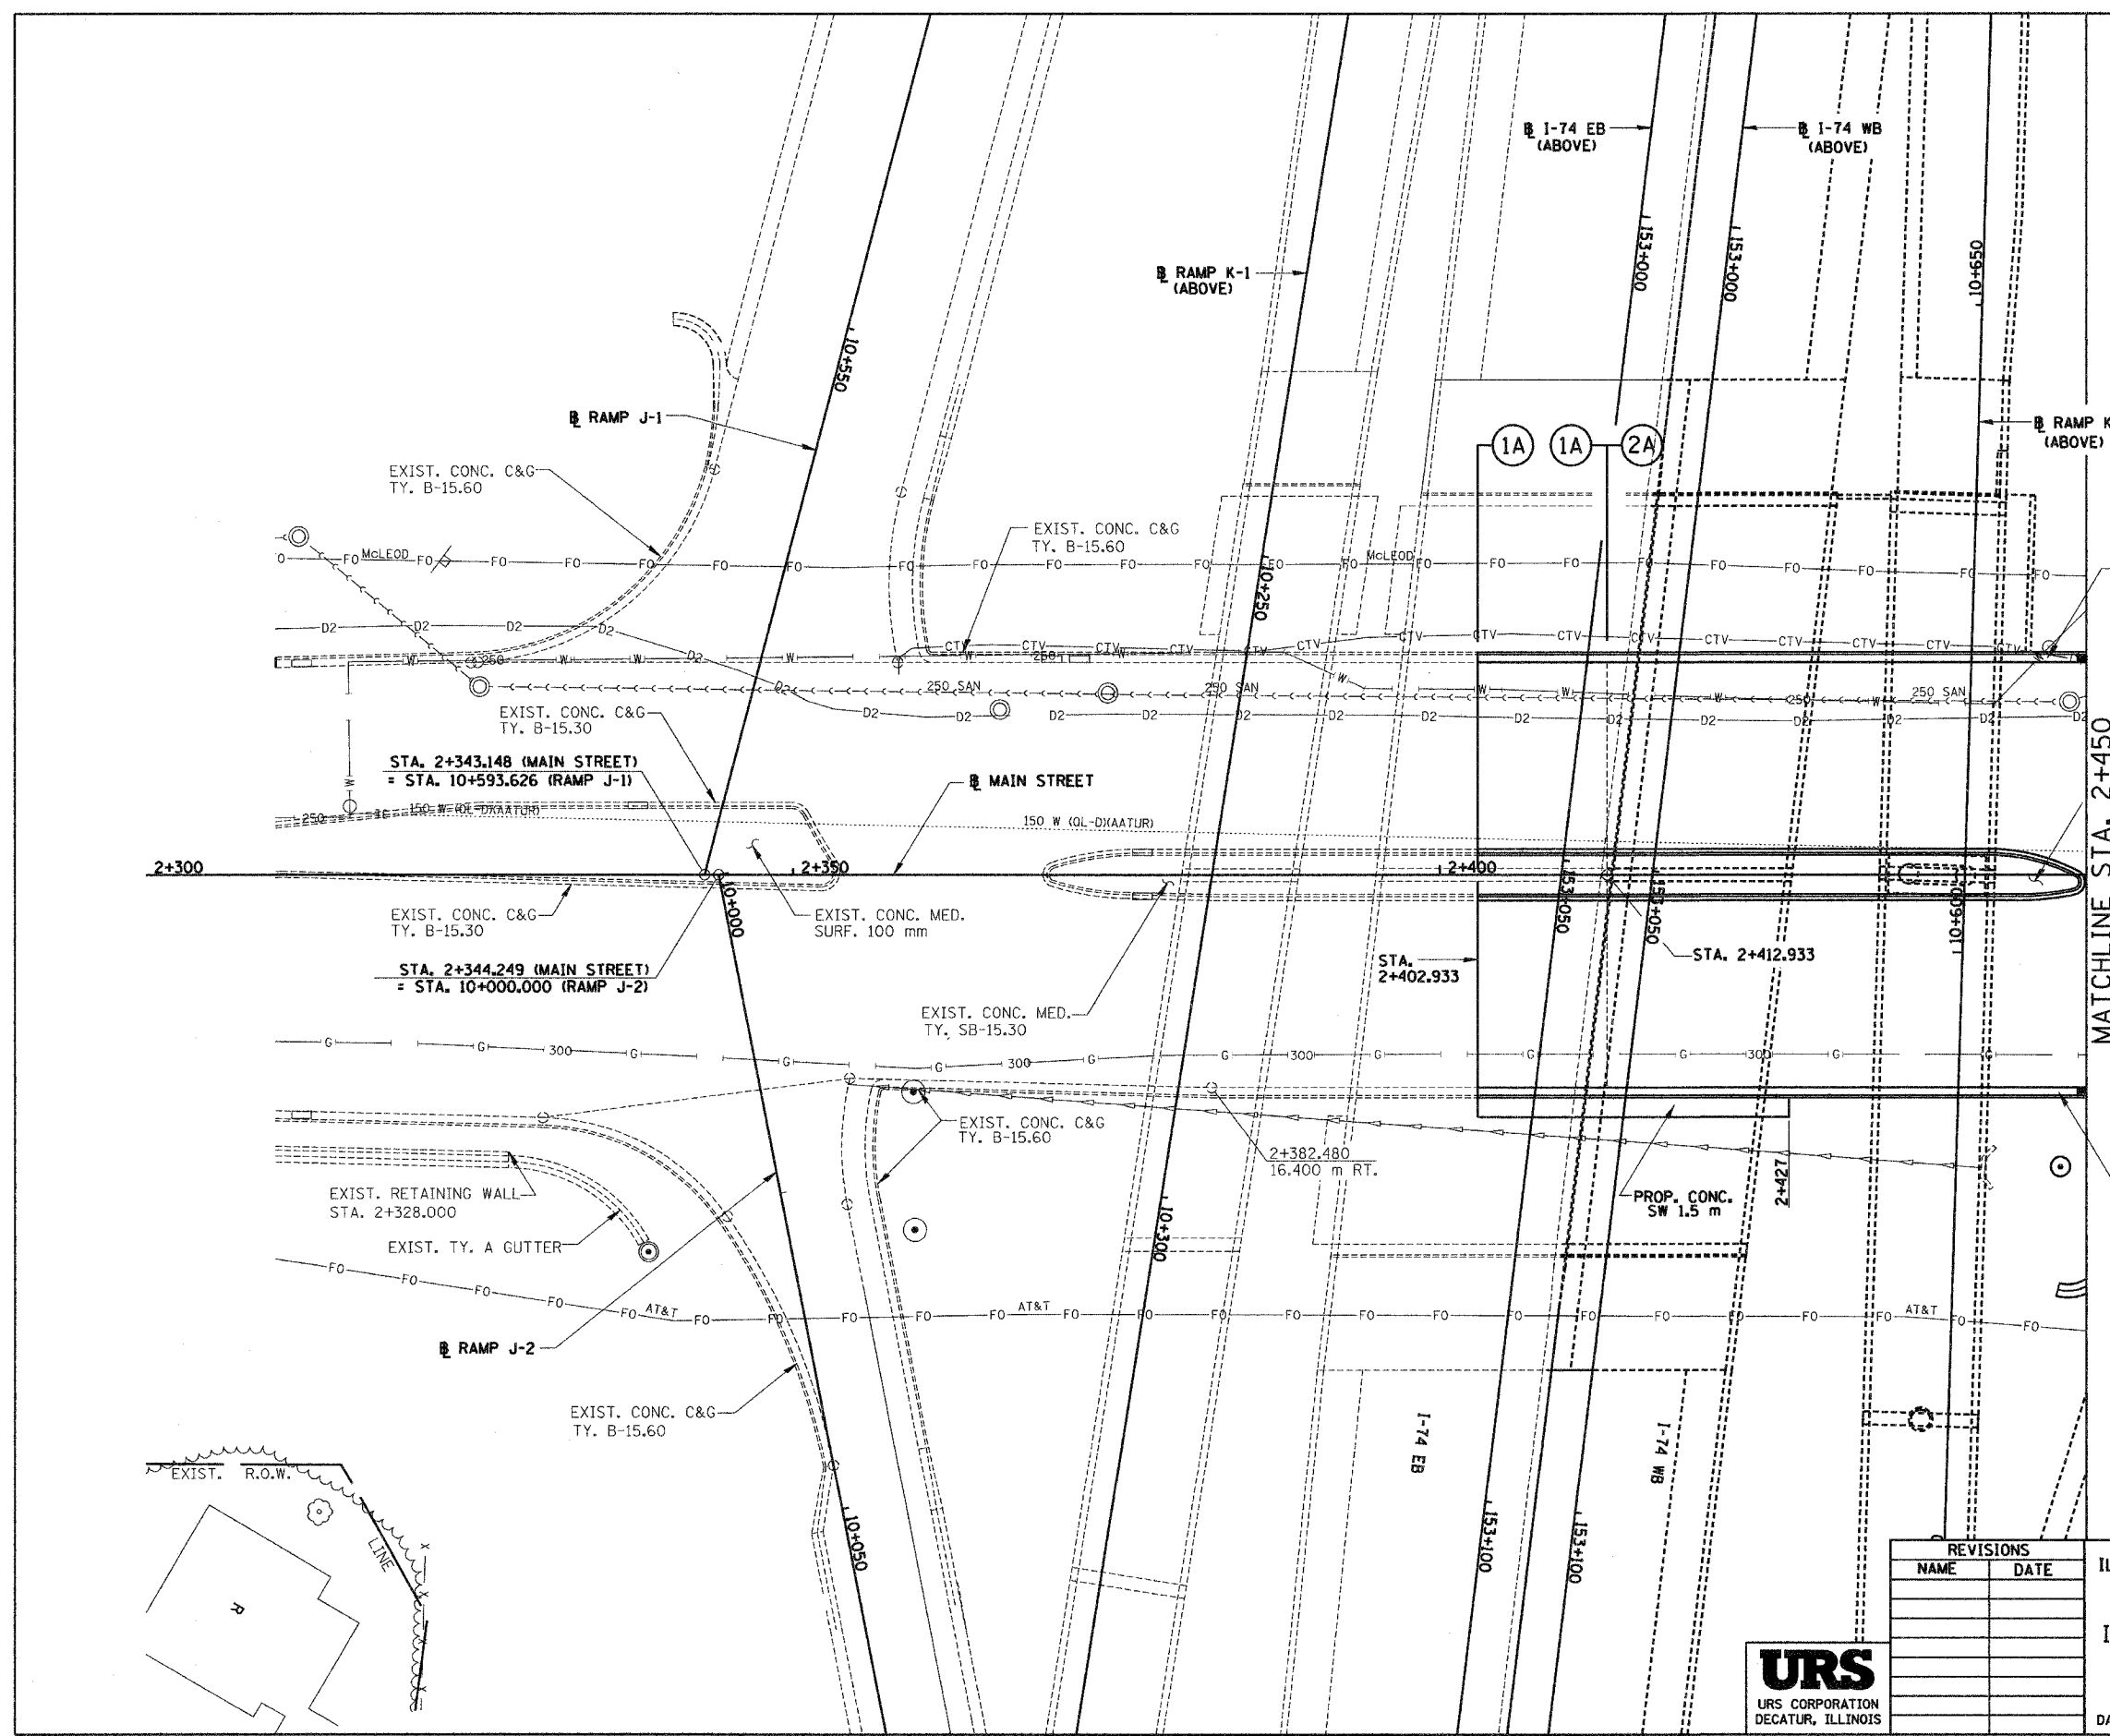


11/06/02 10:00 AM 11/06/02 10:00 AM

68201

F.A.I. RTE.	SECTION	COUNTY	TOTAL SHEETS	SHEET NO.
74	*	TAZEWELL	1366	219
STA. 2+300.000 TO STA. 2+450.000				
FED. ROAD DIST. NO.			ILLINOIS FED. AID PROJECT	

* (90-IBR-2) 90(3,4,14-DR-1

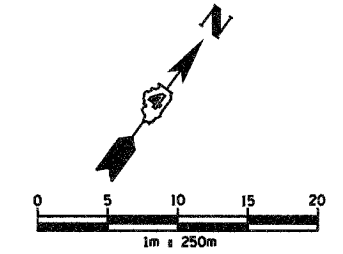

MATCHLINE STA. 2+450

REVISIONS	
NAME	DATE



ILLINOIS DEPARTMENT OF TRANSPORTATION
PROPOSED ROADWAY PLAN
 ILL. 116 - U.S. 150 - MAIN ST.
 STA. 2+300 TO STA. 2+450
 DRAWN BY SRS
 CHECKED BY JJM
 DATE 12-20-04