
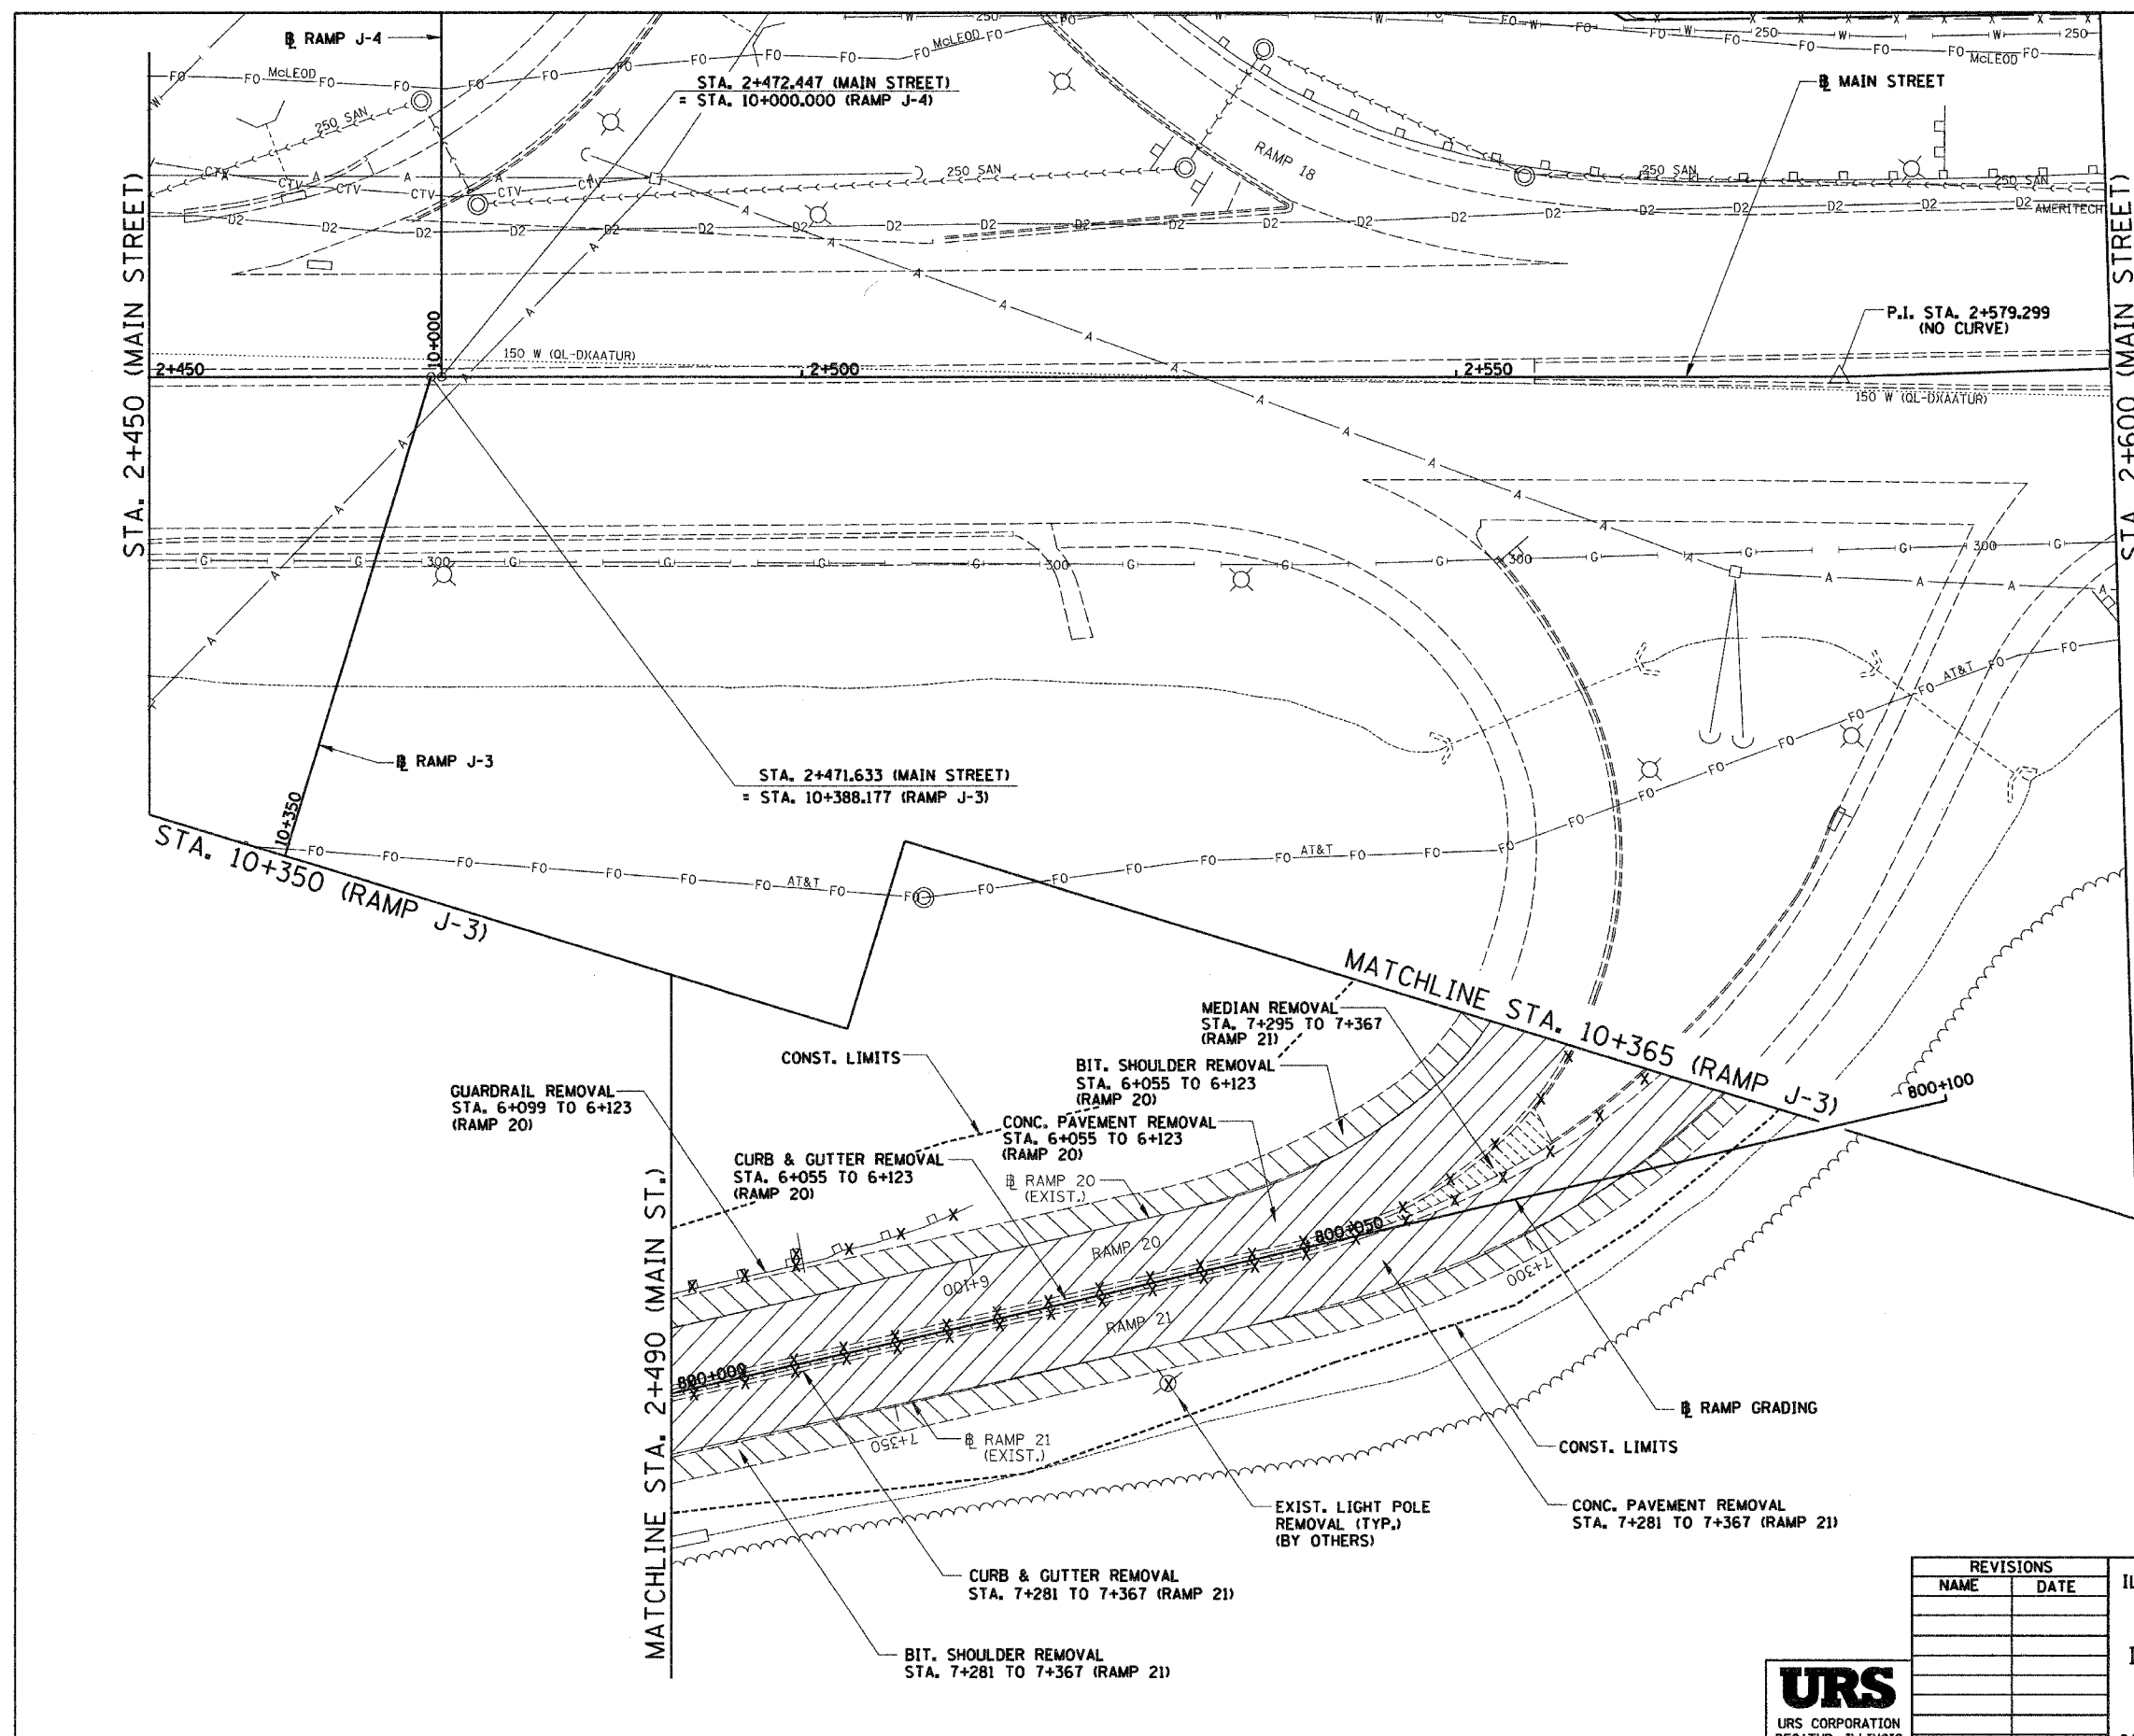


F.A.I. RTE.	SECTION	COUNTY	TOTAL SHEETS	SHEET NO.
74	*	TAZEWELL	1366	221
STA. 2+490.000		TO STA. 10+365 (J-3)		
FED. ROAD DIST. NO.		ILLINOIS FED. AID PROJECT		

\* (90-IBR-2,9013,14,14-IBR-1)

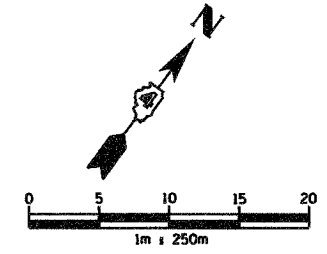

**REMOVAL LEGEND**

- PAVEMENT REMOVAL
- SHOULDER REMOVAL
- DRIVEWAY PAVEMENT REMOVAL
- SIDEWALK REMOVAL
- CURB & GUTTER REMOVAL
- GUARDRAIL REMOVAL
- BITUMINOUS SURFACE REMOVAL
- BITUMINOUS TAPER (FOR BUTT JOINTS)
- MEDIAN/ISLAND REMOVAL
- TREE REMOVAL (ha)
- TREE REMOVAL

REVISIONS	
NAME	DATE

ILLINOIS DEPARTMENT OF TRANSPORTATION  
**EXISTING ROADWAY PLAN**  
 ILL. 116 - U.S. 150 - MAIN ST.  
 STA. 2+490 TO 10+365 (J-3)  
 DRAWN BY SRS  
 CHECKED BY JJM  
 DATE 12-20-04



12/17/2004 9:26:20 AM  
 I:\Projects\116-150-MAIN ST\116-150-MAIN ST.dwg