
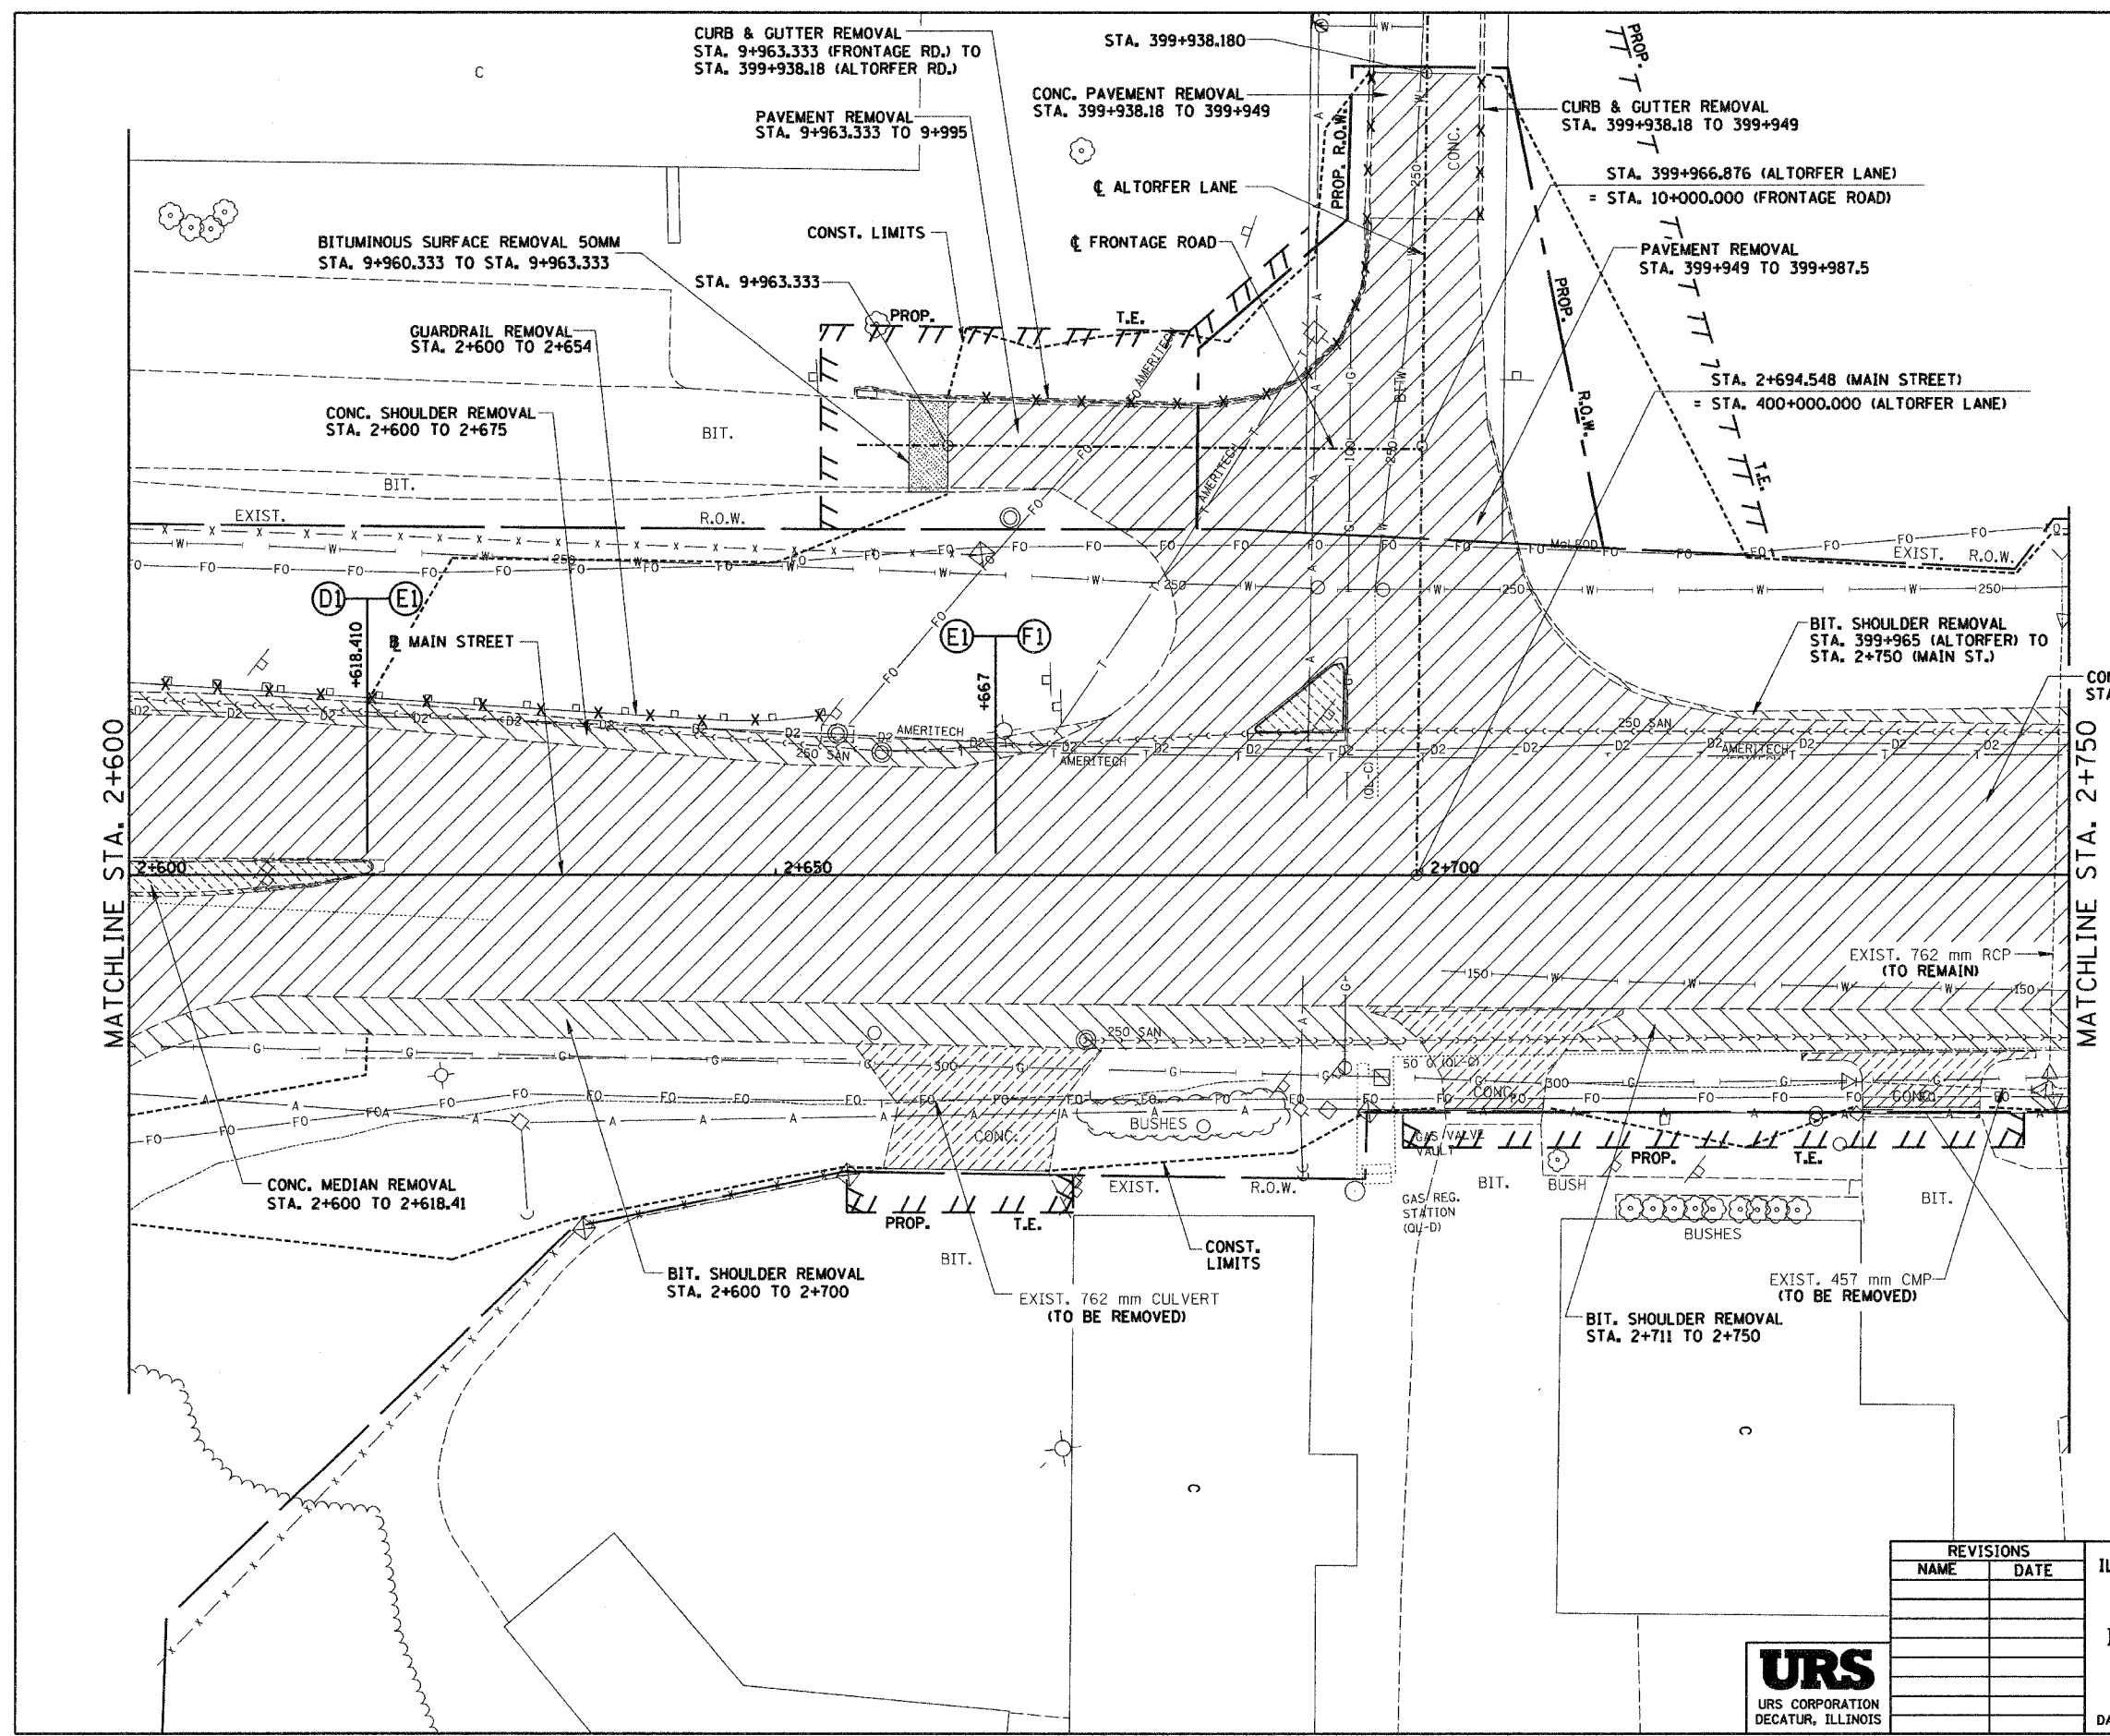


| F.A.I. RTE. | SECTION | COUNTY | TOTAL SHEETS NO. | SHEET NO. |
|-------------------------------|---------|---------------------------|------------------|-----------|
| 74 | * | TAZEWELL | 1366 | 223 |
| STA. 2+600.000 | | TO STA. 2+750.000 | | |
| FED. ROAD DIST. NO. | | ILLINOIS FED. AID PROJECT | | |
| * (90-DR-2) 9013, J4, 14-DR-1 | | | | |

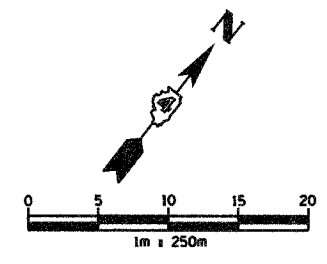

REMOVAL LEGEND

| | |
|--|------------------------------------|
| | PAVEMENT REMOVAL |
| | SHOULDER REMOVAL |
| | DRIVEWAY PAVEMENT REMOVAL |
| | SIDWALK REMOVAL |
| | CURB & GUTTER REMOVAL |
| | GUARDRAIL REMOVAL |
| | BITUMINOUS SURFACE REMOVAL |
| | BITUMINOUS TAPER (FOR BUTT JOINTS) |
| | MEDIAN/ISLAND REMOVAL |
| | TREE REMOVAL (hd) |
| | TREE REMOVAL |

| REVISIONS | |
|-----------|------|
| NAME | DATE |
| | |
| | |
| | |
| | |
| | |
| | |
| | |
| | |
| | |
| | |

ILLINOIS DEPARTMENT OF TRANSPORTATION
 EXISTING ROADWAY PLAN
 ILL. 116 - U.S. 150 - MAIN ST.
 STA. 2+600 TO STA. 2+750
 DRAWN BY SRS
 CHECKED BY JJM
 DATE 12-20-04



I:\projects\2004\11-11-04\11-11-04.dwg
 12/17/2004 9:28:43 AM