
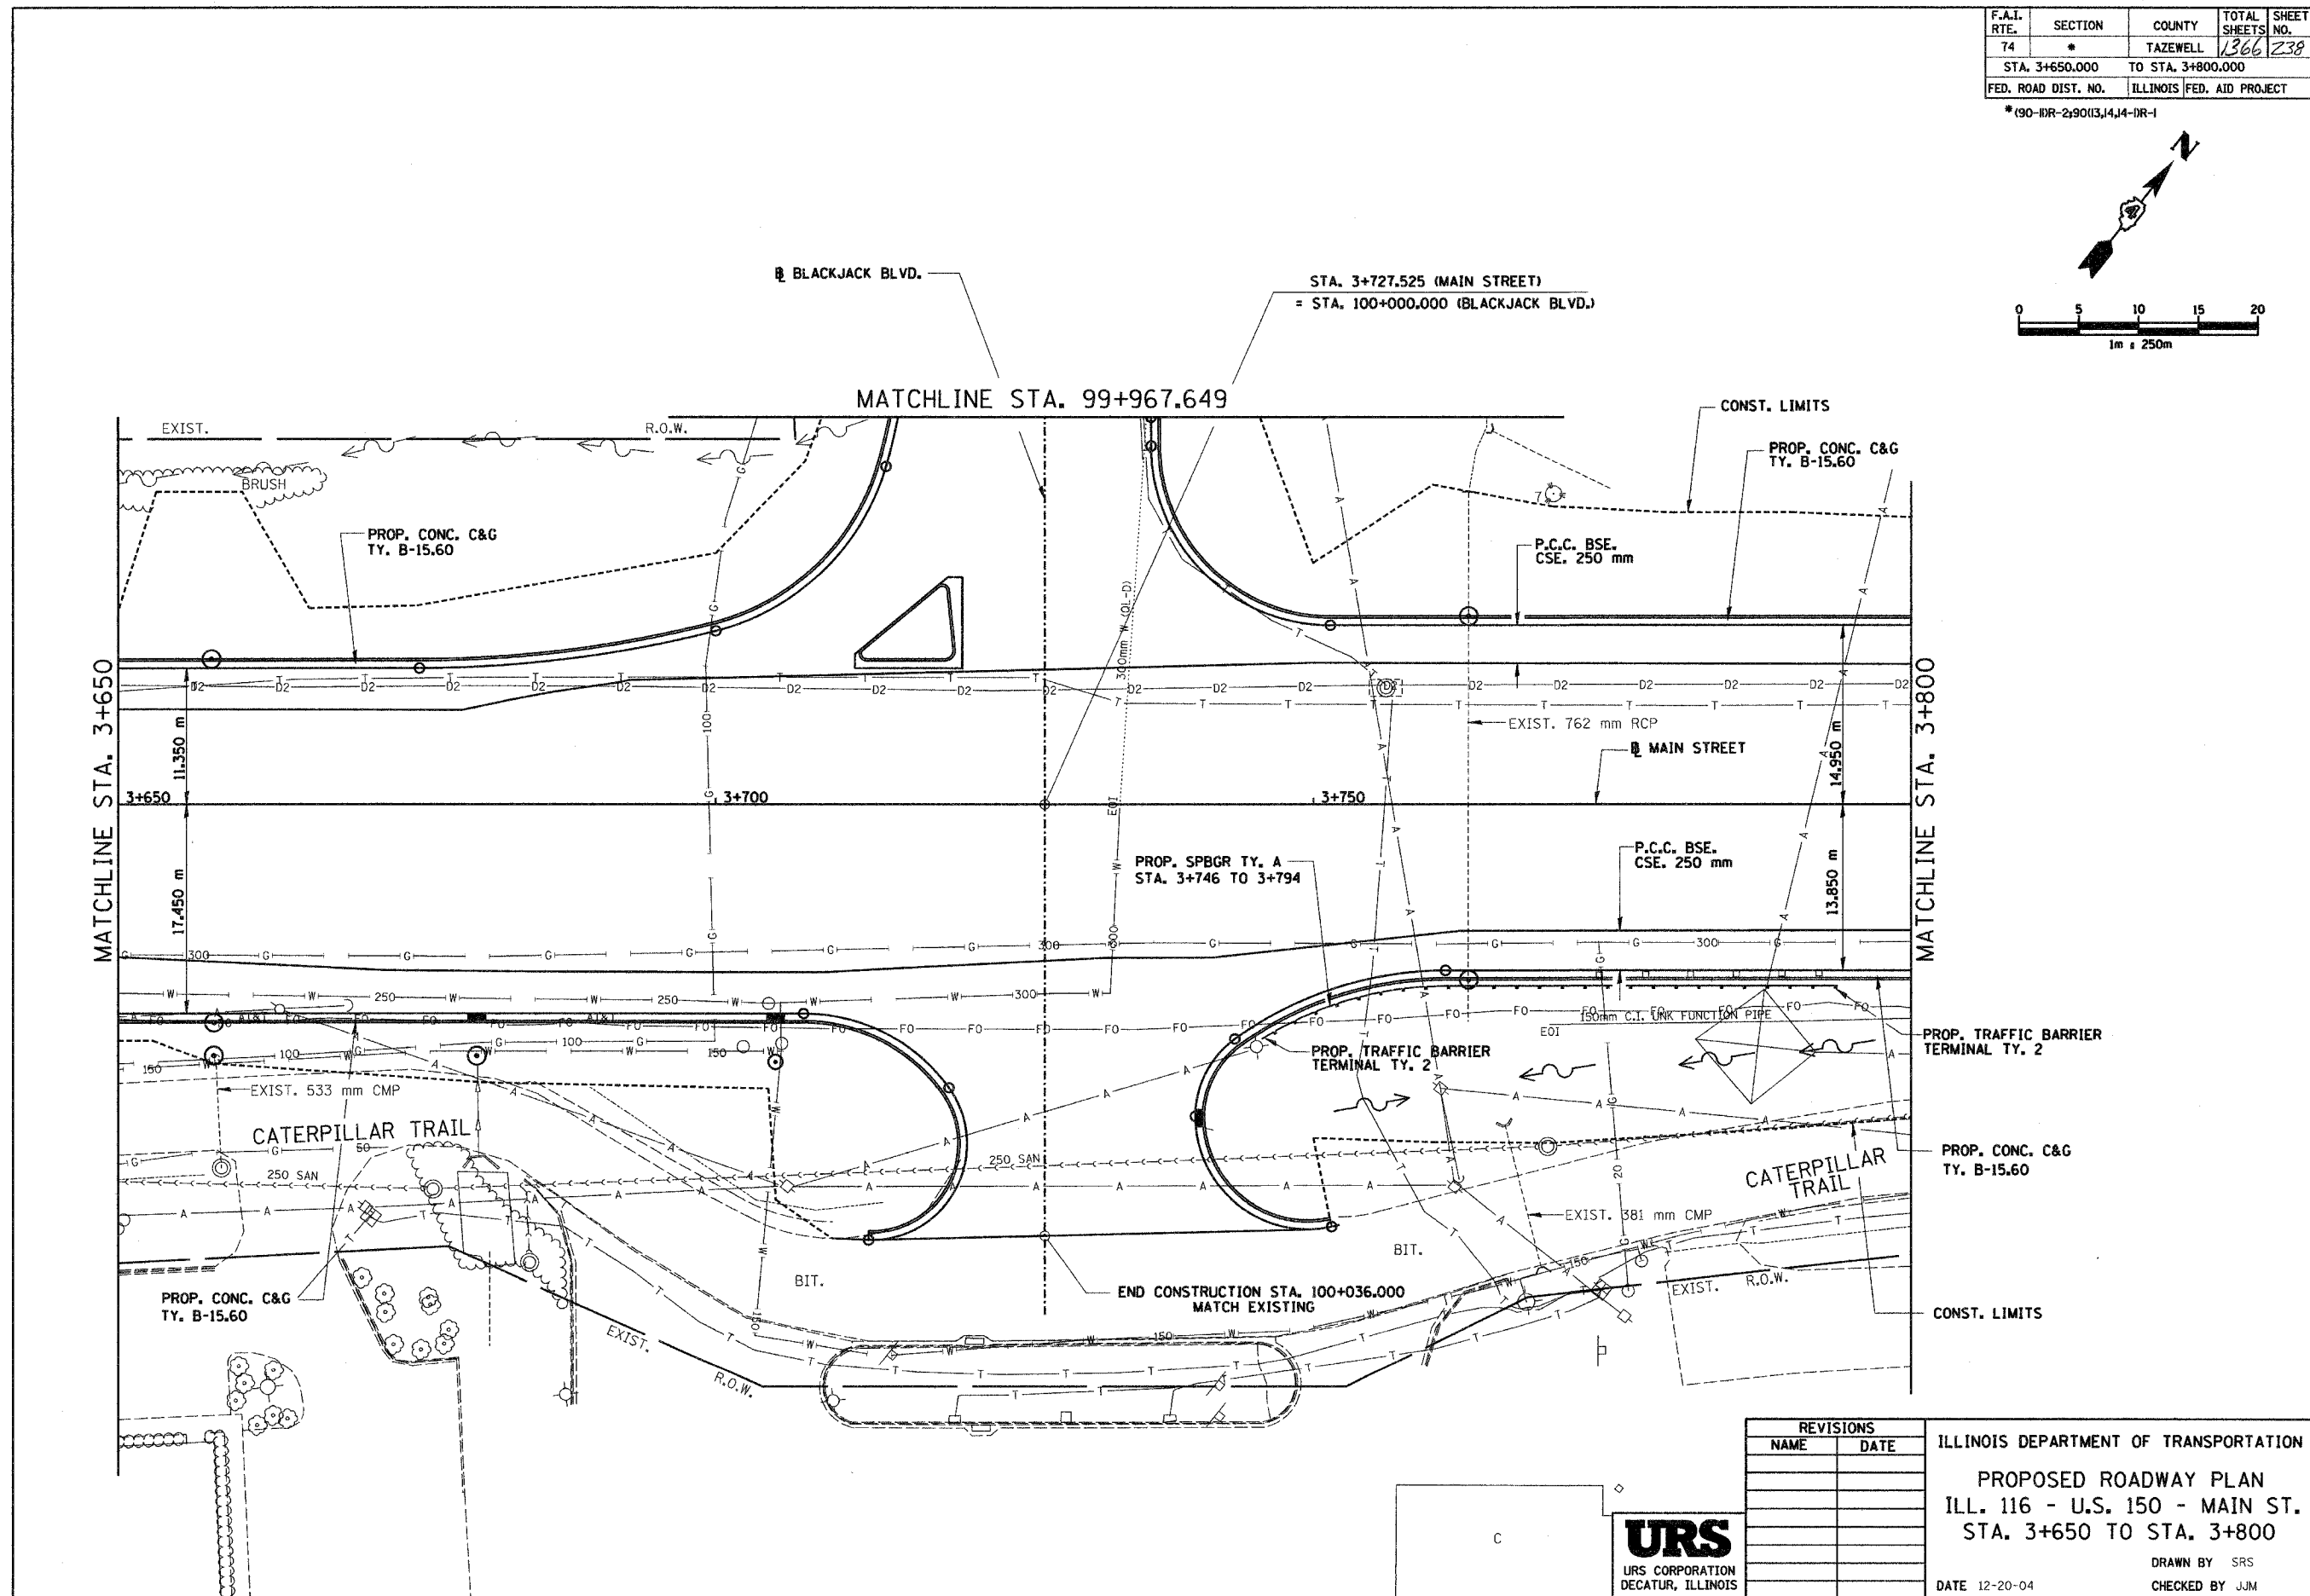


| F.A.I. RTE. | SECTION | COUNTY | TOTAL SHEETS | SHEET NO. |
|---------------------|---------|---------------------------|--------------|-----------|
| 74 | * | TAZEWELL | 1366 | 238 |
| STA. 3+650.000 | | TO STA. 3+800.000 | | |
| FED. ROAD DIST. NO. | | ILLINOIS FED. AID PROJECT | | |

*190-1DR-29013,14,14-1R-1

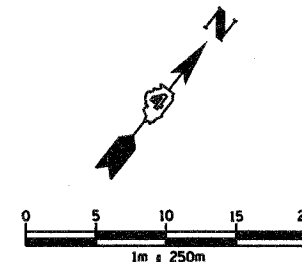

| REVISIONS | |
|-----------|------|
| NAME | DATE |
| | |
| | |
| | |
| | |
| | |

ILLINOIS DEPARTMENT OF TRANSPORTATION
 PROPOSED ROADWAY PLAN
 ILL. 116 - U.S. 150 - MAIN ST.
 STA. 3+650 TO STA. 3+800
 DRAWN BY SRS
 CHECKED BY JJM
 DATE 12-20-04



I:\05_08_05_0092\1121_001_001-001.dwg (temp) (2/2/04)