

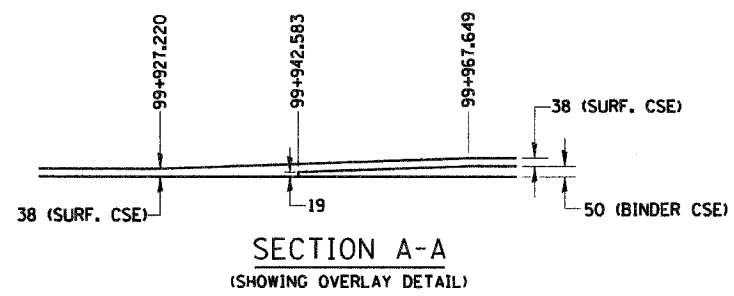
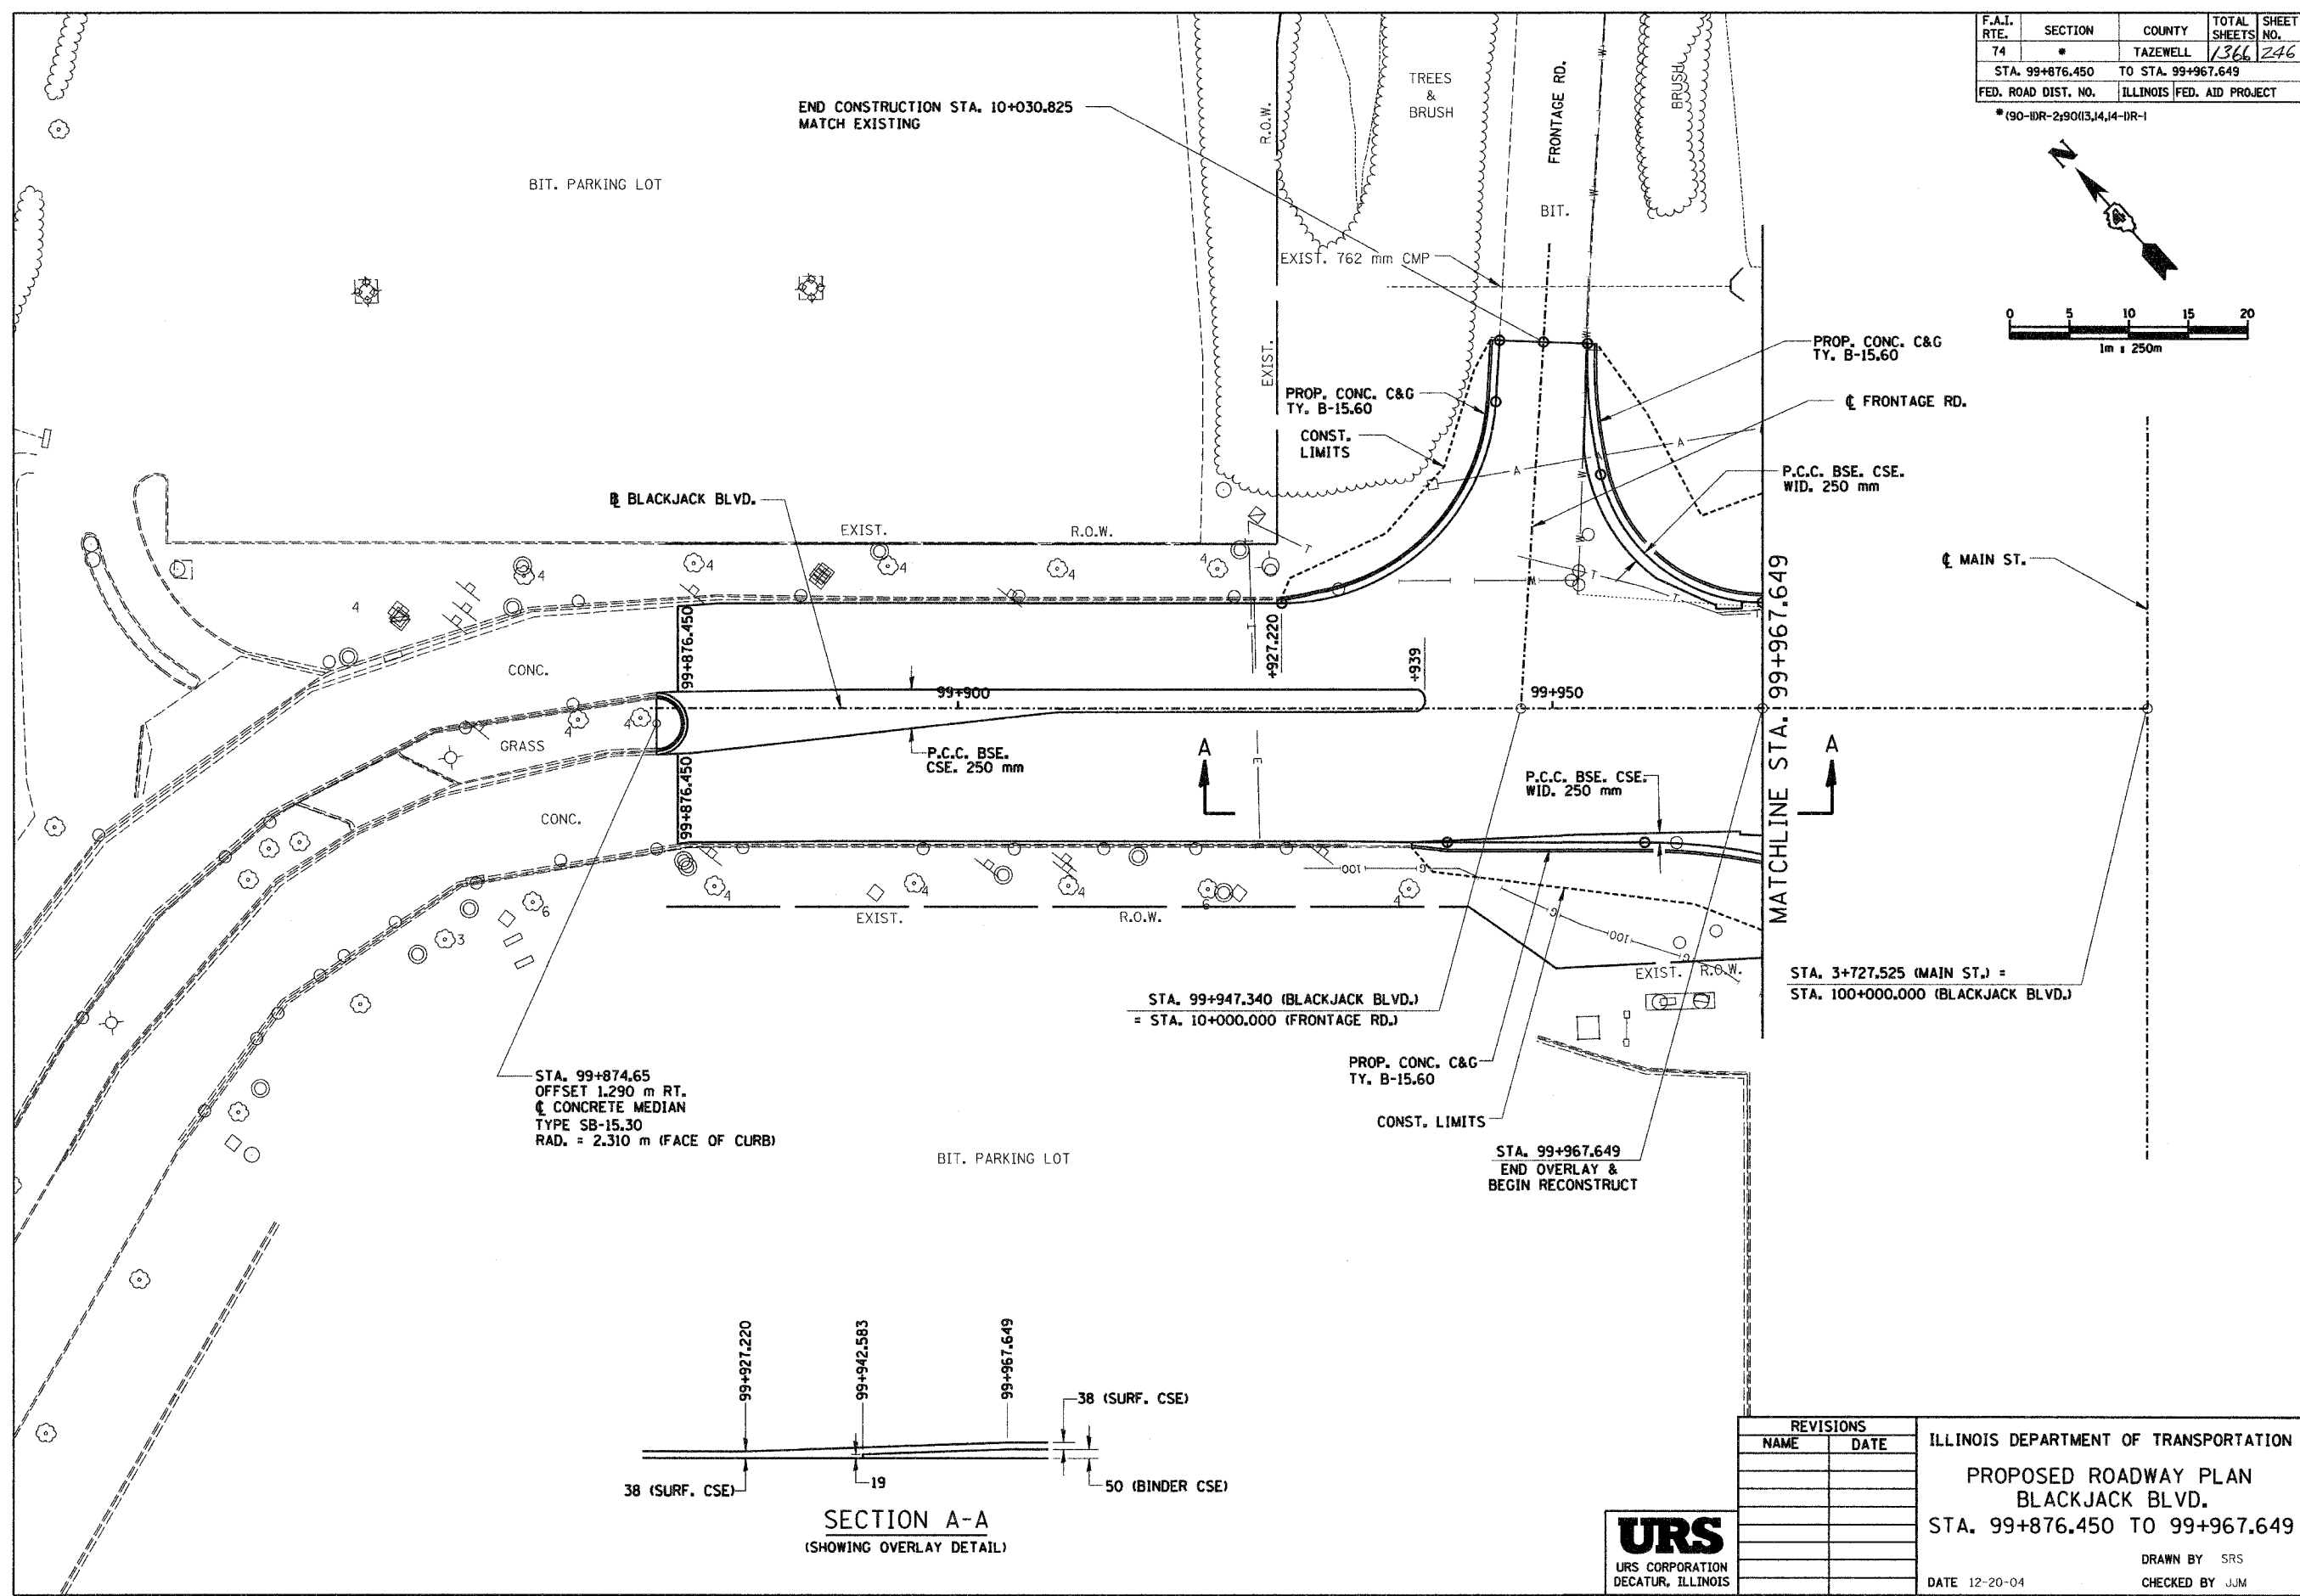


F.A.I. RTE.	SECTION	COUNTY	TOTAL SHEETS	SHEET NO.
74	*	TAZEWELL	1366	246
STA. 99+876.450		TO STA. 99+967.649		
FED. ROAD DIST. NO.		ILLINOIS FED. AID PROJECT		
* (90-IDR-29013, J4, J4-DR-1)				

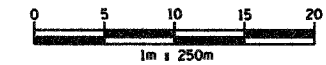

REVISIONS	
NAME	DATE

ILLINOIS DEPARTMENT OF TRANSPORTATION
 PROPOSED ROADWAY PLAN
 BLACKJACK BLVD.
 STA. 99+876.450 TO 99+967.649
 DRAWN BY SRS
 CHECKED BY JJM
 DATE 12-20-04

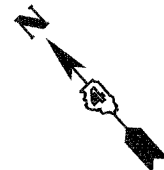

I:\Projects\Roadway\041101\02-04\Drawings\68201.dwg (99+876.450 to 99+967.649) 12/17/2004 9:44 AM