
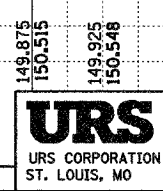
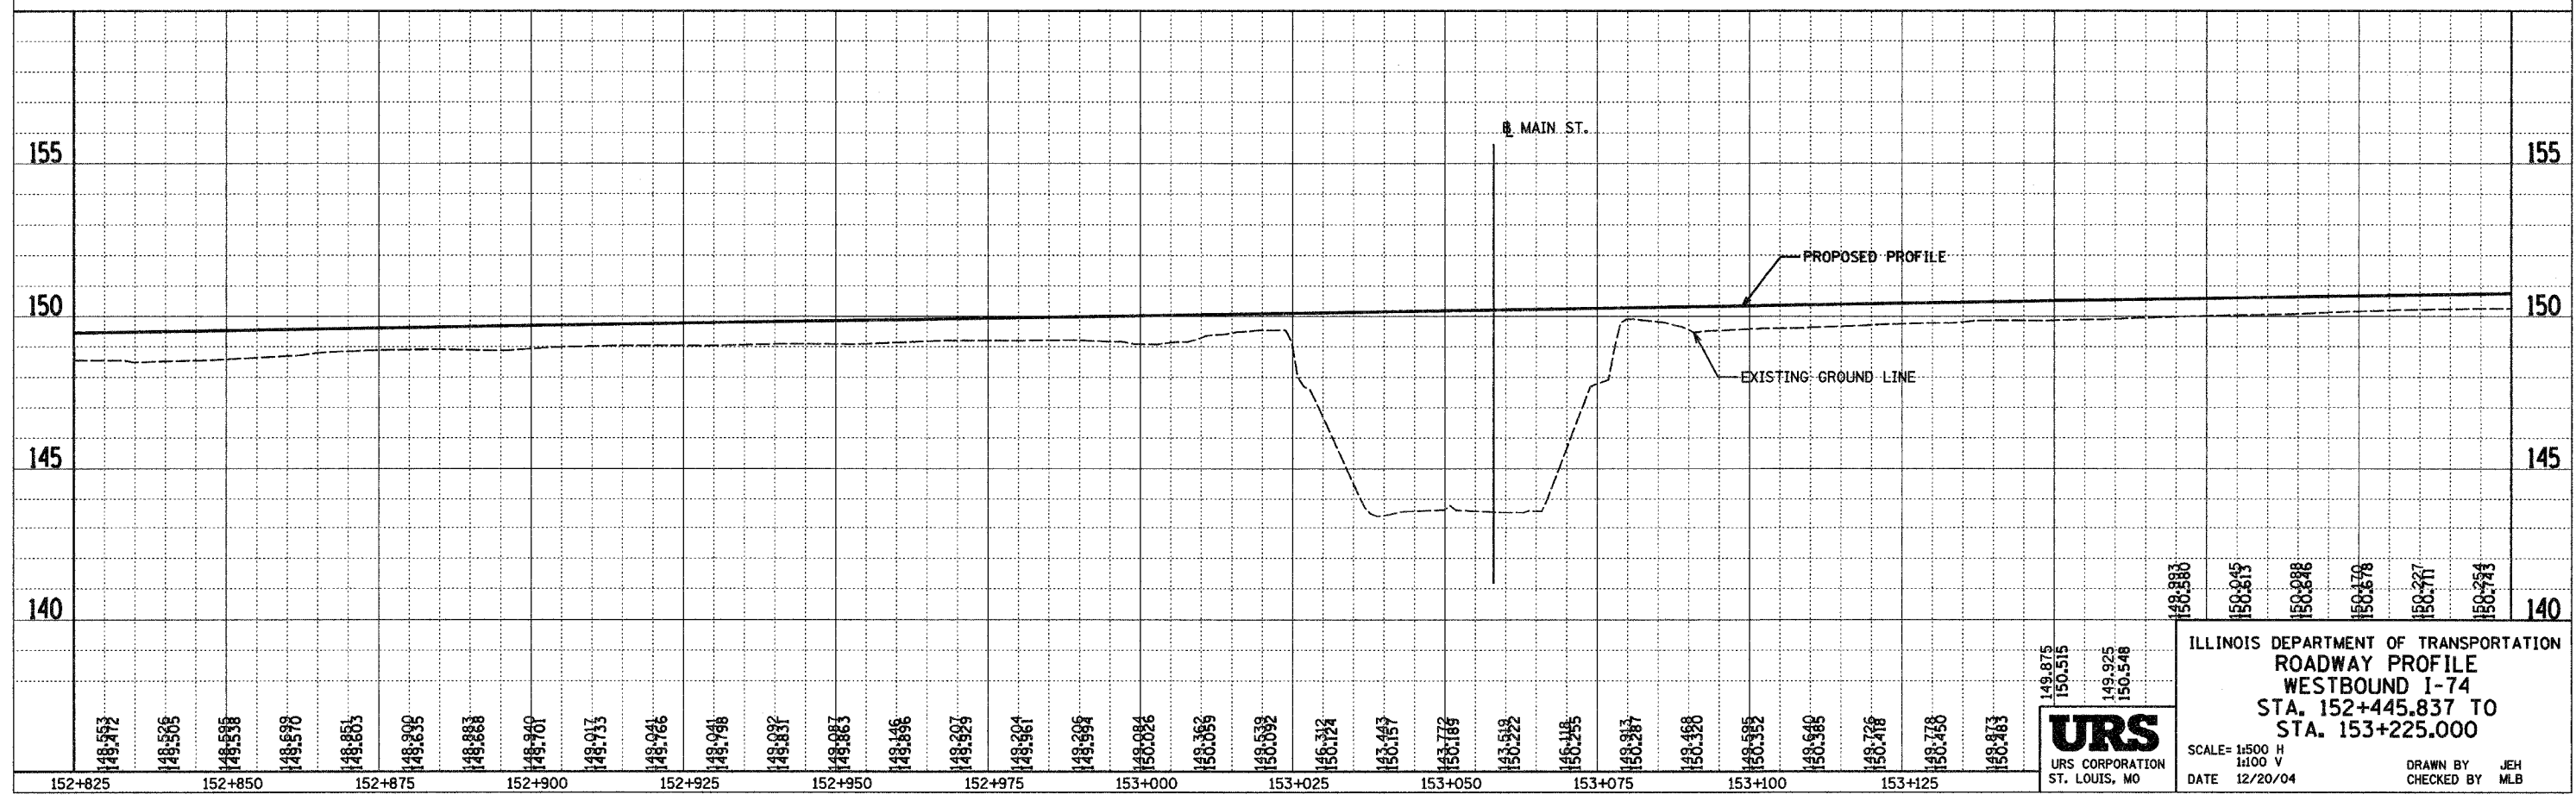


F.A.I. RTE.	SECTION	COUNTY	TOTAL SHEETS	SHEET NO.
74	00-11R-2003,1414-1R-1	TAZEWELL	1366	247
STA. 152+445.837		TO STA. 153+225.000		
FED. ROAD DIST. NO.		ILLINOIS FED. AID PROJECT		

CURVE DATA	
VPC	STA 152+329 ELEV 144.155
VPI	STA 152+389 ELEV 144.455
VPT	STA 152+449 ELEV 145.415

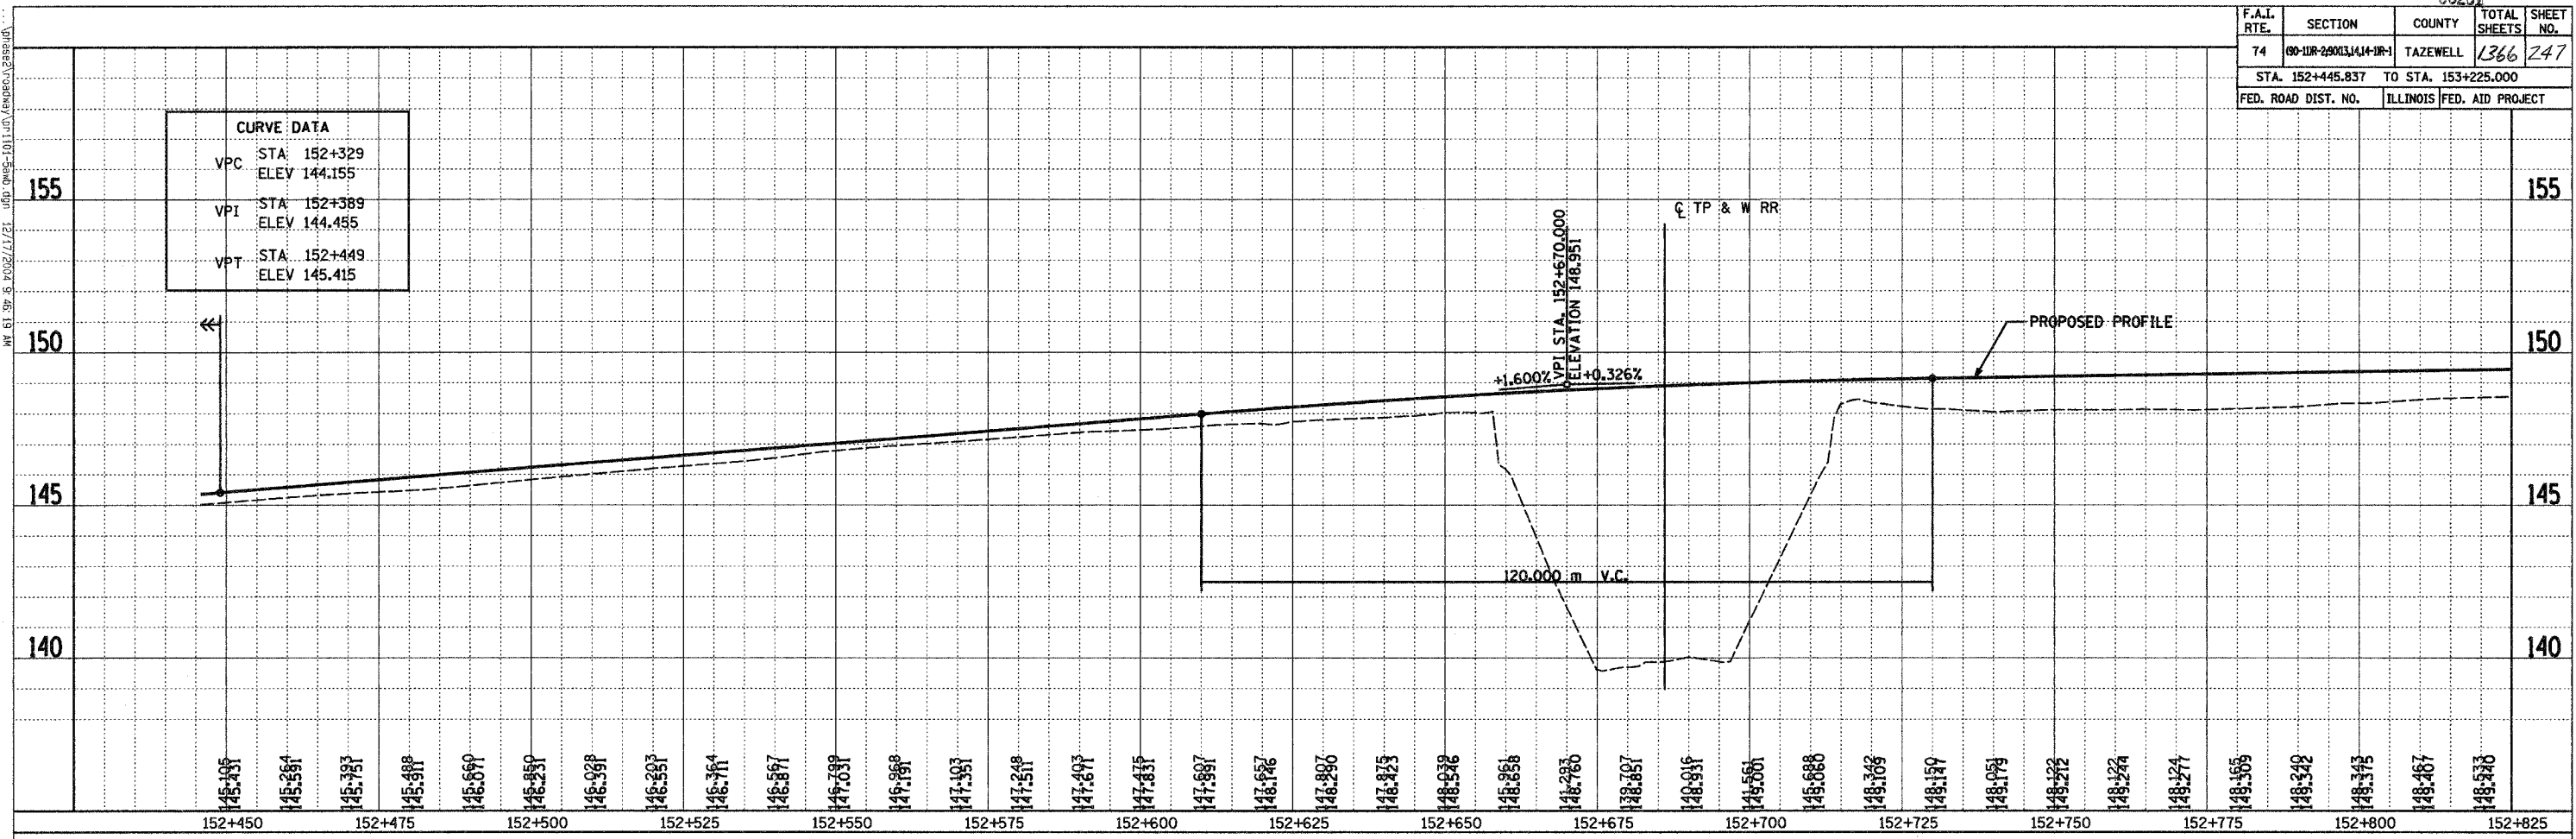

ILLINOIS DEPARTMENT OF TRANSPORTATION  
**ROADWAY PROFILE**  
 WESTBOUND I-74  
 STA. 152+445.837 TO  
 STA. 153+225.000

SCALE= 1:500 H  
 1:100 V

DATE 12/20/04

DRAWN BY JEH  
 CHECKED BY MLB

W:\6139\_8\_2002\7121\_upp\mgs-1011.dwg (xref:general)