
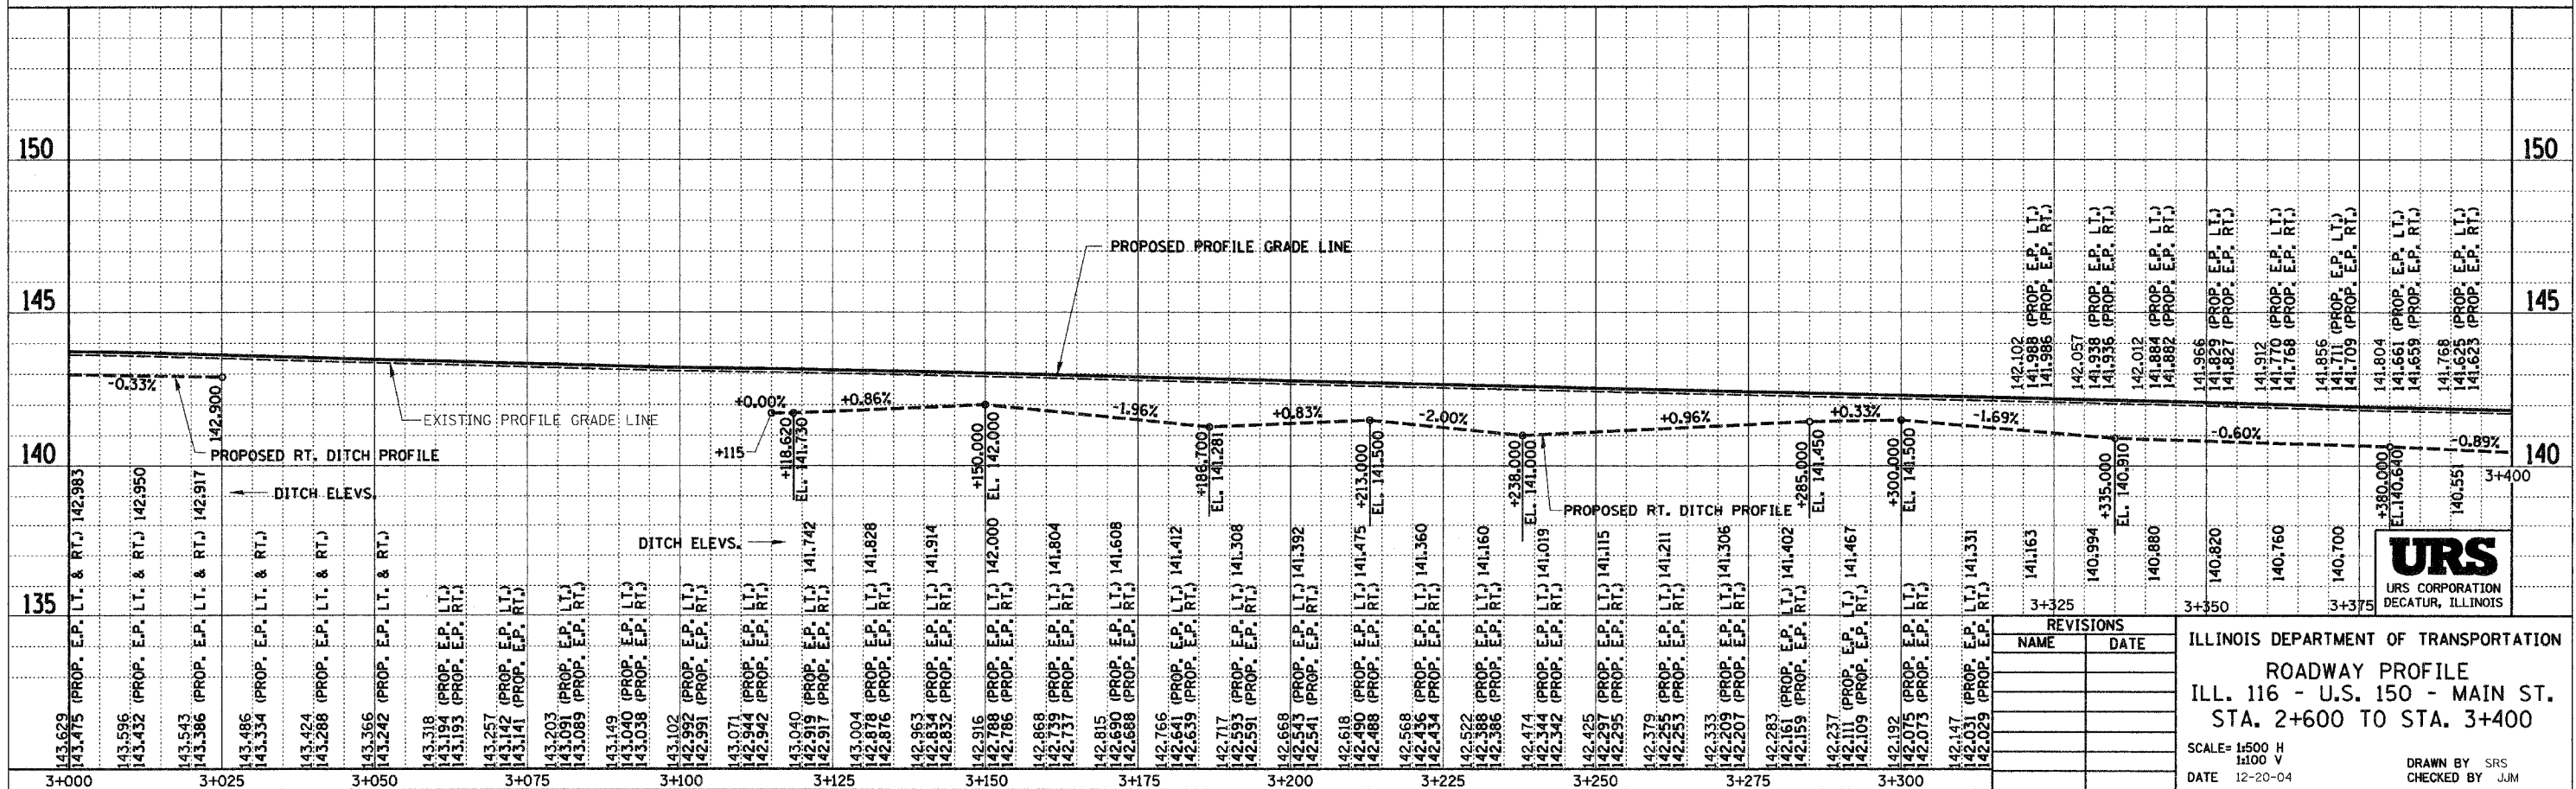


NY 2/20/21 2:02:02/21 ufp enrg-2011 ufp (enrg-2011) (enrg-2011) (enrg-2011)

F.A.I. RTE.	SECTION	COUNTY	TOTAL SHEETS	SHEET NO.
74	*	TAZEWELL	1366	253
STA. 2+600.000		TO STA. 3+400.000		
FED. ROAD DIST. NO.		ILLINOIS FED. AID PROJECT		
*(90-11P-2;90(13;14;14-1R-1				

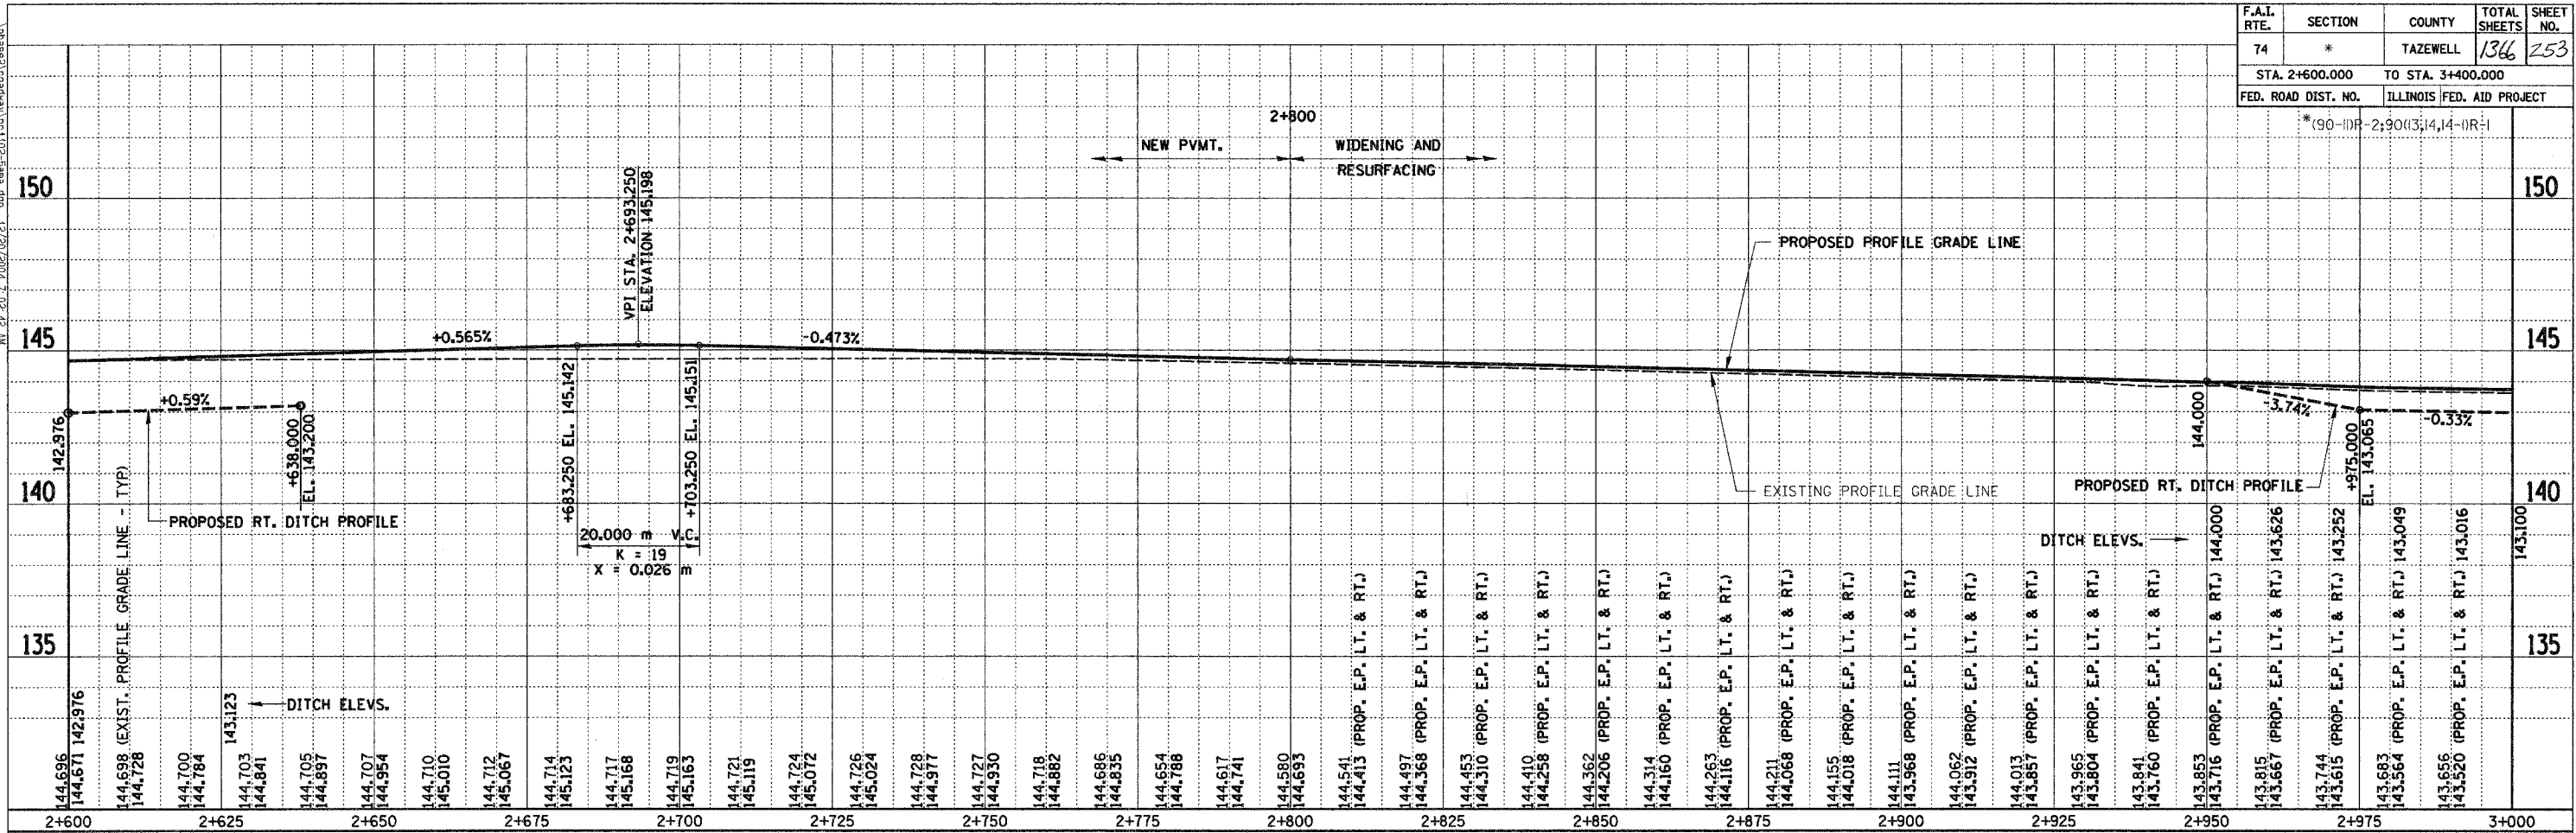

ILLINOIS DEPARTMENT OF TRANSPORTATION
 ROADWAY PROFILE
 ILL. 116 - U.S. 150 - MAIN ST.
 STA. 2+600 TO STA. 3+400

SCALE= 1:500 H
 1:100 V

DATE 12-20-04

DRAWN BY SRS
 CHECKED BY JJM

REVISIONS	
NAME	DATE