

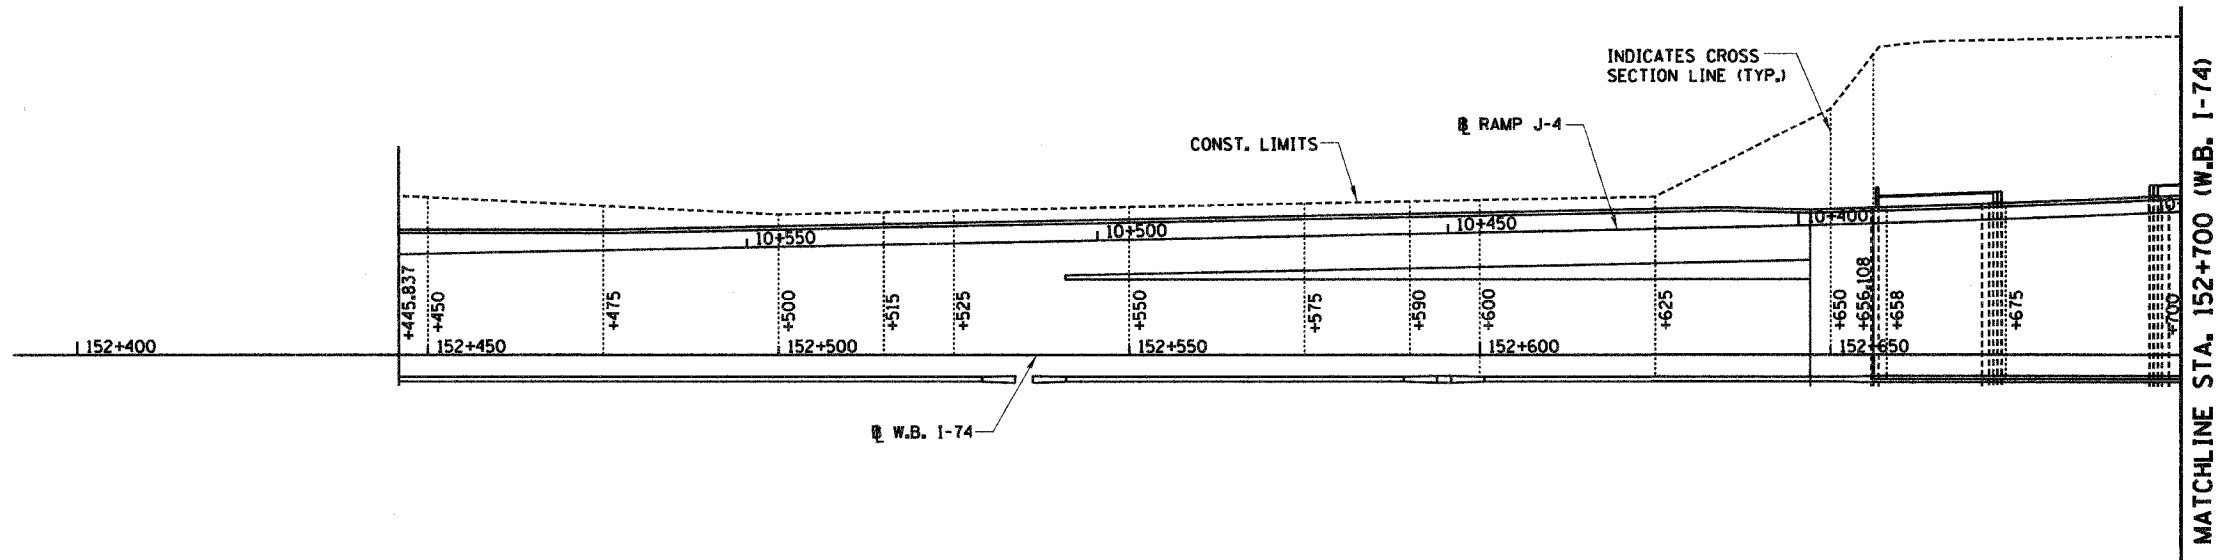


F.A.I. RTE.	SECTION	COUNTY	TOTAL SHEETS	SHEET NO.
74	90-UR-2803,14,1-1R-1	TAZEWELL	1366	298
STA. 152+445.837 TO STA. 152+700.000				
FED. ROAD DIST. NO. 4		ILLINOIS FED. AID PROJECT		

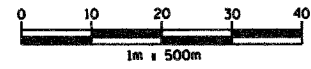

REVISIONS	
NAME	DATE

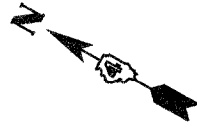

ILLINOIS DEPARTMENT OF TRANSPORTATION  
**SHEAR LINES**  
**WESTBOUND I-74**  
**STA. 152+445.837 TO**  
**STA. 152+700.000**  
 DRAWN BY DBK  
 CHECKED BY MLB  
 DATE 12-20-04

...Phase2\roadway\1111101-500.dgn 12/20/2004 7:07:55 AM