
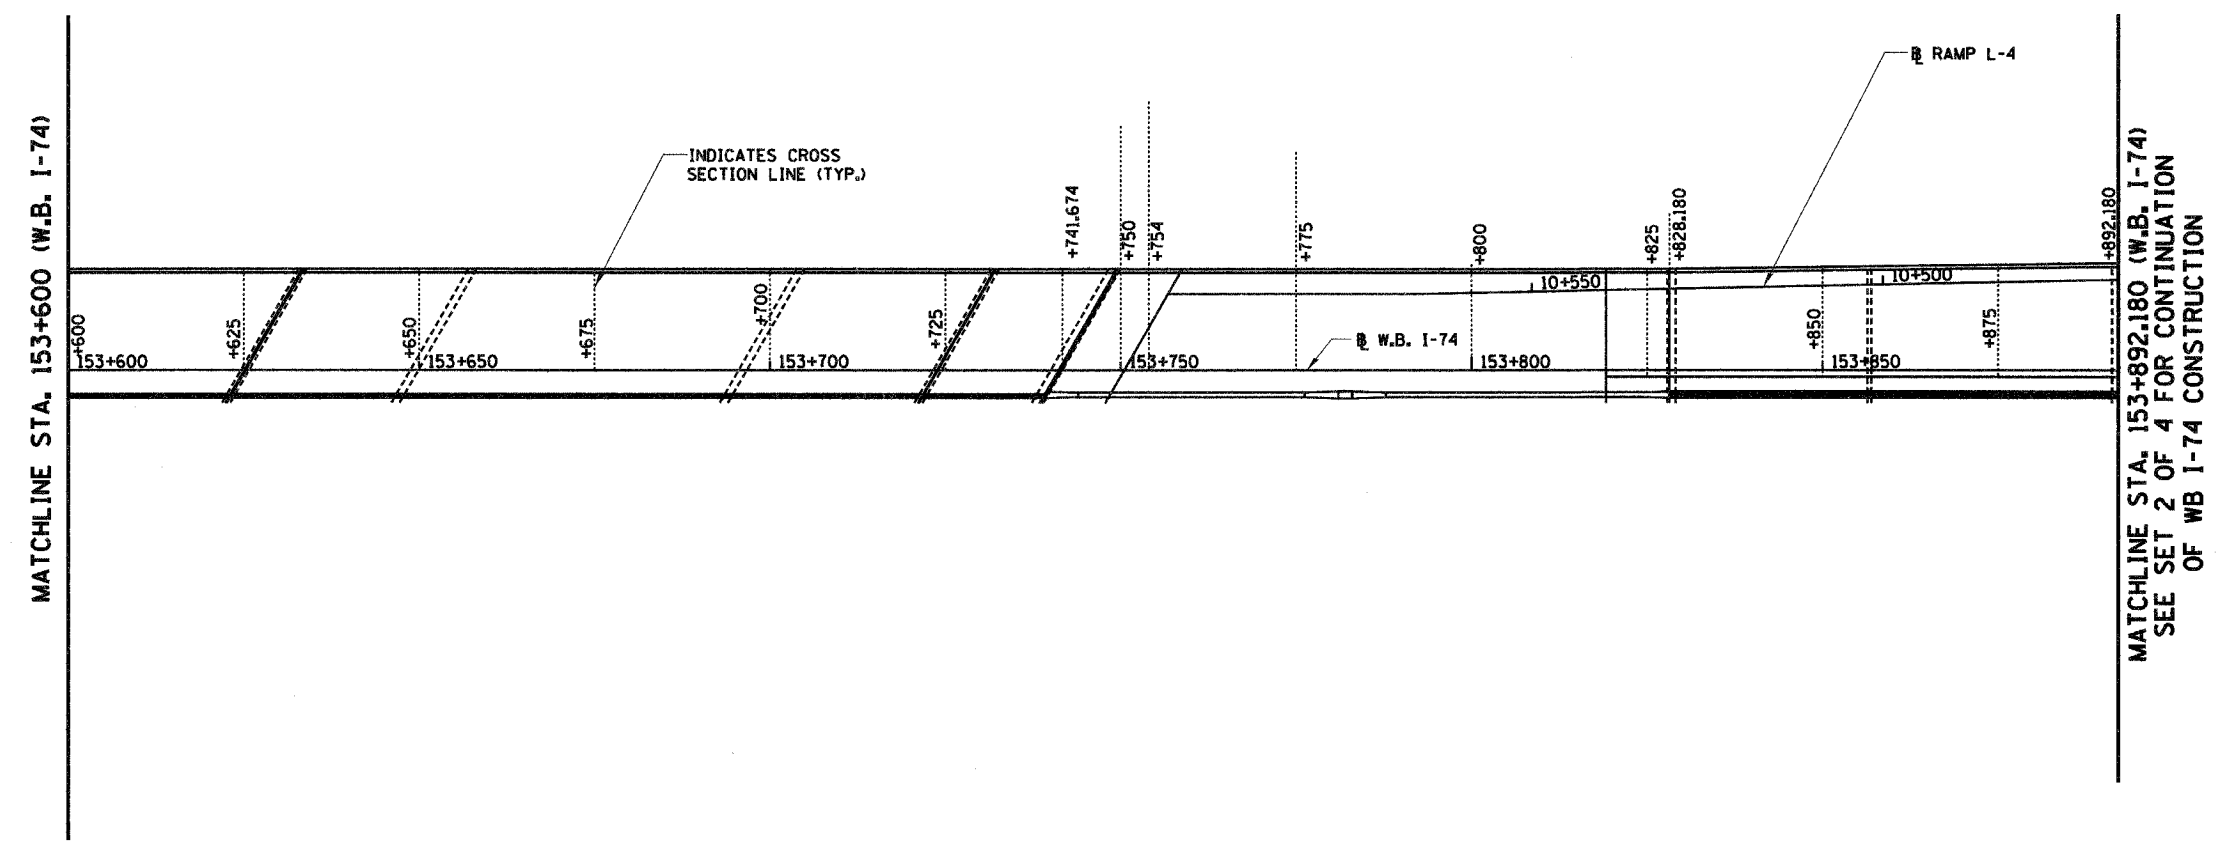
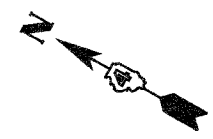


12/13/99 2:40:02/02/21 udp:045-501111\temp\045\28510.dwg

68201

F.A.I. RTE.	SECTION	COUNTY	TOTAL SHEETS	SHEET NO.
74	00-11R-23003,14,14-1R-1	TAZEWELL	1366	302
STA. 153+600.000 TO STA. 153+892.180		FED. ROAD DIST. NO. 4 ILLINOIS FED. AID PROJECT		

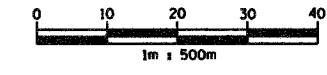

SHEET 5 OF 5

REVISIONS	
NAME	DATE



ILLINOIS DEPARTMENT OF TRANSPORTATION  
**SHEAR LINES**  
**WESTBOUND I-74**  
**STA. 153+600.000 TO**  
**STA. 153+892.180**  
 DRAWN BY DBK  
 CHECKED BY MLB  
 DATE 12-20-04