
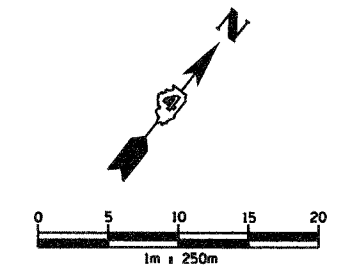
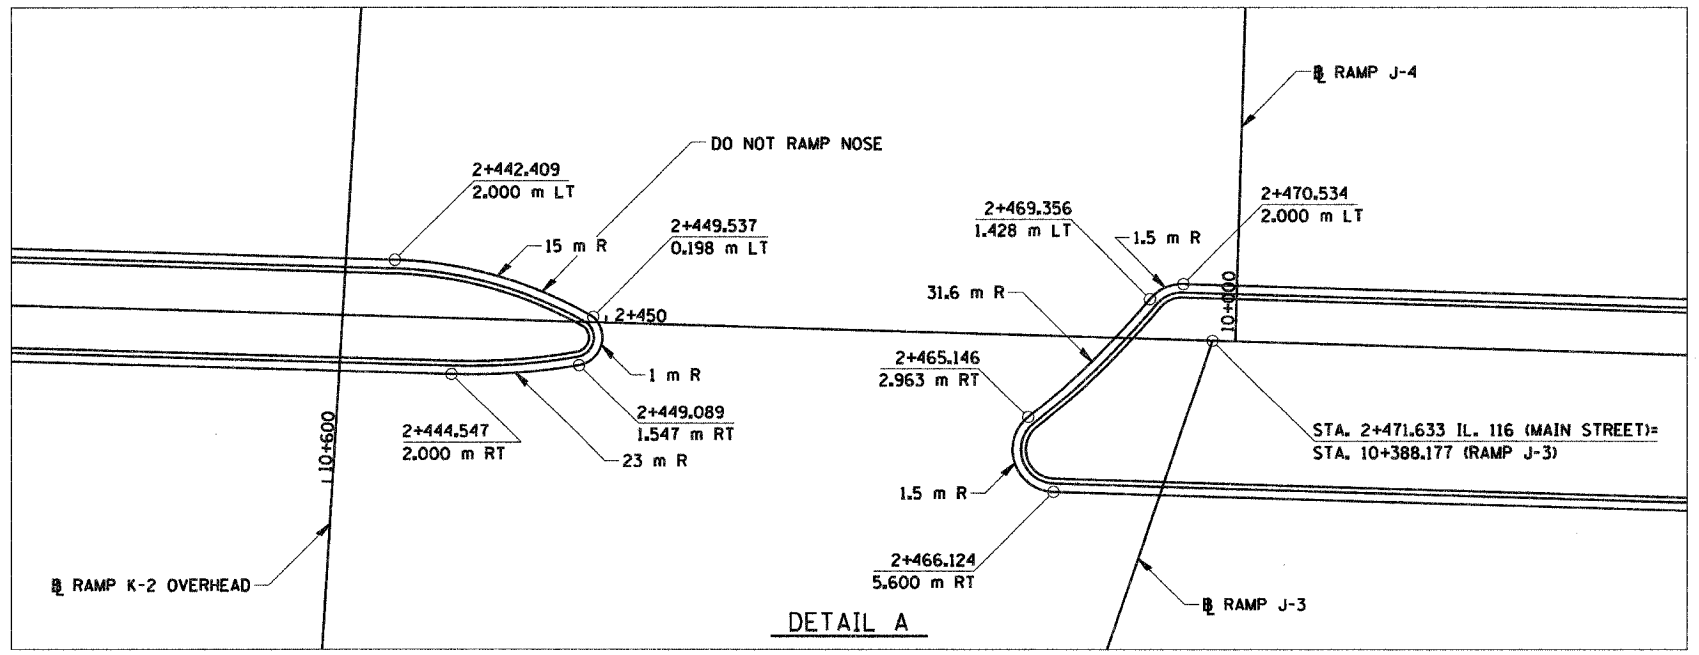
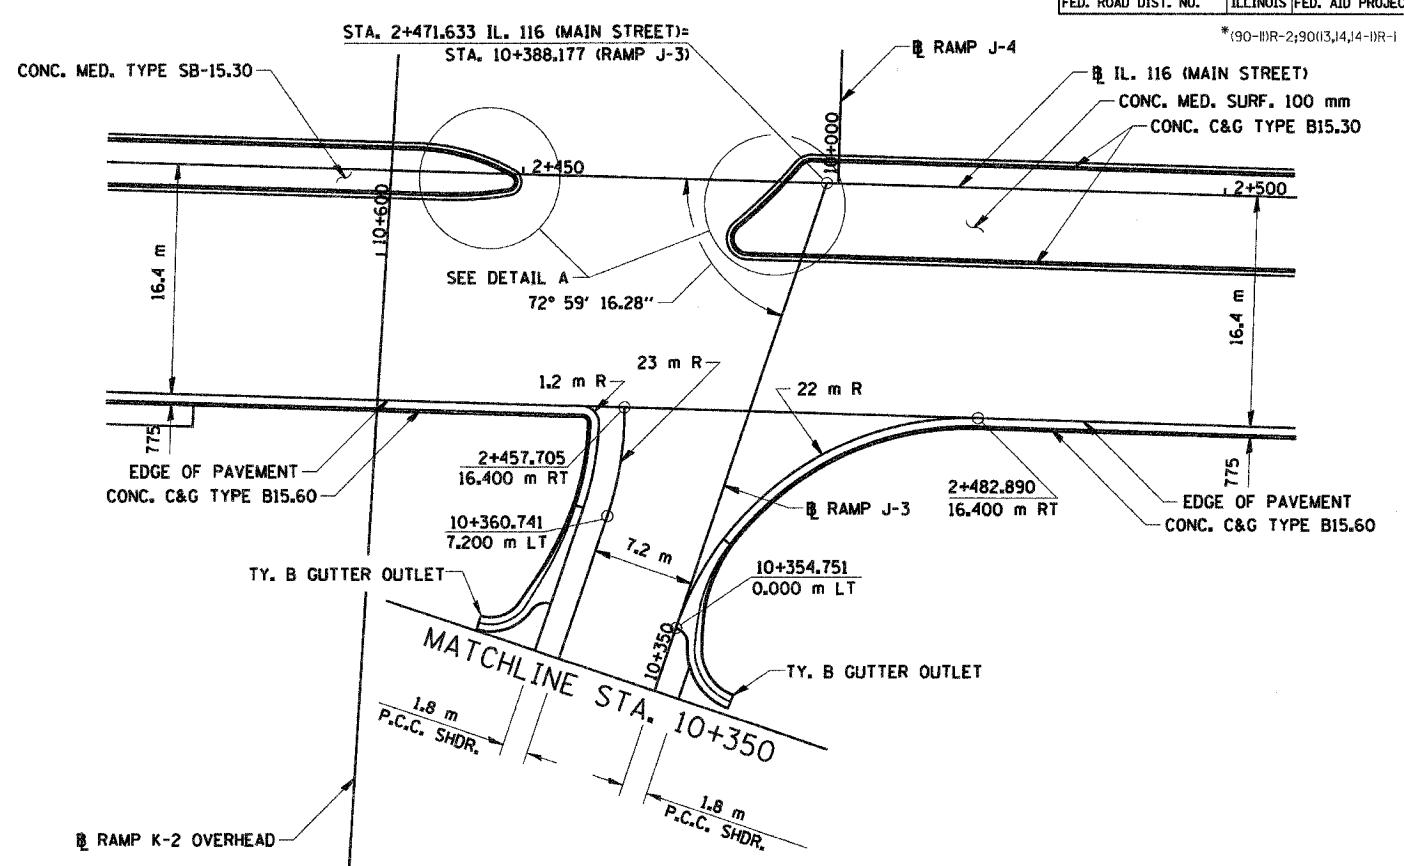


F.A.I. RTE.	SECTION	COUNTY	TOTAL SHEETS	SHEET NO.
74	*	TAZEWELL	1366	306
STA.	TO STA.			
FED. ROAD DIST. NO.	ILLINOIS FED. AID PROJECT			

\*190-DR-2,90(3,4,4)-DR-1

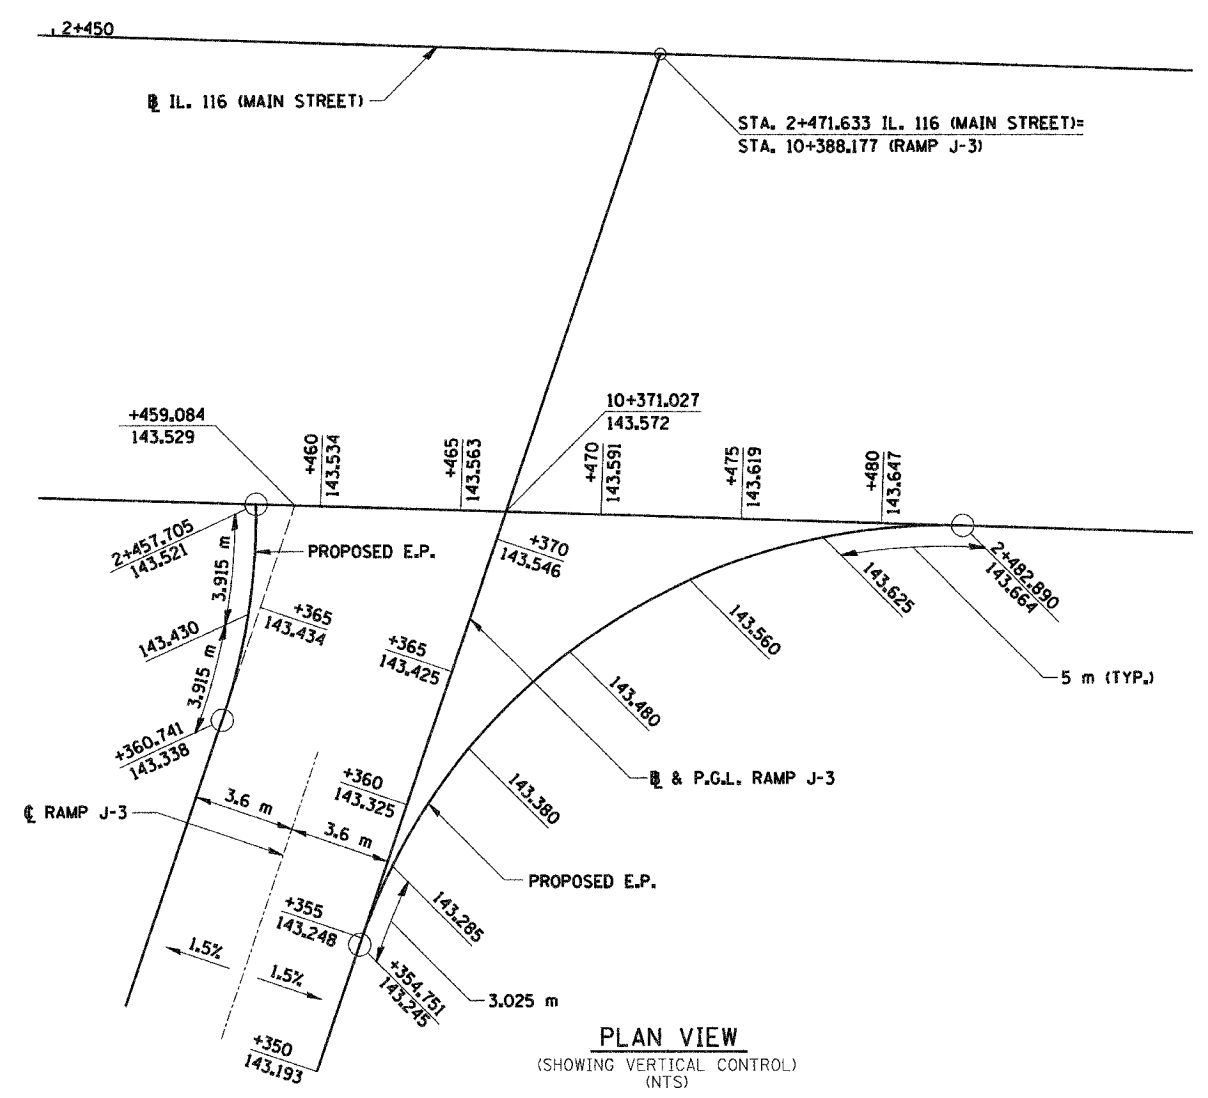

REVISIONS	
NAME	DATE

ILLINOIS DEPARTMENT OF TRANSPORTATION

INTERSECTION DETAILS  
RAMP J-3  
AT MAIN STREET

DATE 12-20-04

DRAWN BY SRS  
CHECKED BY JUM

