



12/17/2004 12:11:49 PM

F.A.I. RTE.	SECTION	COUNTY	TOTAL SHEETS	SHEET NO.
74	*	TAZEWELL	1366	307
STA.		TO STA.		
FED. ROAD DIST. NO.		ILLINOIS FED. AID PROJECT		


*190-11R-2;9013,14,14-11R-1

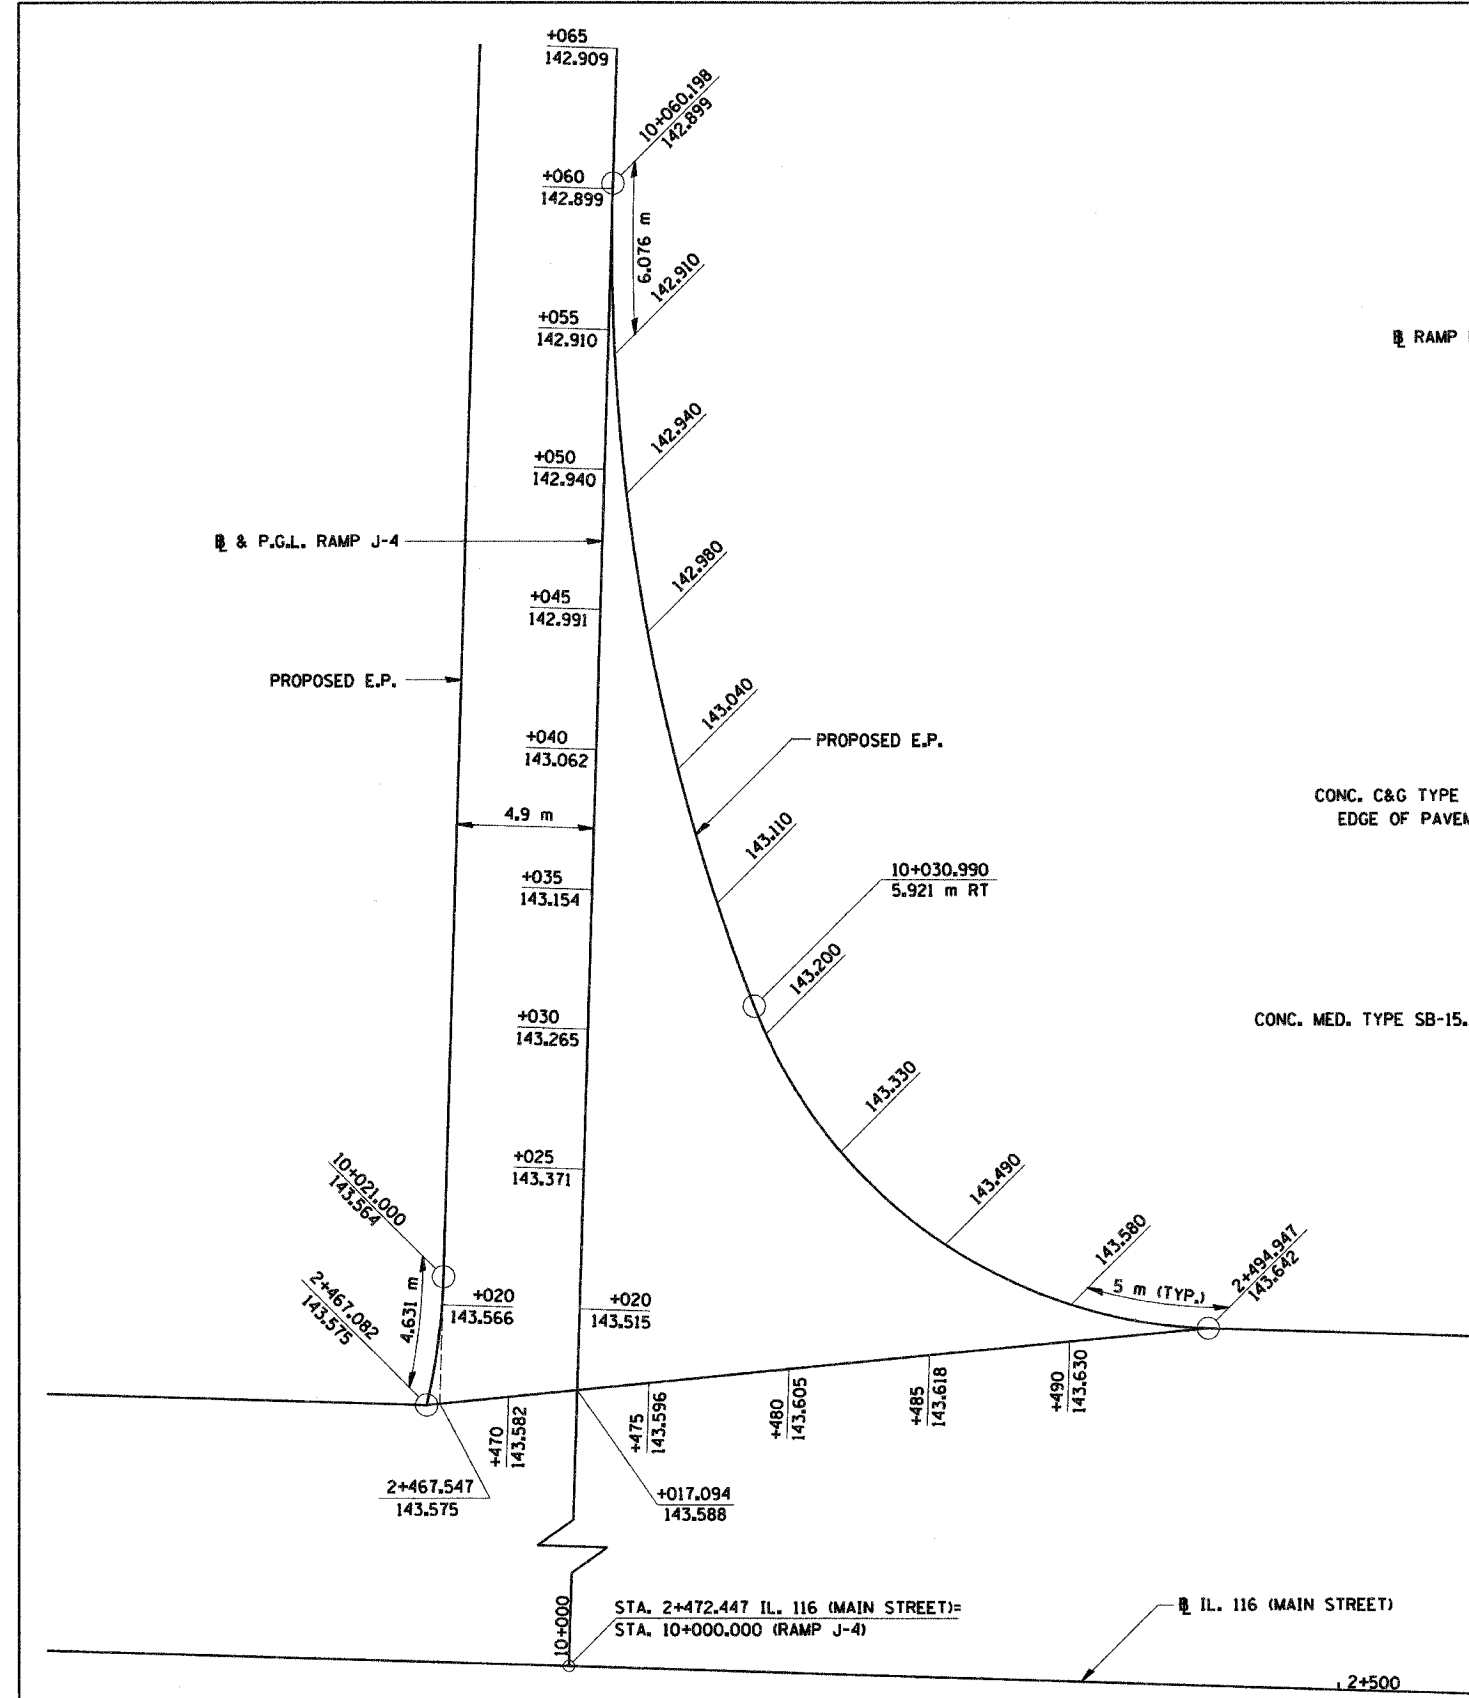

PLAN VIEW
(SHOWING VERTICAL CONTROL)
(NTS)

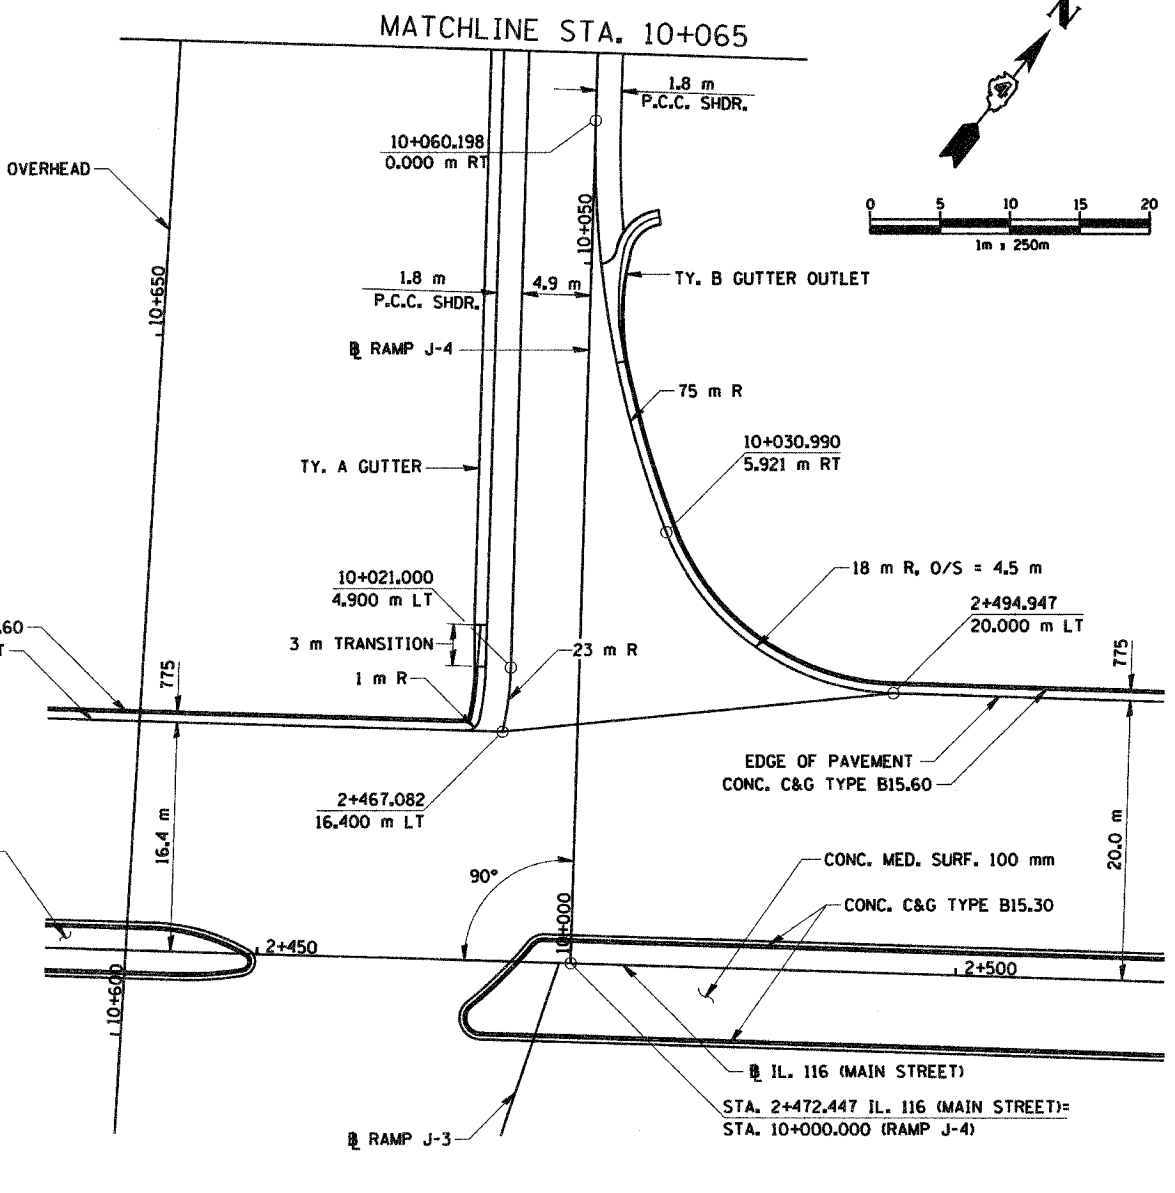

PLAN VIEW
(SHOWING HORIZONTAL CONTROL)

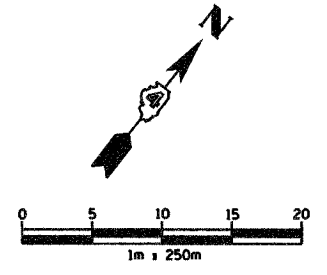

SHEET 3 OF 10

REVISIONS	
NAME	DATE

ILLINOIS DEPARTMENT OF TRANSPORTATION
INTERSECTION DETAILS
RAMP J-4
AT MAIN STREET
DRAWN BY SRS
CHECKED BY JJM
DATE 12-20-04

