
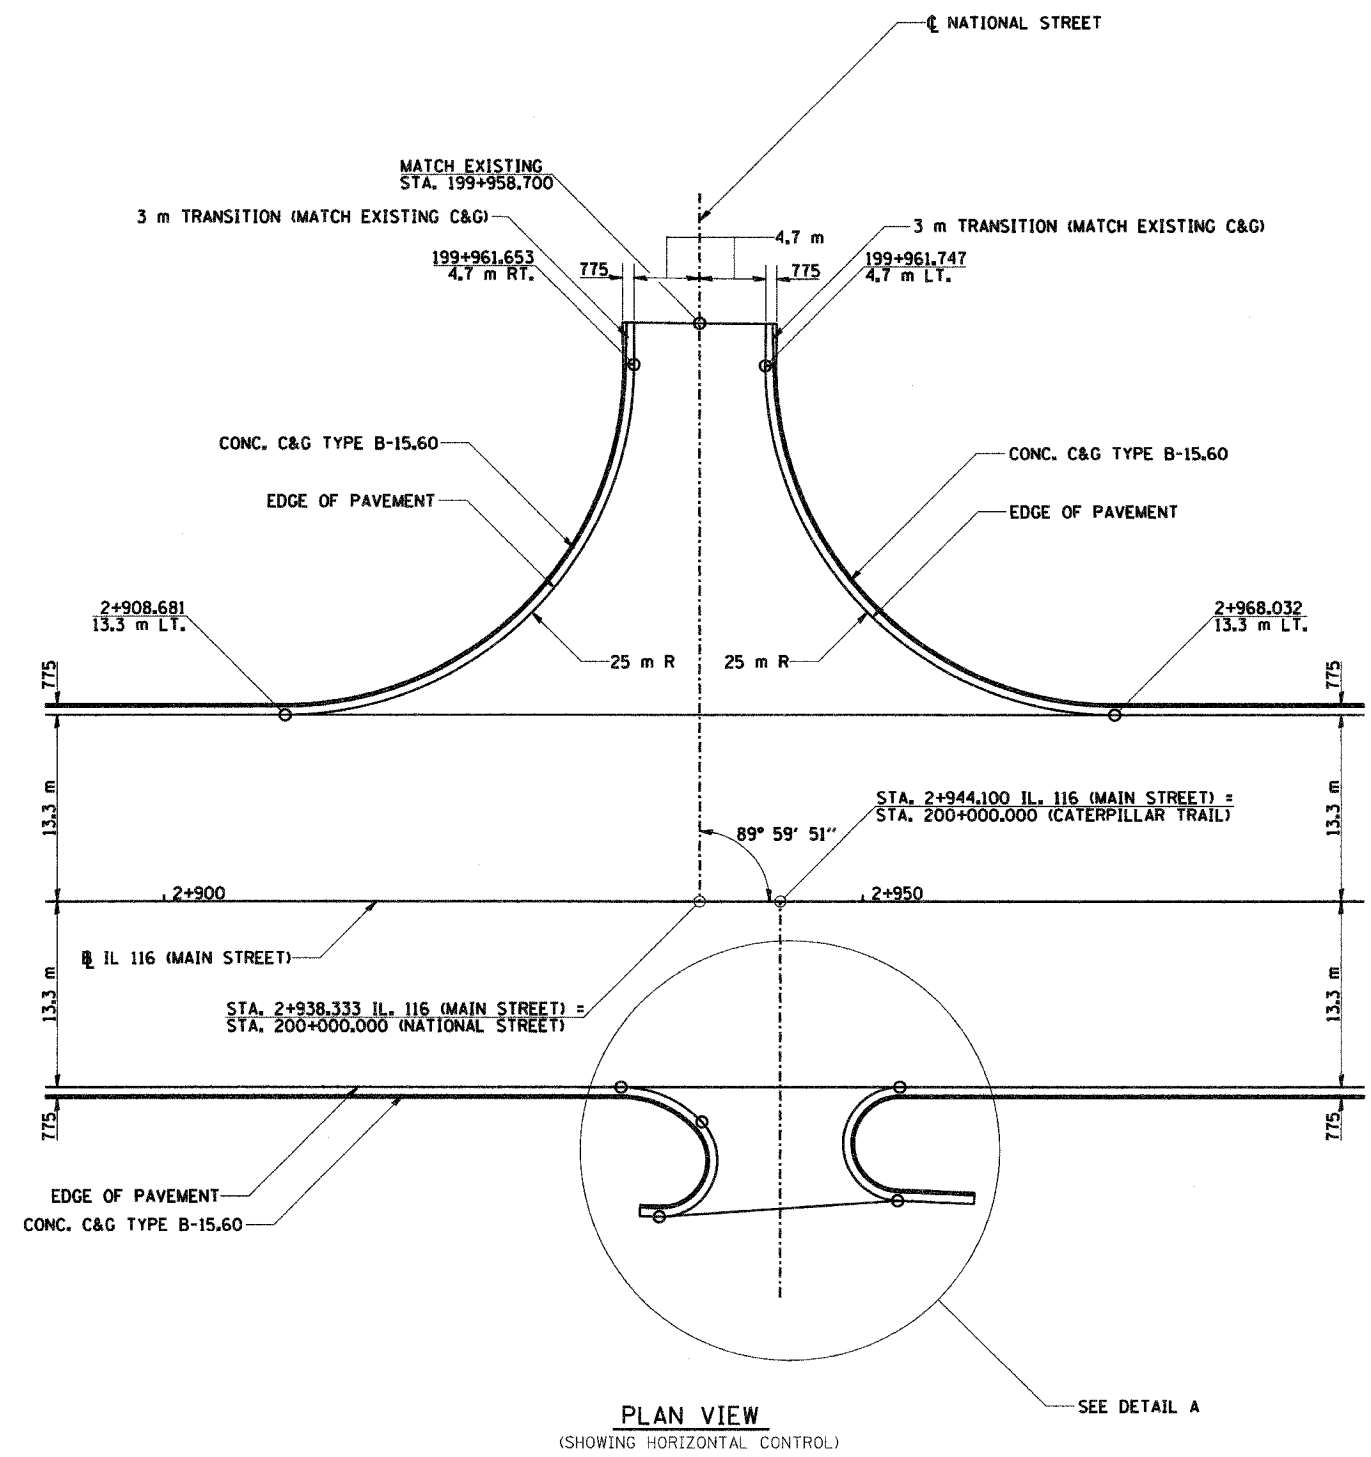



...:\base\2\asead\...
 u00: eug-101101\kempoo\2\asead\...
 12/17/2004 12:15:22 PM

68201			
F.A.I. RTE.	SECTION	COUNTY	TOTAL SHEETS
74	*	TAZEWELL	1366
STA.	TO STA.		
FED. ROAD DIST. NO.	ILLINOIS FED. AID PROJECT		
* (90-IDR-29013,14,14-1R-1)			

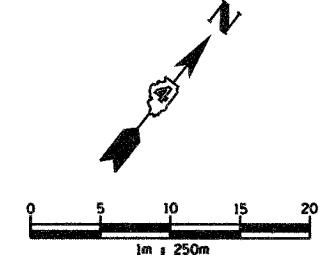

PLAN VIEW
 (SHOWING HORIZONTAL CONTROL)

SEE DETAIL A

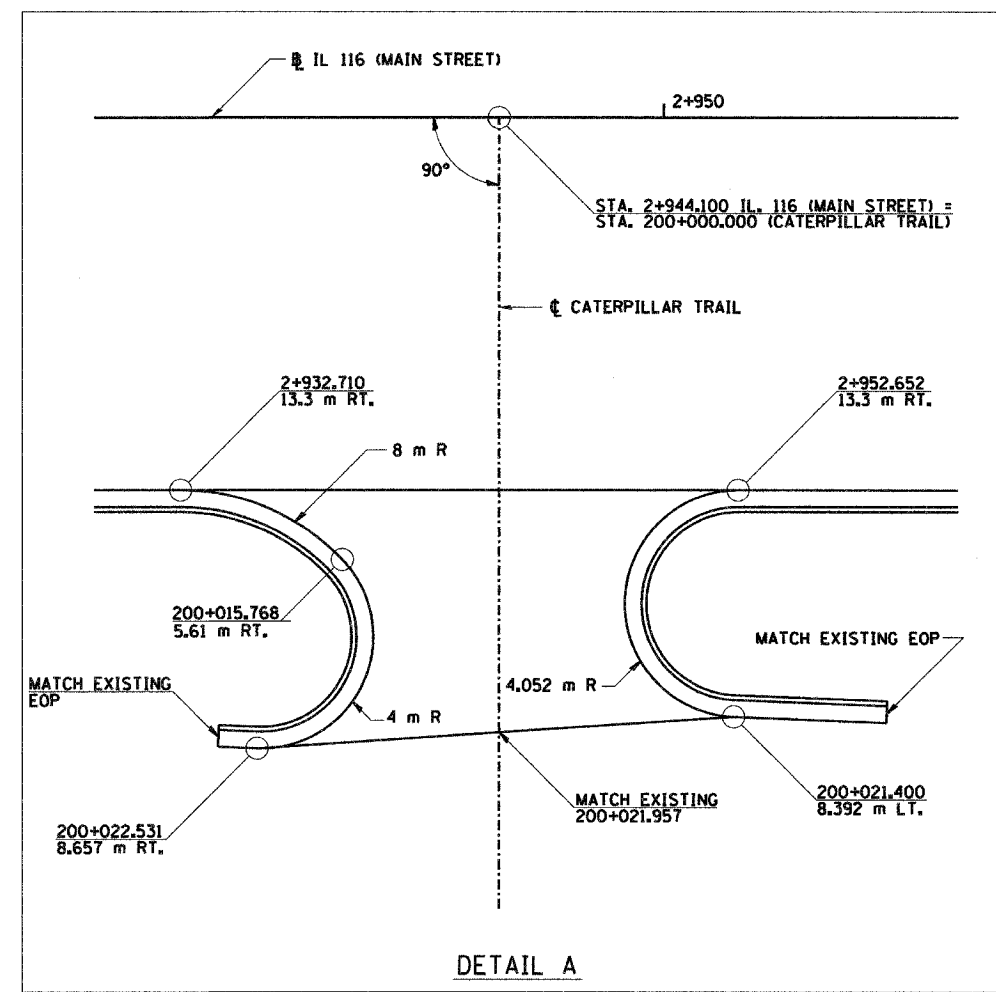

DETAIL A



REVISIONS	
NAME	DATE

ILLINOIS DEPARTMENT OF TRANSPORTATION
 INTERSECTION DETAILS
 NATIONAL STREET &
 CATERPILLAR TRAIL
 AT MAIN STREET

DRAWN BY SRS
 CHECKED BY JJM

DATE 12-20-04