
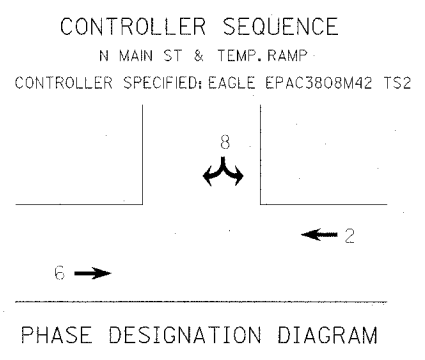


F.A.I. RTE.	SECTION	COUNTY	TOTAL SHEETS	SHEET NO.
74		TAZEWELL	1366	317
STA.		TO STA.		
FED. ROAD DIST. NO. 4		ILLINOIS FED. AID PROJECT		

(90-111R-2+90(13,14,14-1R-1

LEGEND

	TEMP. CONTROLLER		TEMP. TRAFFIC SIGNAL
	EXIST. DOUBLE HANDHOLE		TEMP. TRAFFIC SIGNAL W/BACK PLATE
	TEMP. CAMERA VIDEO SIGNAL CABLE		TEMP. SERVICE INSTALLATION
	NO. OF CONDUCTORS		PROP. VIDEO CAMERA
	PROP. LUMINAIRE WITH PHOTOCELL		TEMP. WOOD POLE
	ELECTRIC CABLE, 2-1/2\"/>		

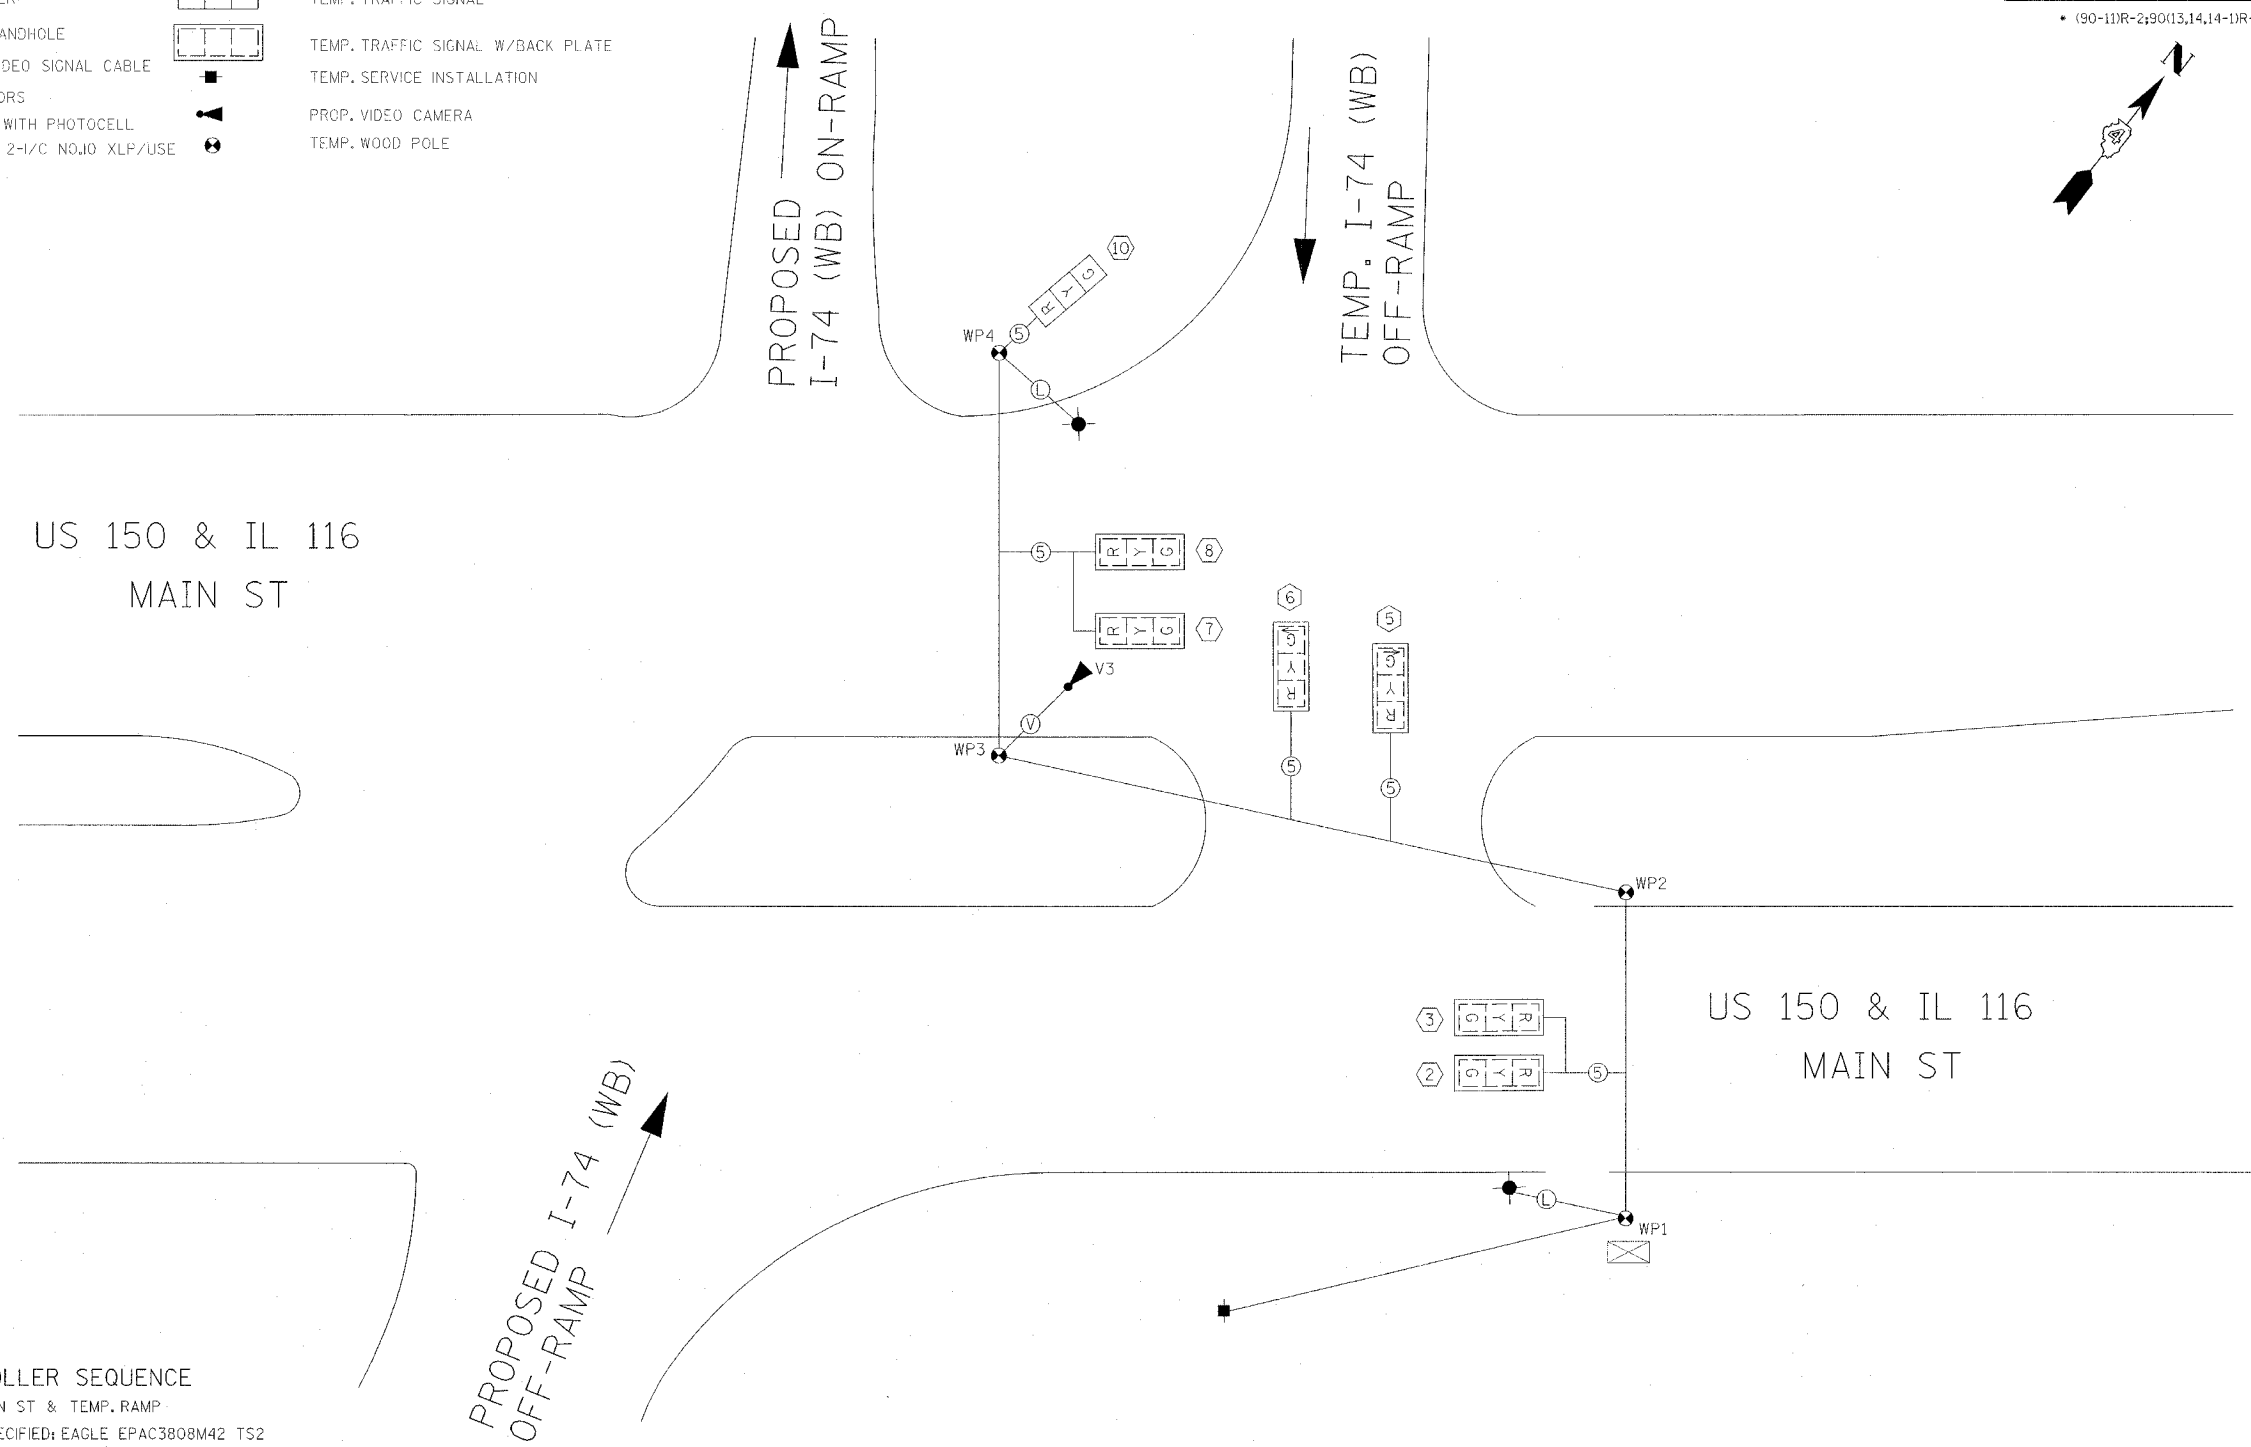

REVISIONS		ILLINOIS DEPARTMENT OF TRANSPORTATION TEMPORARY TRAFFIC SIGNAL CABLE PLAN I-74 (WB) RAMPS AND ILL-116/ MAIN STREET SHEET 3 OF 13
NAME	DATE	
		DRAWN BY SAM CHECKED BY CTH DATE 12/20/04

