

F.A.I. RTE.	SECTION	COUNTY	TOTAL SHEETS	SHEET NO.
74	*	TAZEWELL	1366	320
STA.		TO STA.		
FED. ROAD DIST. NO. 4		ILLINOIS FED. AID PROJECT		
* (90-11)R-2;90(13,14,14-1)R-1				

**LEGEND**


	EXISTING SIGNAL HEAD		EXISTING CONDUIT IN TRENCH
	EXISTING SIGNAL HEAD WITH BACKPLATE		EXISTING CONTROLLER TO BE RELOCATED
	EXISTING FOUNDATION TO BE REMOVED		EXISTING MAST ARM TO BE REMOVED
	EXISTING DOUBLE HANDHOLE TO BE REMOVED		EXISTING HANDHOLE TO BE REMOVED

**BLACKJACK AND MAIN ST REMOVAL ITEMS - 1.0 EACH**  
 ALL THE FOLLOWING TRAFFIC SIGNAL EQUIPMENT SHALL BE REMOVED, REMAIN, THE PROPERTY OF THE DEPARTMENT AND DELIVERED BY THE CONTRACTOR TO THE ILLINOIS DEPARTMENT OF TRANSPORTATION AT 6500 W RT 150, EDWARDS, IL. THE CONTROLLER CABINETS SHOULD BE DELIVERED TO 5826 N KNOXVILLE AVENUE, PEORIA, ILL.

1	EACH	CONTROLLER AND CABINET COMPLETE
4	EACH	COMBINATION MAST ARM ASSEMBLY AND POLE
10	EACH	SIGNAL HEAD, 1 FACE, 3-SECTION WITH BACKPLATE.
6	EACH	SIGNAL HEAD, 1 FACE, 5-SECTION WITH BACKPLATE.
4	EACH	LUMINAIRE


THE FOLLOWING ITEMS SHALL BE REMOVED AND DISPOSED OF BY THE CONTRACTOR OFF THE RIGHT-OF-WAY. THE SALVAGE VALUE OF THIS EQUIPMENT SHALL BE REFLECTED IN THE UNIT BID PRICE OF REMOVE EXISTING TRAFFIC SIGNAL EQUIPMENT.

1	EACH	SERVICE INSTALLATION
2	EACH	JUNCTION BOXES
	ALL	WIRE AND CABLE

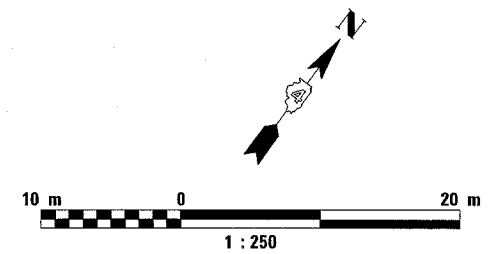

**SCHEDULE OF REMOVAL ITEMS**

TYPE	LOCATION	QUANTITY
REMOVE EXIST. CONCRETE FOUNDATIONS	A, B, C, D, & E	5 EA
REMOVE EXIST. HANDHOLES	H1, H2, H3, H4, H5	5 EA
REMOVE EXIST. TRAFFIC SIGNAL EQUIP		1 EA

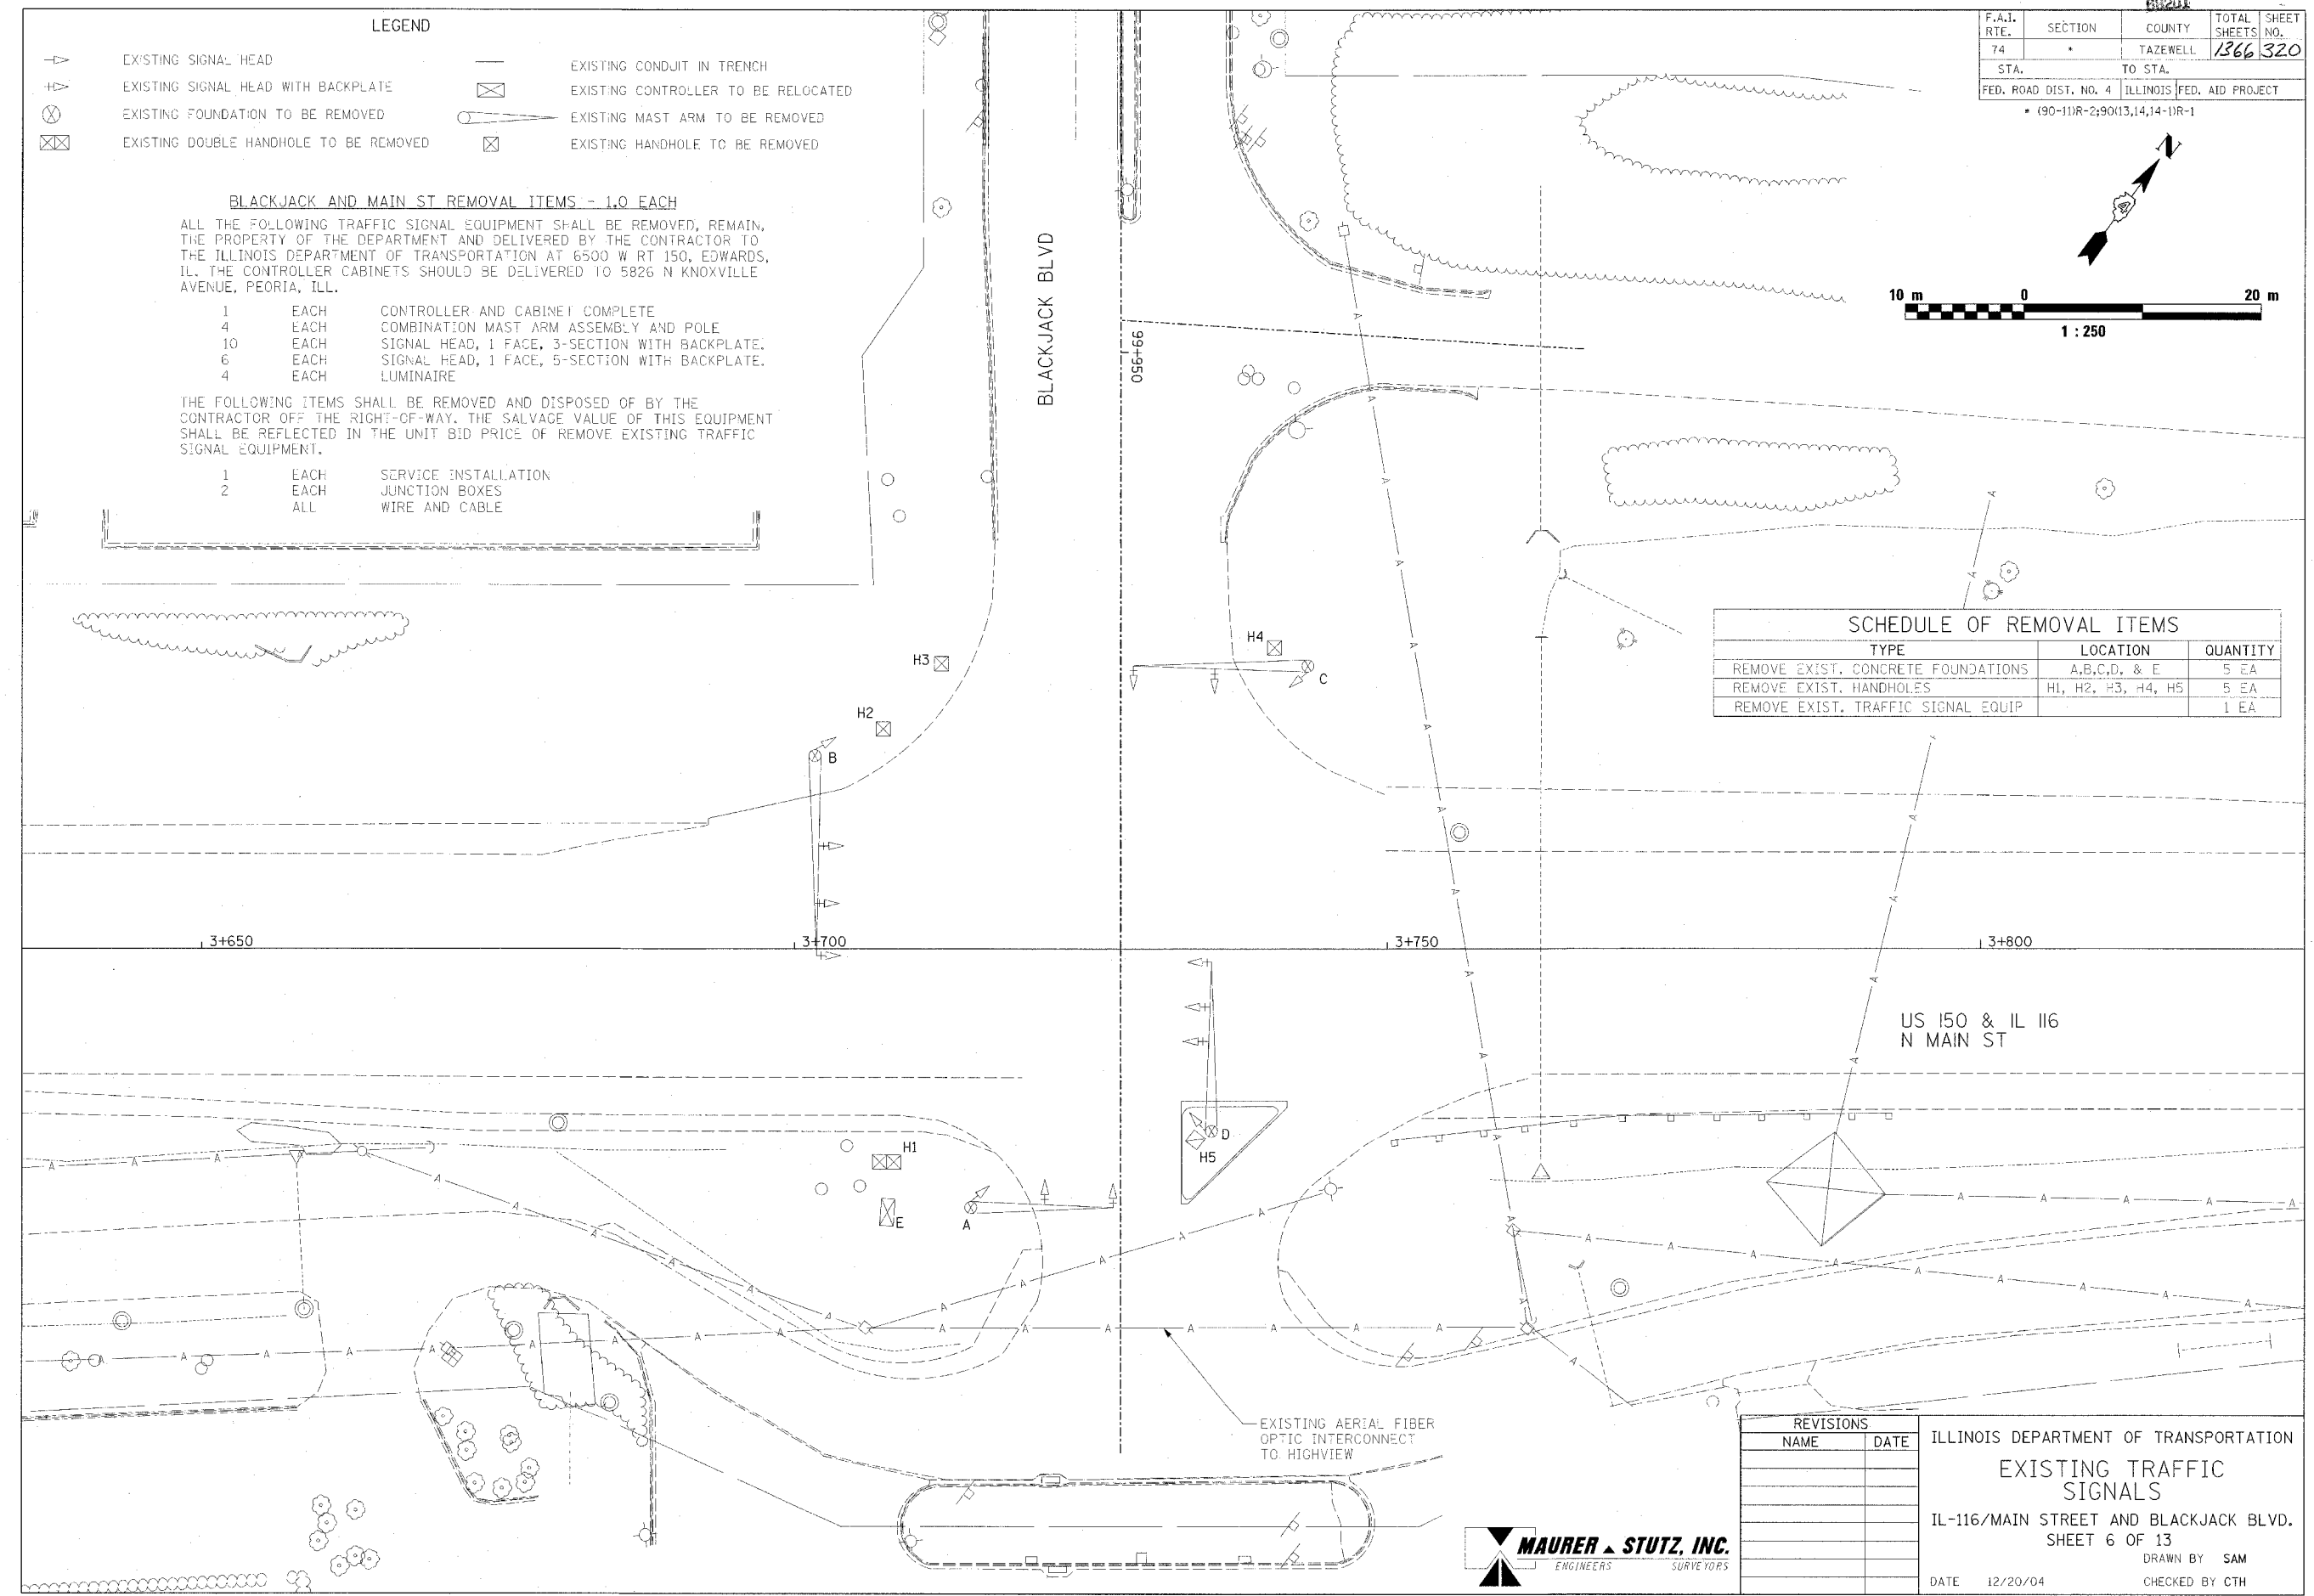

REVISIONS	
NAME	DATE

ILLINOIS DEPARTMENT OF TRANSPORTATION  
**EXISTING TRAFFIC SIGNALS**  
 IL-116/MAIN STREET AND BLACKJACK BLVD.  
 SHEET 6 OF 13  
 DRAWN BY SAM  
 DATE 12/20/04 CHECKED BY CTH

