

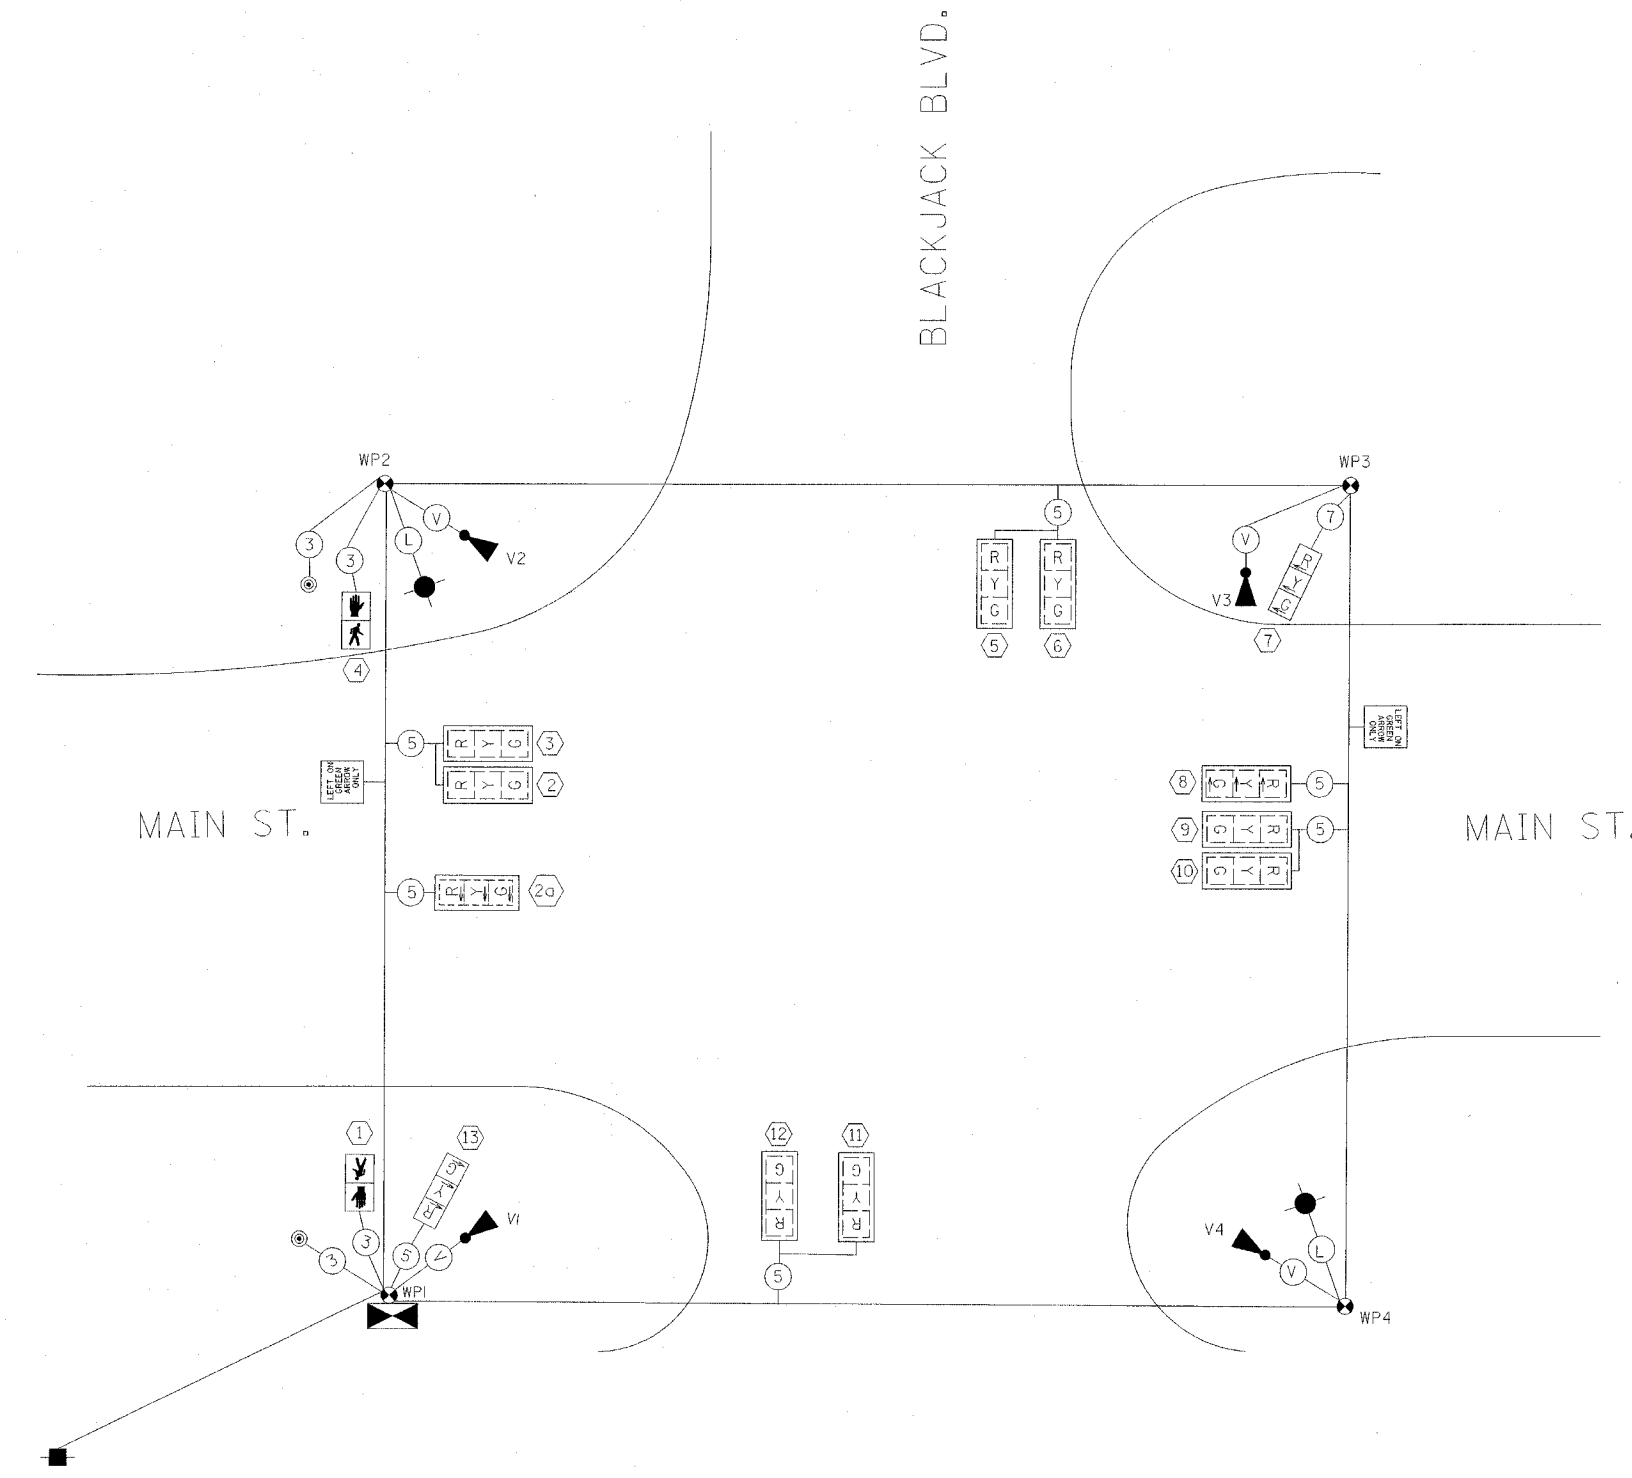


F.A.I. RTE.	SECTION	COUNTY	TOTAL SHEETS	SHEET NO.
74	*	TAZEWELL	1366	322
STA.		TO STA.		
FED. ROAD DIST. NO. 4		ILLINOIS FED. AID PROJECT		
* (90-11R-2;90I13,14,14-1R-1				

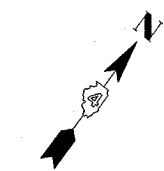

**CONTROLLER SEQUENCE**  
 N MAIN ST AND BLACKJACK BLVD  
 CONTROLLER SPECIFIED: FULL ACTIVATED (NEMA TS-2, TY 2)  
 CONTROLLER TYPE IV CABINET

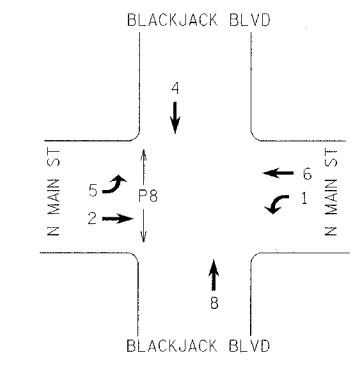

**PHASE DESIGNATION DIAGRAM**

NOTE: PHASE 1 TO BE OMITTED DURING MOT STAGE 3A-21 AND STAGE 3A-4A

**LEGEND**

- (V) PROP. CAMERA VIDEO SIGNAL CABLE
- (3) NO. OF CONDUCTORS
- ▲ TEMP. VIDEO CAMERA REMOVE/RELOCATE
- TEMP. PROP. LUMINAIRE W/PHOTOCELL
- ⊙ TEMP. PED. PUSHBUTTON DETECTOR
- ←G TEMP. LEFT TURN GREEN
- ←Y TEMP. LEFT TURN YELLOW
- TEMP. TRAFFIC SIGNAL
- TEMP. TRAFFIC SIGNAL W/BACK PLATE
- TEMP. SERVICE INSTALLATION
- ⊙ TEMP. WOOD POLE
- (L) PROPOSED ELECTRIC CABLE, 2-1/2 NO. 10 XLP/USE
- ⊙ TEMP. WALK/DON'T WALK

REVISIONS		ILLINOIS DEPARTMENT OF TRANSPORTATION TEMPORARY TRAFFIC SIGNAL CABLE PLAN IL-116/MAIN STREET AND BLACKJACK BLVD. SHEET 8 OF 13
NAME	DATE	
		DRAWN BY SAM CHECKED BY CTH DATE 12/20/04

