

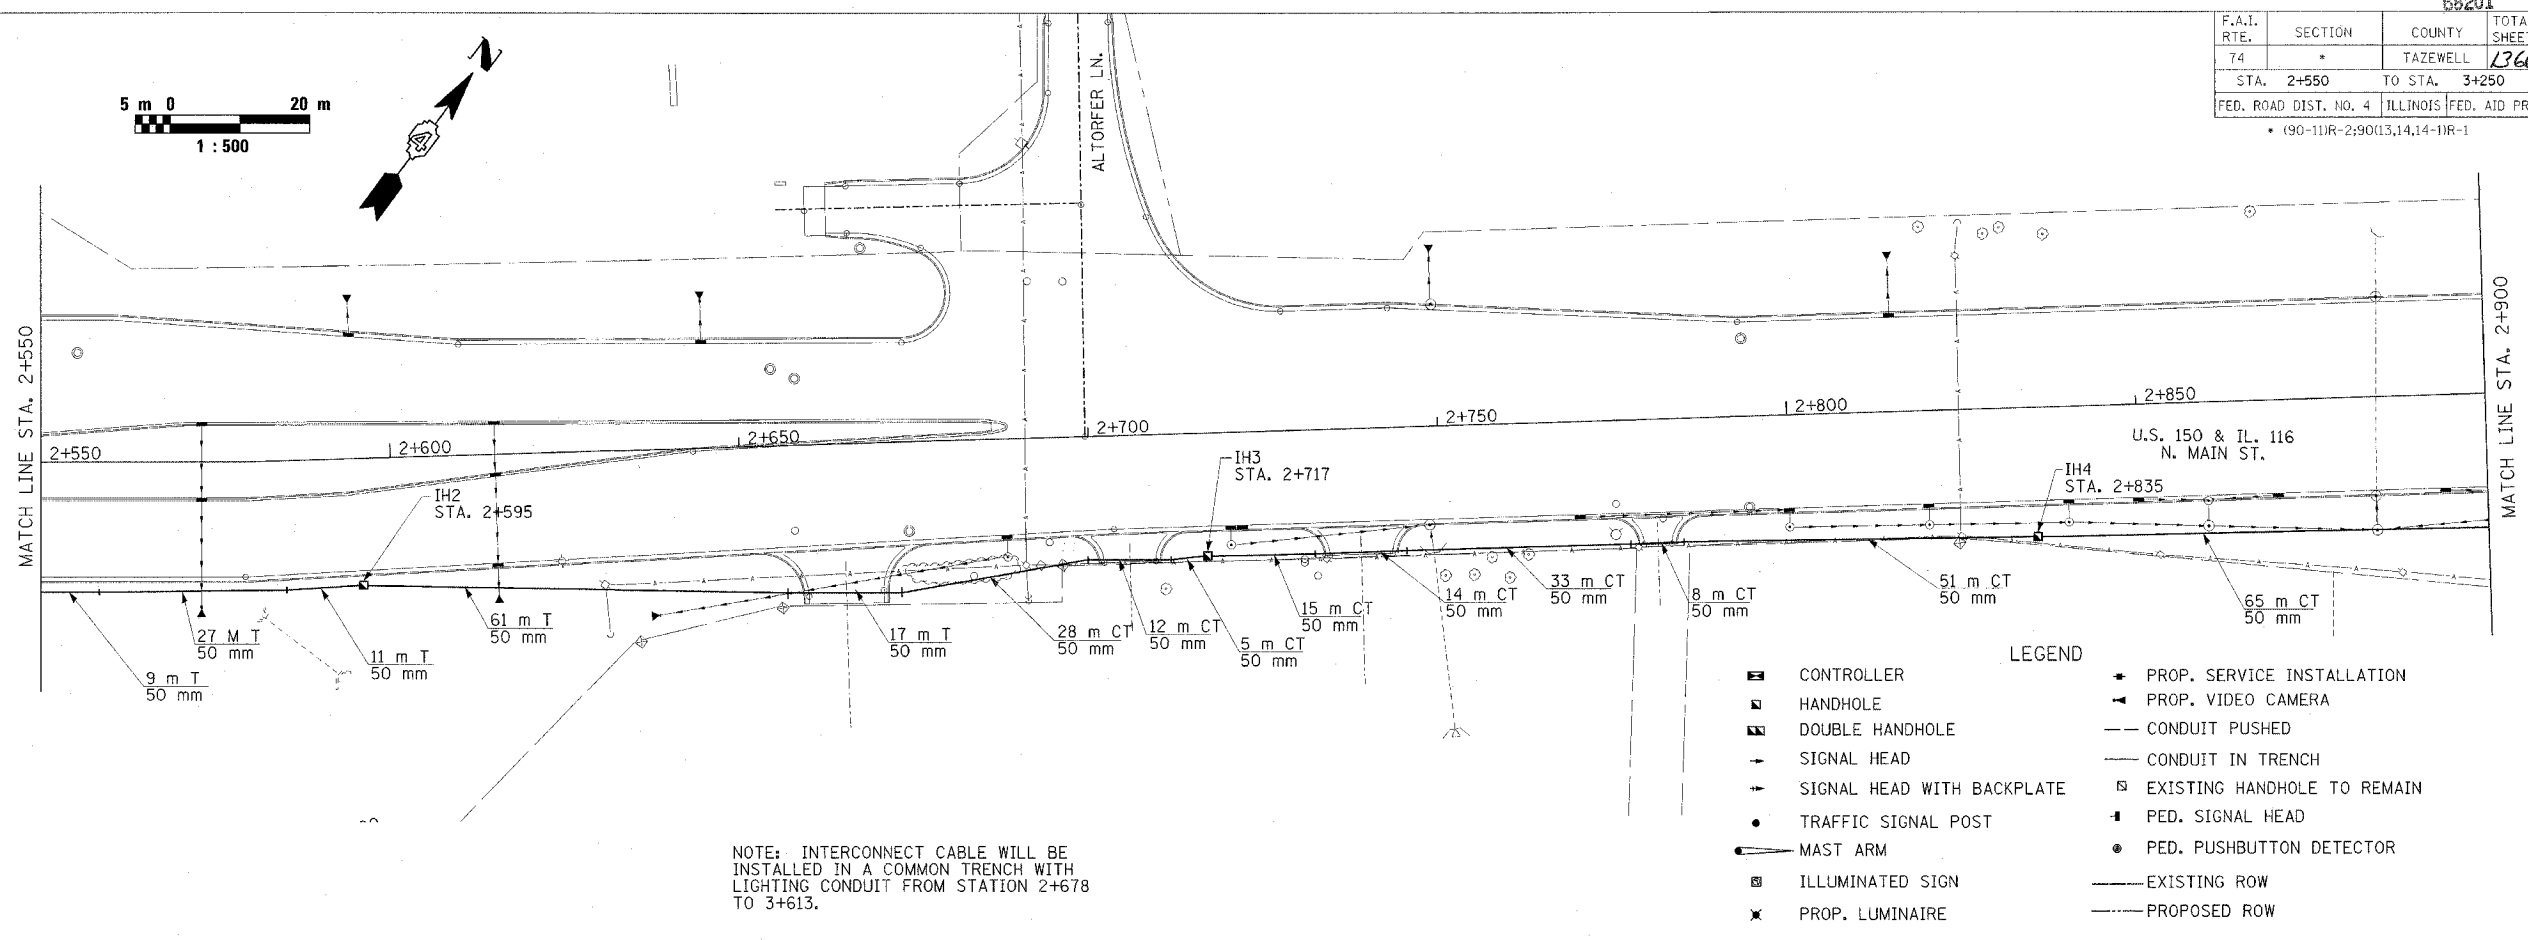


F.A.I. RTE.	SECTION	COUNTY	TOTAL SHEETS	SHEET NO.
74	*	TAZEWELL	1366	326
STA. 2+550		TO STA. 3+250		
FED. ROAD DIST. NO. 4 ILLINOIS FED. AID PROJECT				
• (90-11R-2;9013,14,14-1R-1				

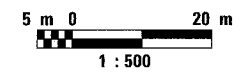

- LEGEND**
- CONTROLLER
 - HANDHOLE
 - ▣ DOUBLE HANDHOLE
 - SIGNAL HEAD
 - SIGNAL HEAD WITH BACKPLATE
 - TRAFFIC SIGNAL POST
 - ◄ MAST ARM
 - ILLUMINATED SIGN
 - ✕ PROP. LUMINAIRE
 - PROP. SERVICE INSTALLATION
 - PROP. VIDEO CAMERA
 - CONDUIT PUSHED
 - CONDUIT IN TRENCH
 - EXISTING HANDHOLE TO REMAIN
 - PED. SIGNAL HEAD
 - PED. PUSHBUTTON DETECTOR
 - EXISTING ROW
 - PROPOSED ROW

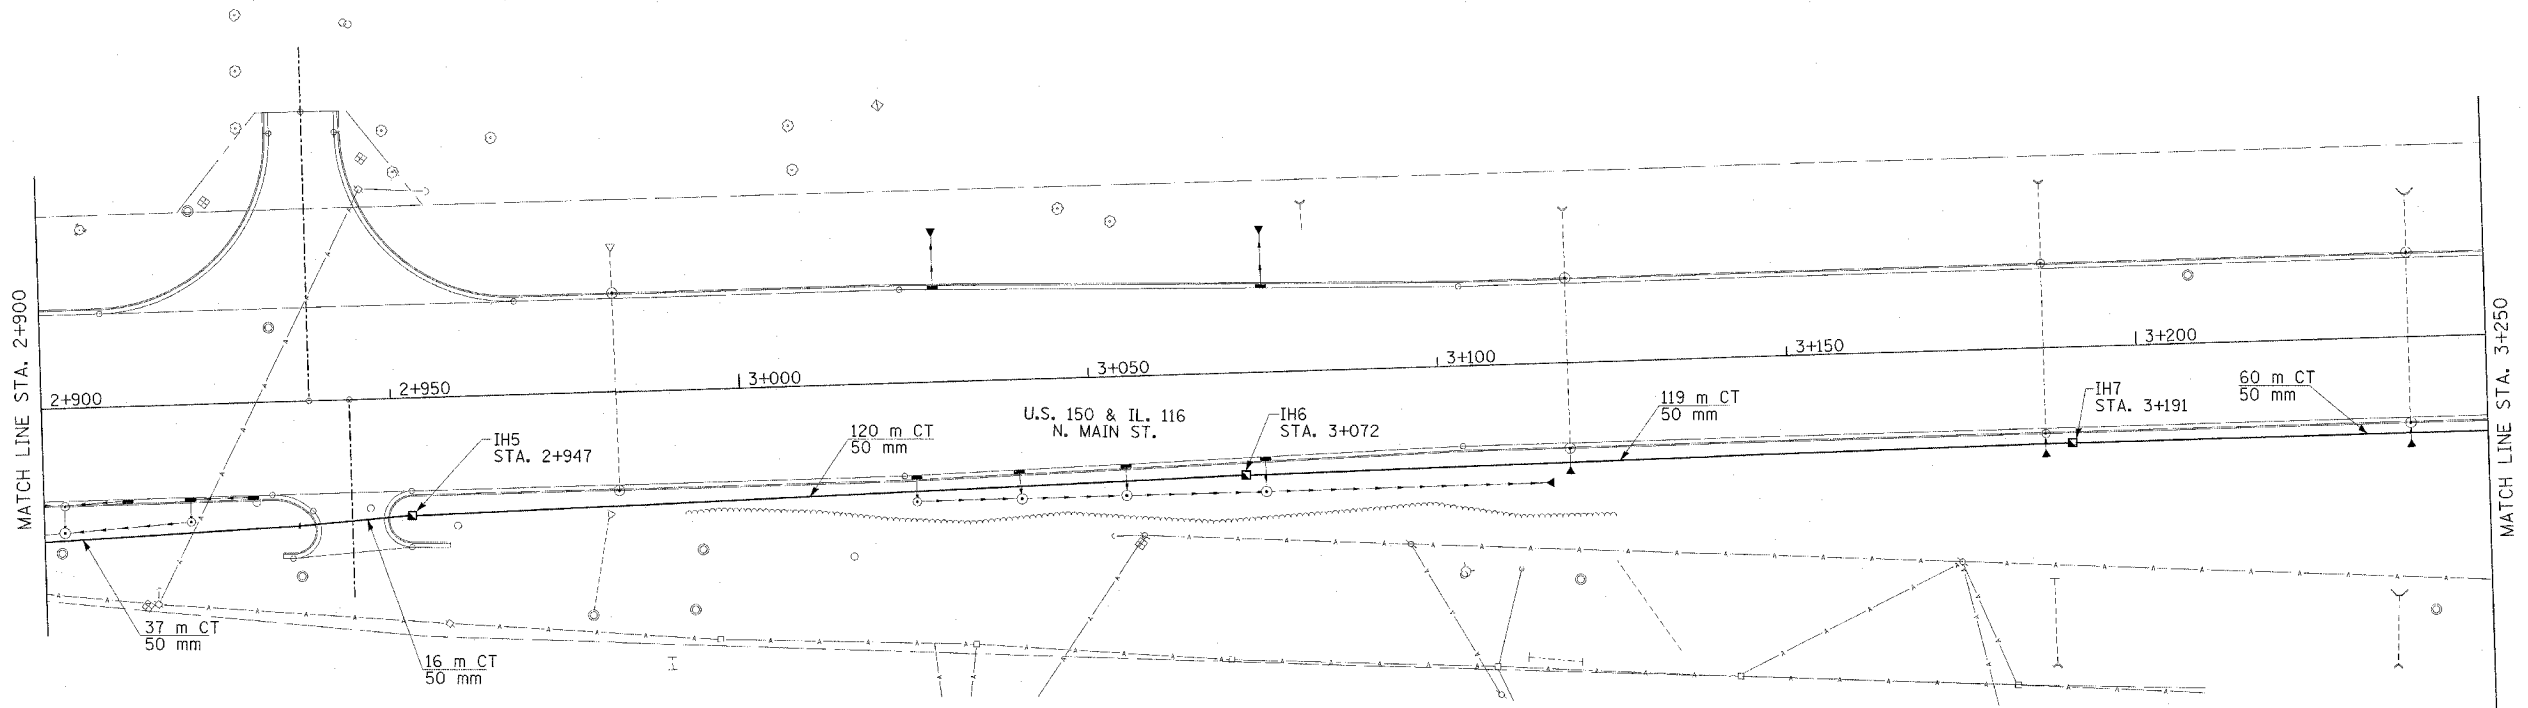

NOTE: INSTALL NEW CONDUIT AND FIBER OPTIC CABLE FROM WB DOUBLE HANDHOLE TO THE CONTROLLER AT BLACKJACK/MAIN.

NOTE: INTERCONNECT CABLE WILL BE INSTALLED IN A COMMON TRENCH WITH LIGHTING CONDUIT FROM STATION 2+678 TO 3+613.

REVISIONS	
NAME	DATE

ILLINOIS DEPARTMENT OF TRANSPORTATION
TRAFFIC SIGNAL INTERCONNECT PLAN
 SHEET 12 OF 13
 DRAWN BY SAM
 CHECKED BY CTH
 DATE 12/20/04

