

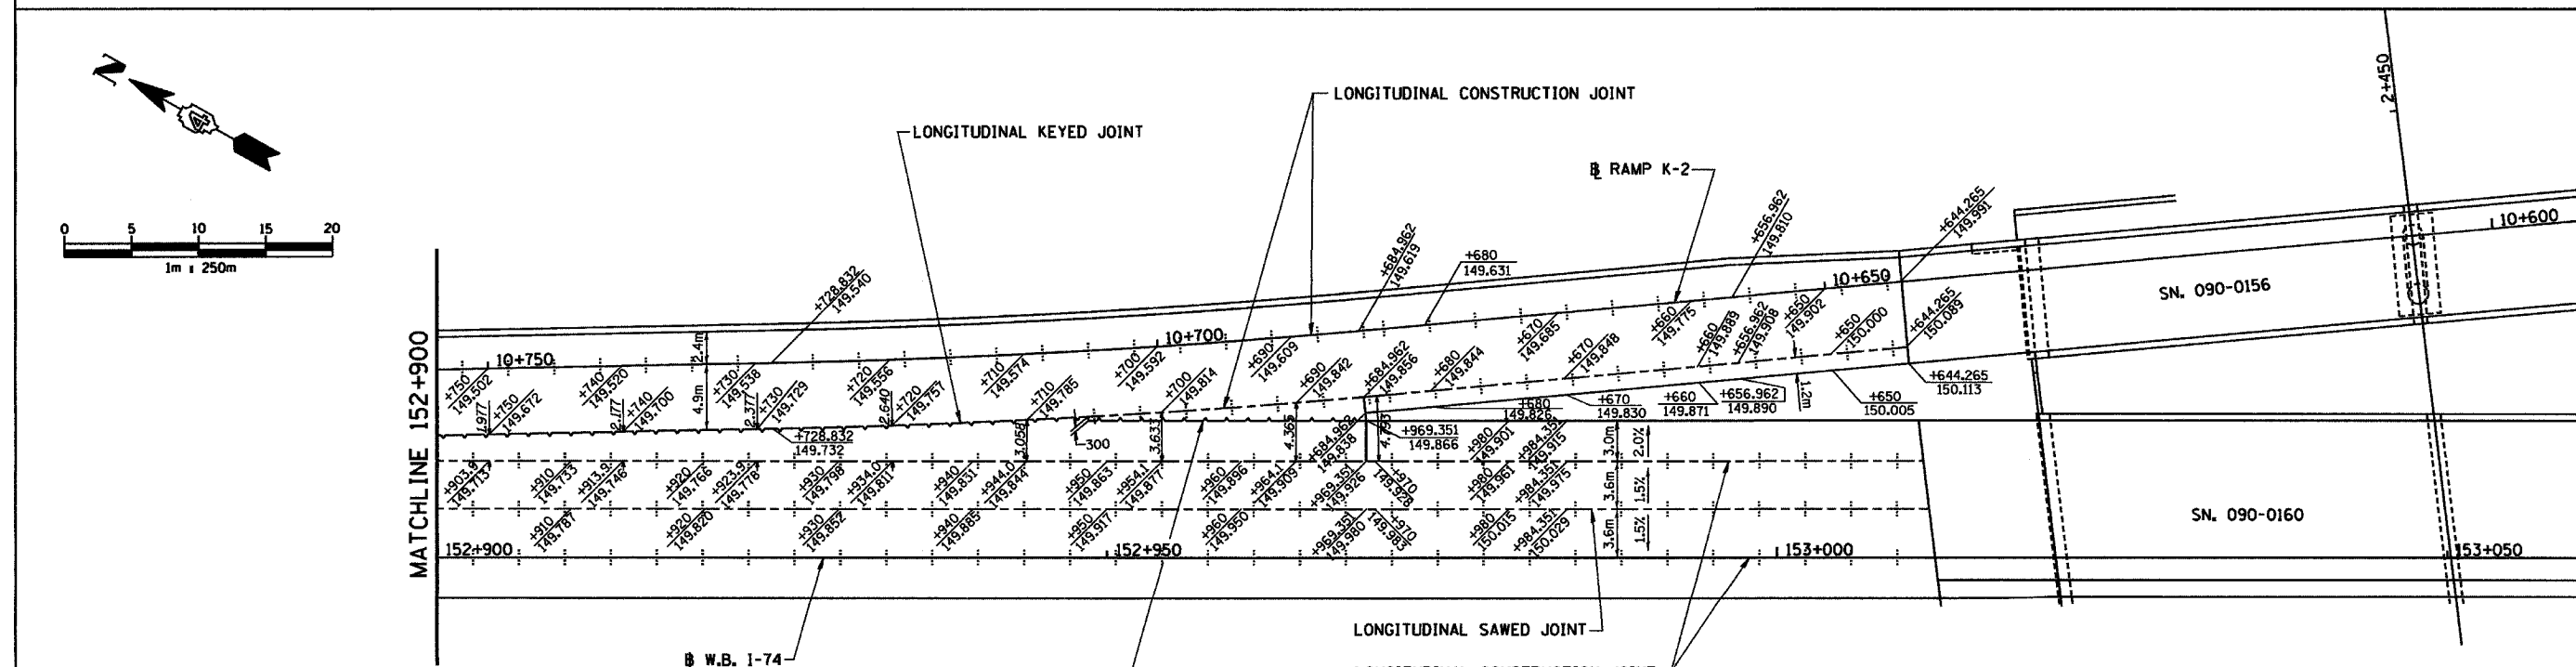


F.A.I. RTE.	SECTION	COUNTY	TOTAL SHEETS	SHEET NO.
74	90-11R-2903(14)-1R-1	TAZEWELL	1366	374
STA. 10+670.000 TO STA. 10+910.000		FED. ROAD DIST. NO. 4 ILLINOIS FED. AID PROJECT		

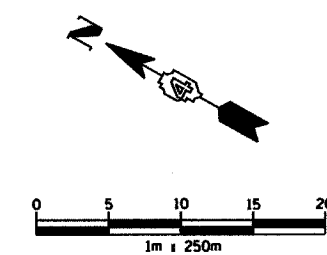

REVISIONS	
NAME	DATE

ILLINOIS DEPARTMENT OF TRANSPORTATION
**RAMP GORE &
 PAVEMENT JOINT DETAIL**
 WESTBOUND I-74 RAMP K-2
 STA. 10+670.000 TO
 STA. 10+910.000
 DRAWN BY BKN
 DATE 12/20/04 CHECKED BY MLB

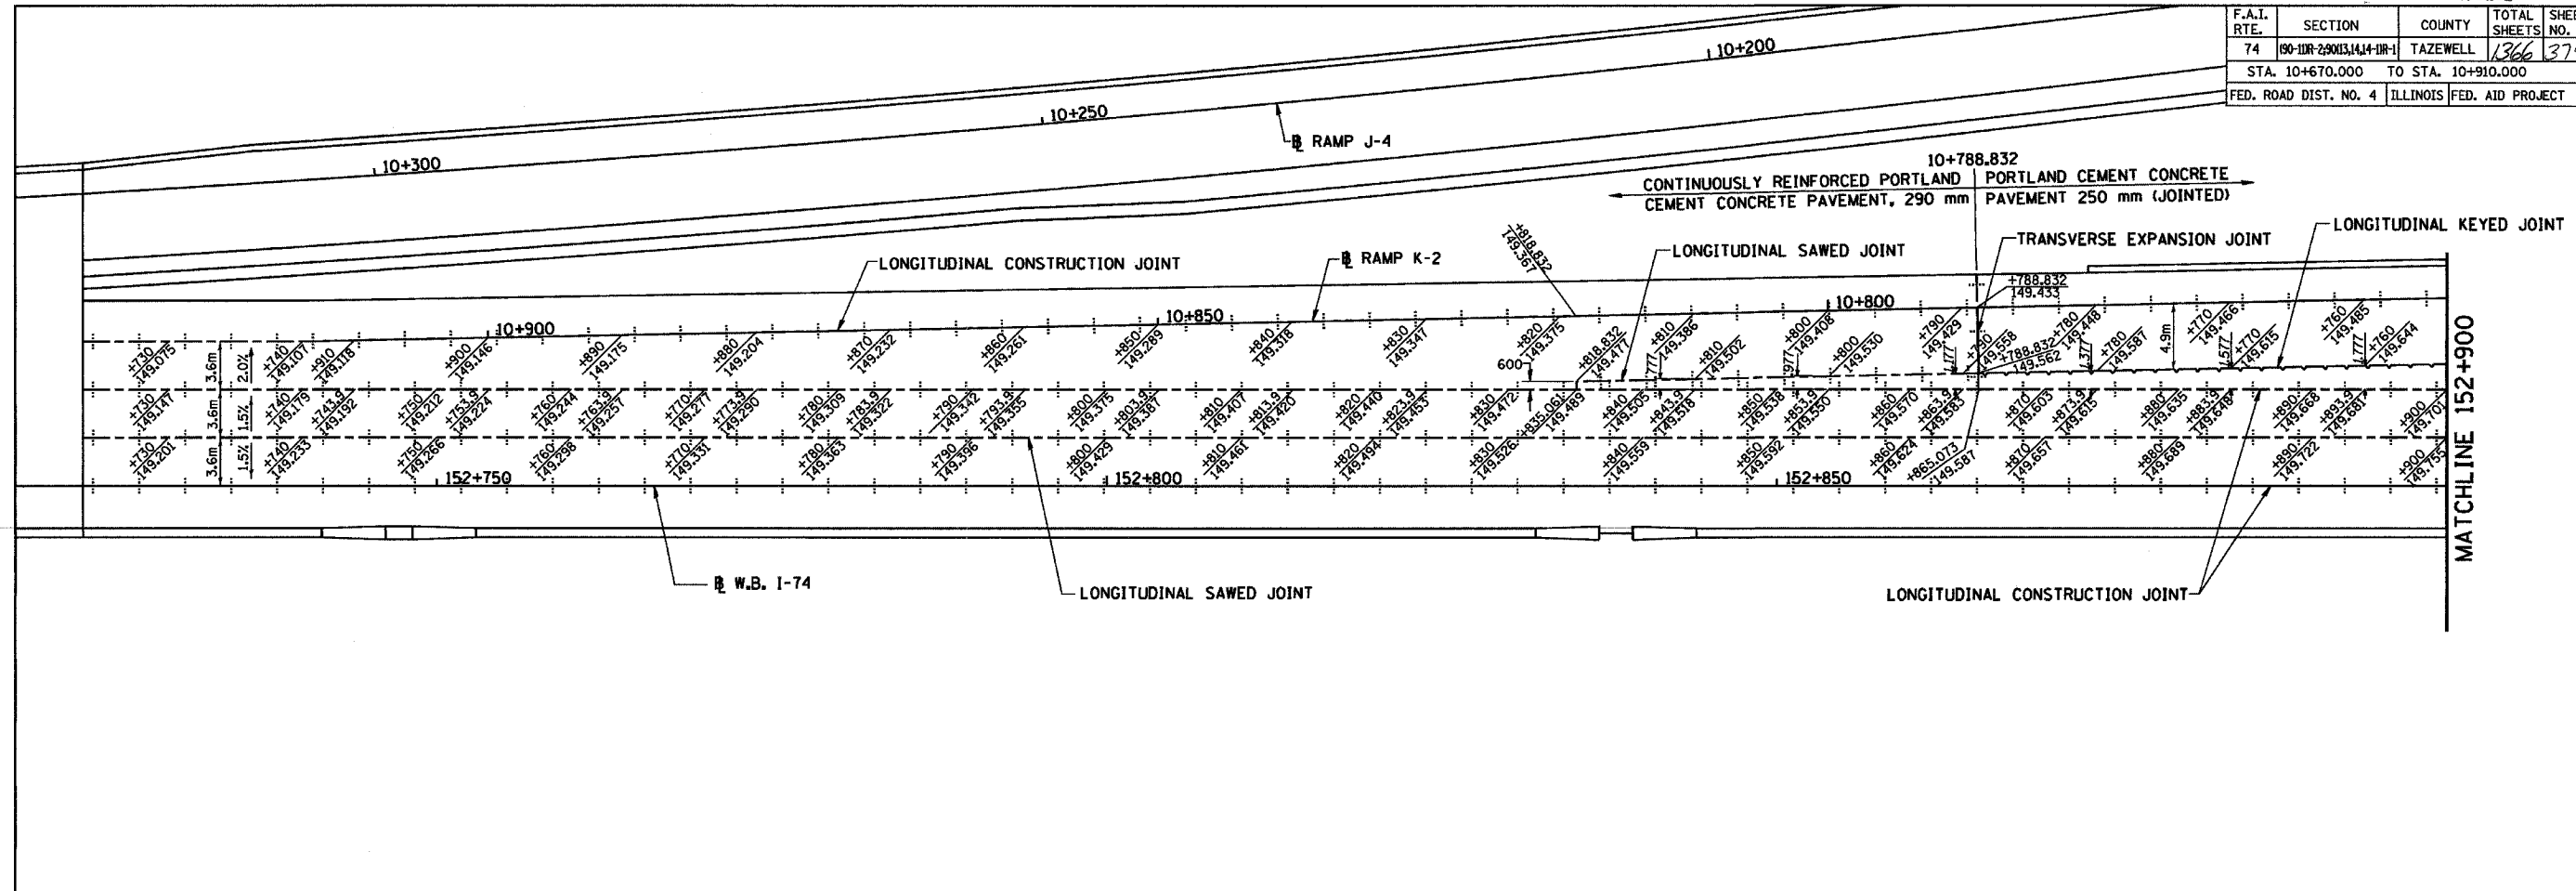