



F.A.I. RTE.	SECTION	COUNTY	TOTAL SHEETS	SHEET NO.
74	90-11R-2:9003,14,14-1R-1	TAZEWELL	1366	375
STA. 10+000.000 TO STA. 10+160.000				
FED. ROAD DIST. NO. 4 ILLINOIS FED. AID PROJECT				

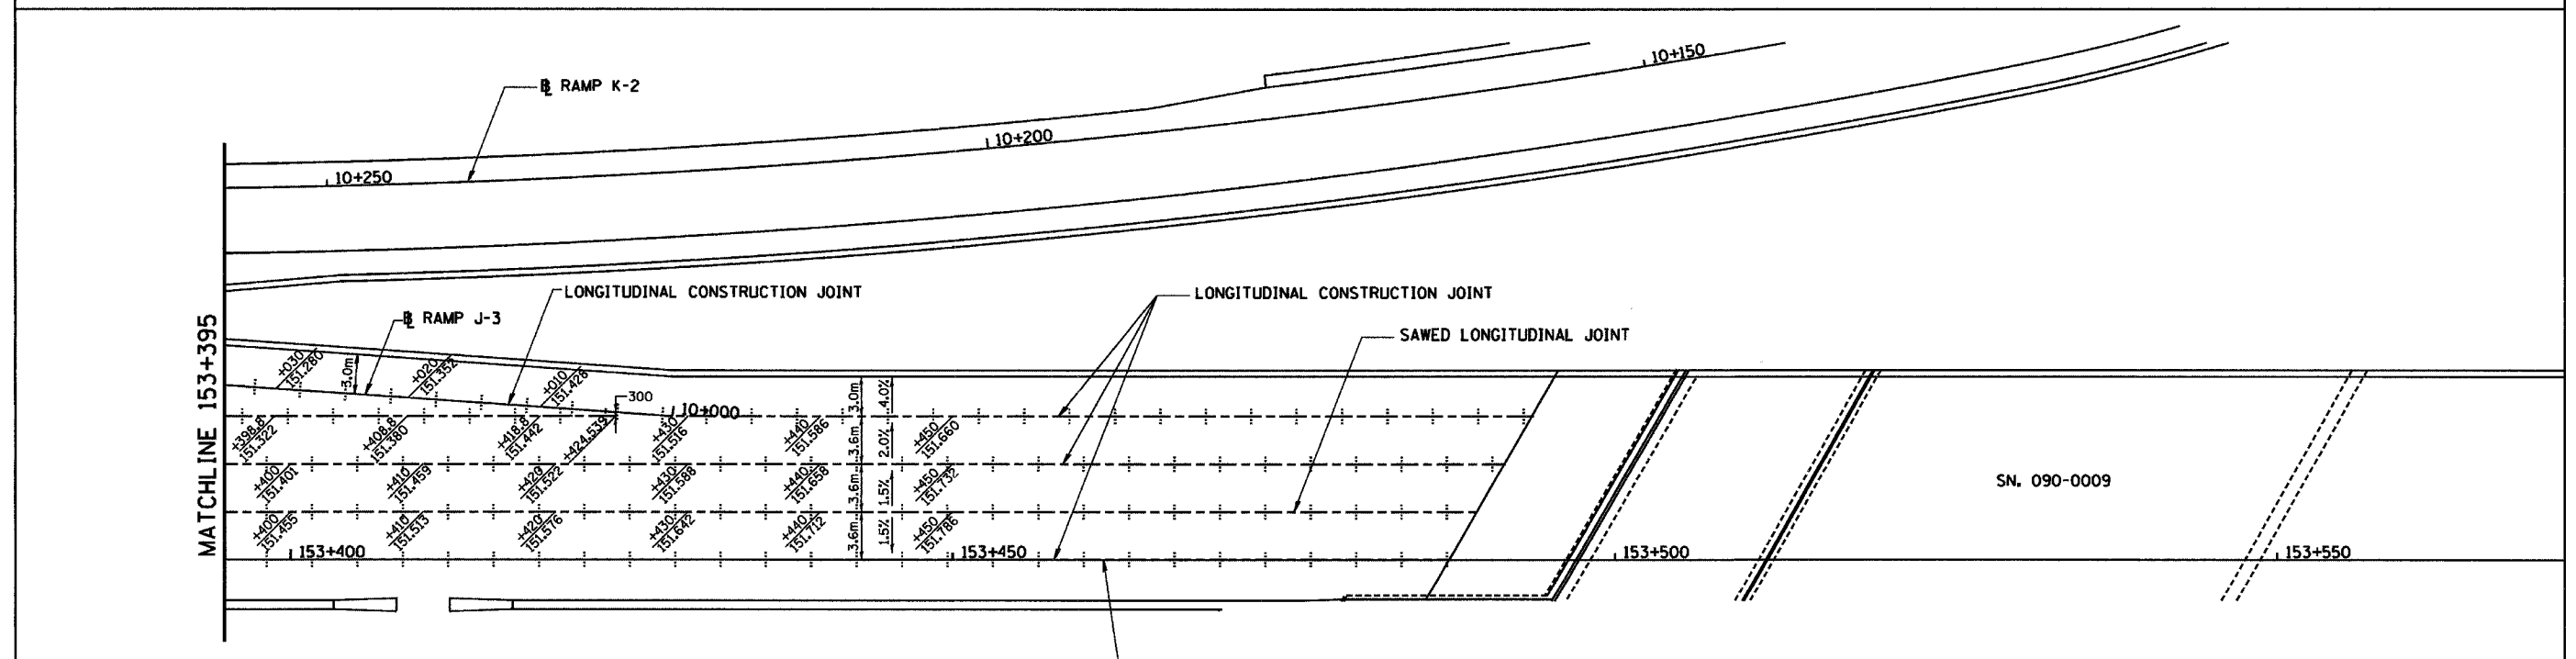

REVISIONS	
NAME	DATE

ILLINOIS DEPARTMENT OF TRANSPORTATION
 RAMP GORE &
 PAVEMENT JOINT DETAIL
 WESTBOUND I-74 RAMP J-3
 STA. 10+000.000 TO
 STA. 10+160.000
 DRAWN BY BKN
 CHECKED BY MLB
 DATE 12/20/04

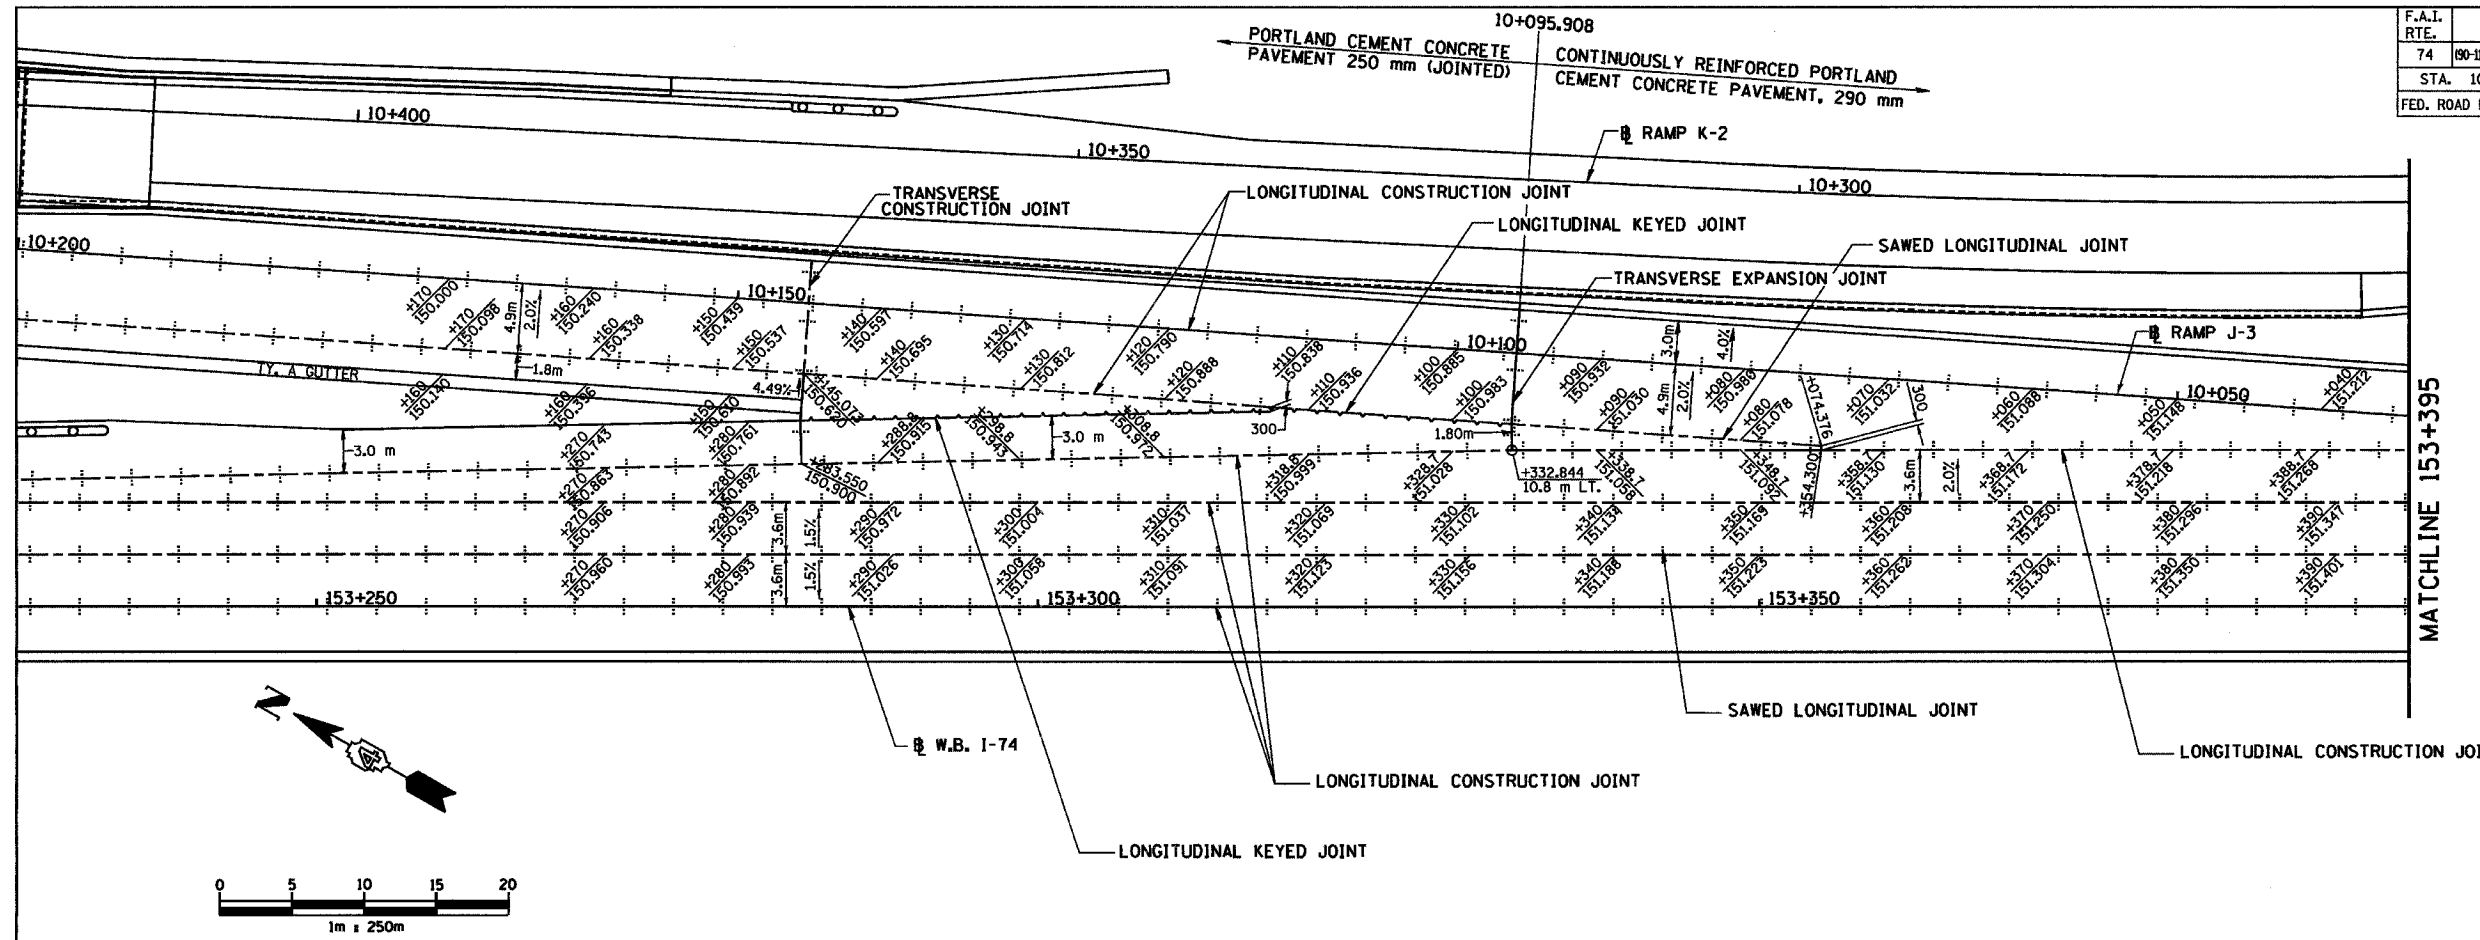