





F.A.I. RTE.	SECTION	COUNTY	TOTAL SHEETS	SHEET NO.
74	80-11R-29013,14,1R-1	TAZEWELL	1366	303
STA.		TO STA.		
FED. ROAD DIST. NO. 4		ILLINOIS FED. AID PROJECT		

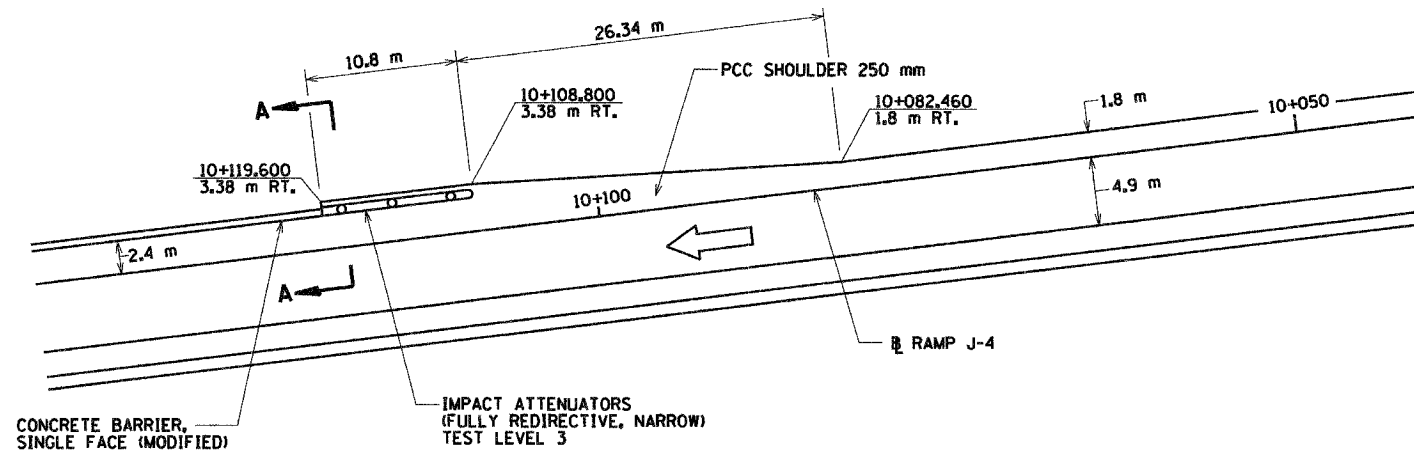

**RAMP J-4**  
(STA. 10+082.460 TO 10+119.600)

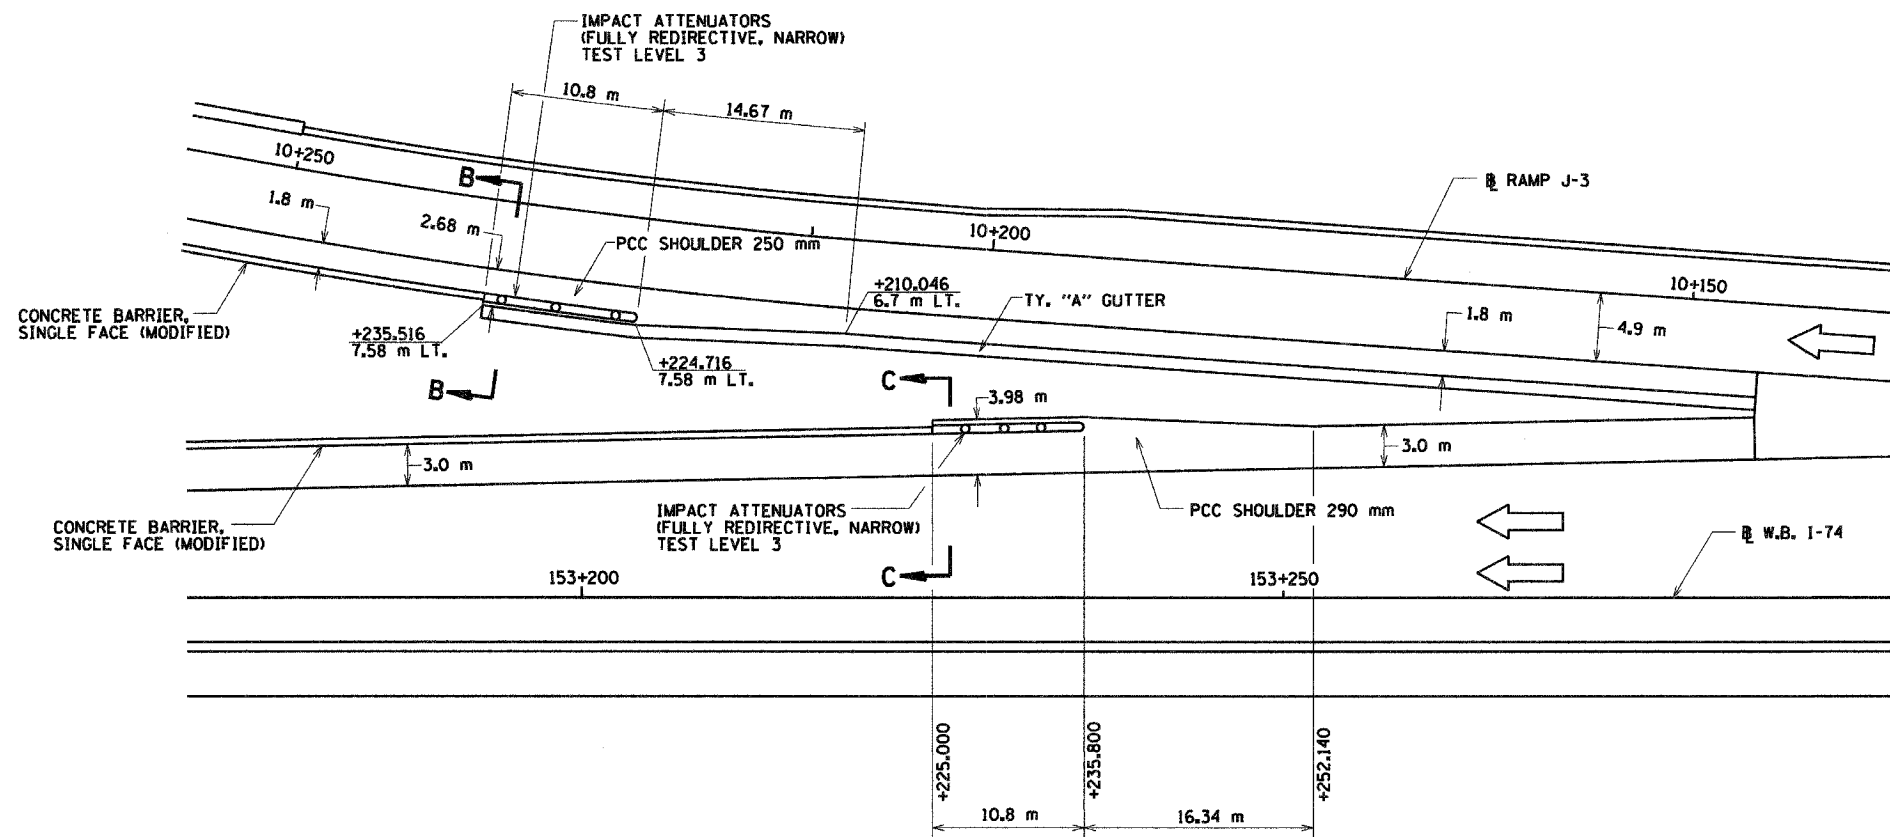

**W.B. I-74/RAMP J-3**  
(STA. 153+225.000 TO 153+252.140 - W.B. I-74)  
(STA. 10+210.046 TO 10+235.516 - RAMP J-3)

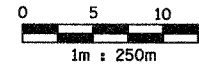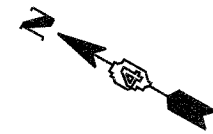

NOTE:  
SEE SHEET 3 OF 3 FOR SECTIONS A-A, B-B & C-C.

REVISIONS	
NAME	DATE

ILLINOIS DEPARTMENT OF TRANSPORTATION

**IMPACT ATTENUATOR DETAILS**



DRAWN BY SRS  
CHECKED BY RLS  
DATE 12/20/04