

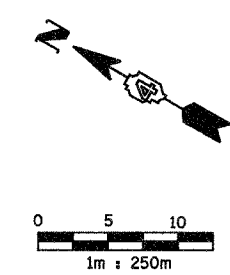


F.A.I. RTE.	SECTION	COUNTY	TOTAL SHEETS	SHEET NO.
74	90-1R-2903(14)-1R-1	TAZEWELL	1366	384
STA.		TO STA.		
FED. ROAD DIST. NO. 4		ILLINOIS FED. AID PROJECT		

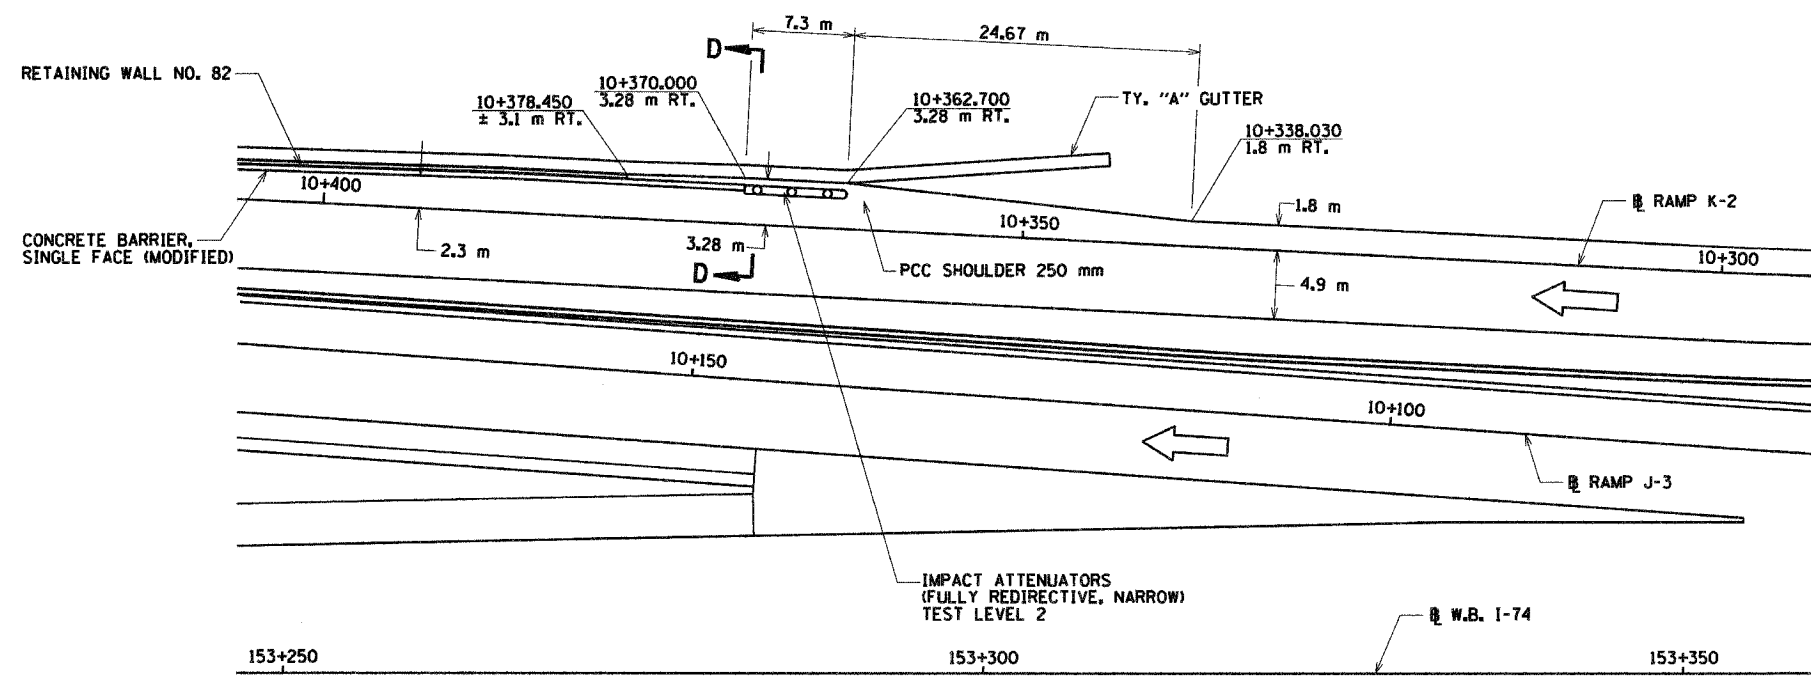

RAMP K-2
(STA. 10+338.030 TO 10+370.000)

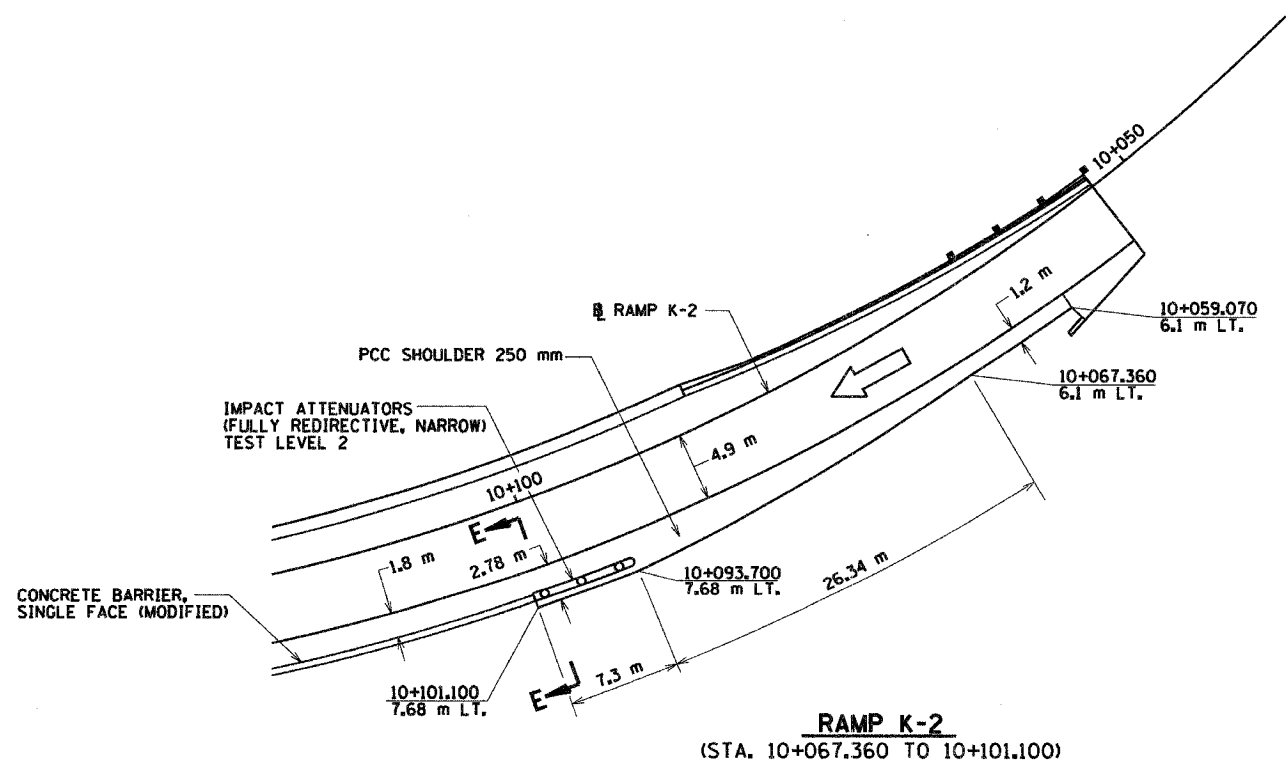

RAMP K-2
(STA. 10+067.360 TO 10+101.100)

NOTE: SEE SHEET 3 OF 3 FOR SECTIONS D-D & E-E.



REVISIONS	
NAME	DATE

ILLINOIS DEPARTMENT OF TRANSPORTATION
IMPACT ATTENUATOR DETAILS
DRAWN BY SRS
CHECKED BY RLS
DATE 12/20/04